




STATE OF ILLINOIS  
DEPARTMENT OF TRANSPORTATION

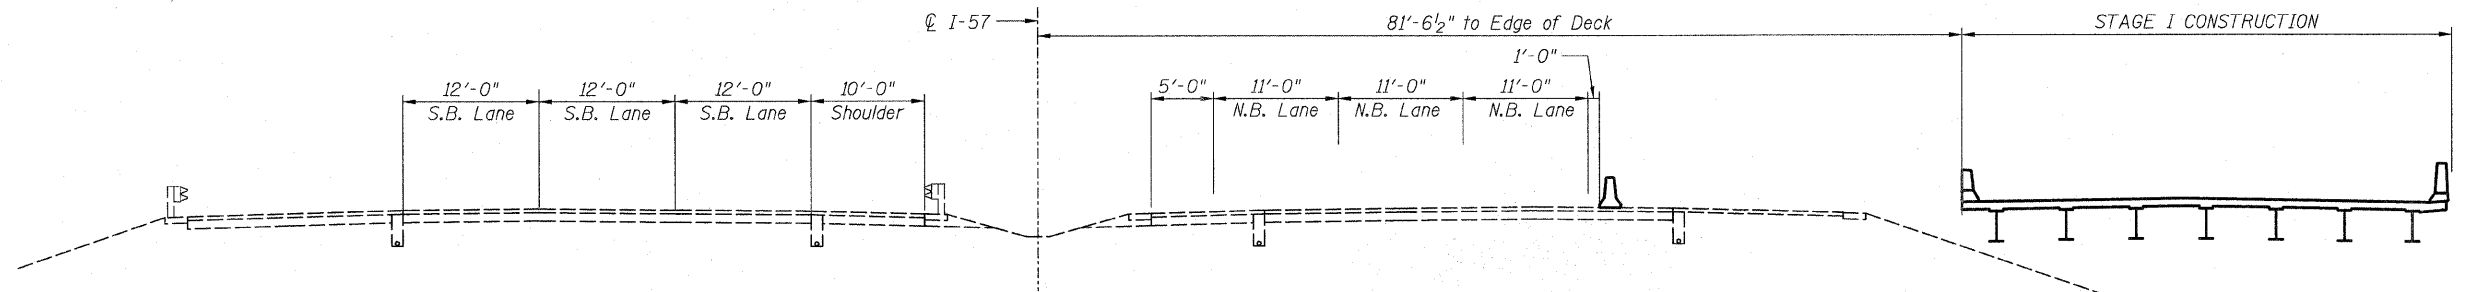

**STAGE I CONSTRUCTION**  
(LOOKING EAST)

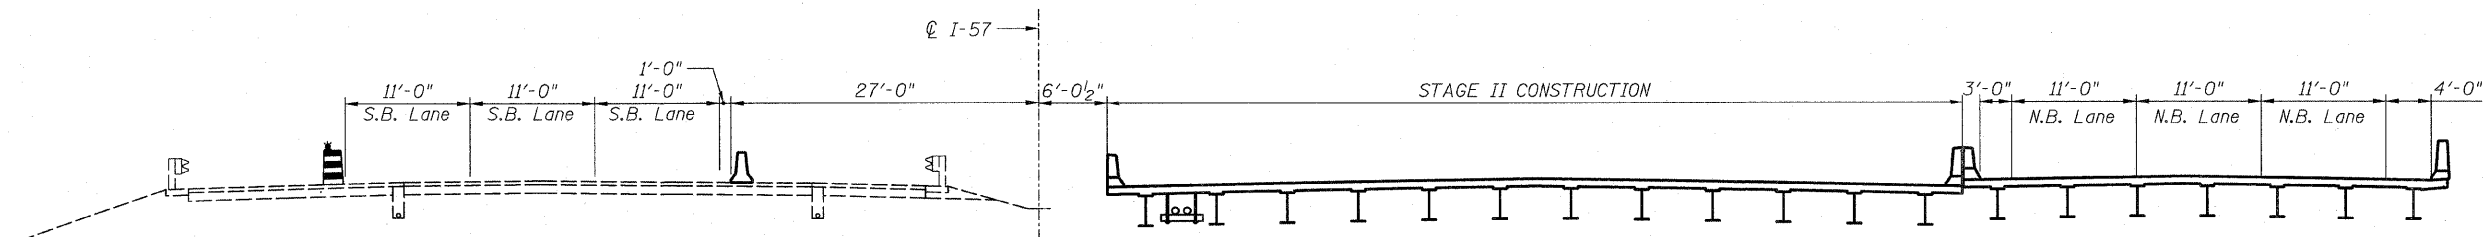

**STAGE II CONSTRUCTION**  
(LOOKING EAST)

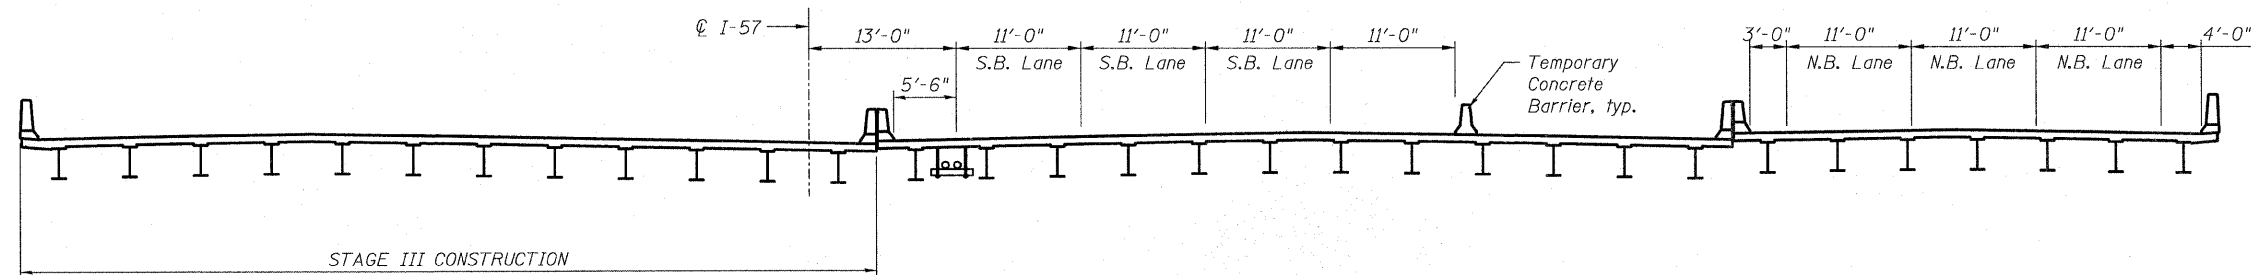

**STAGE III CONSTRUCTION**  
(LOOKING EAST)

**STAGE CONSTRUCTION**  
**STRUCTURE NO. 016-1252**

**TYLIN INTERNATIONAL**

	DESIGNED - DY	REVISIONS	
		NAME	DATE
CHECKED - AD,LS			
DRAWN - DY,EI			
CHECKED - LS,SP,PDF			
DATE - 03/18/10			

SHEET NO. 3 62 SHEETS	F.A.I. RTE.	SECTION	COUNTY	TOTAL SHEETS	SHEET NO.
	57	1414.2B	COOK	516	316
			CONTRACT NO. 60J27		
FED. ROAD DIST. NO. 1   ILLINOIS   FED. AID PROJECT					

P:\60254057-294\STRUCTURAL\I-57 OVER RAMP B\F.nel. submittal\_03-17-2010\F.nel. submittal\_03172010\0161252-60J27-003-STAGE\_CONST.dgn 9:53:36 AM 3/18/2010