
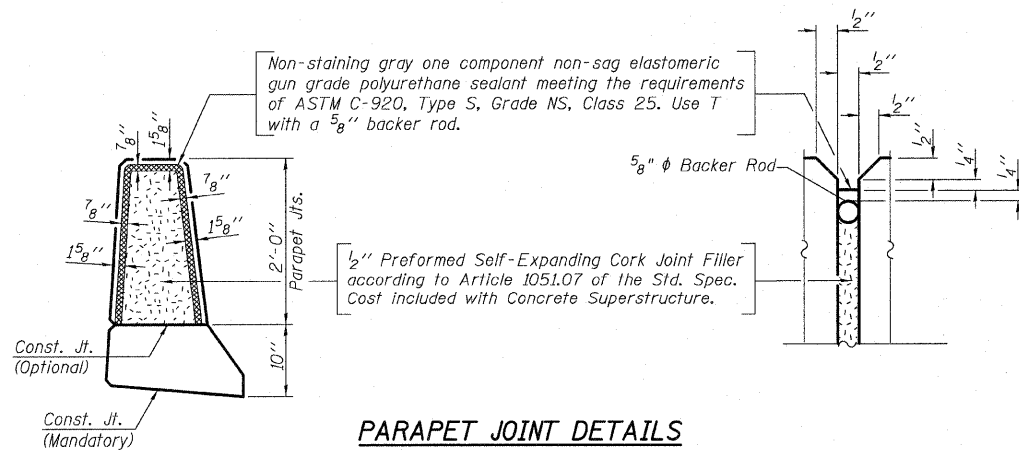
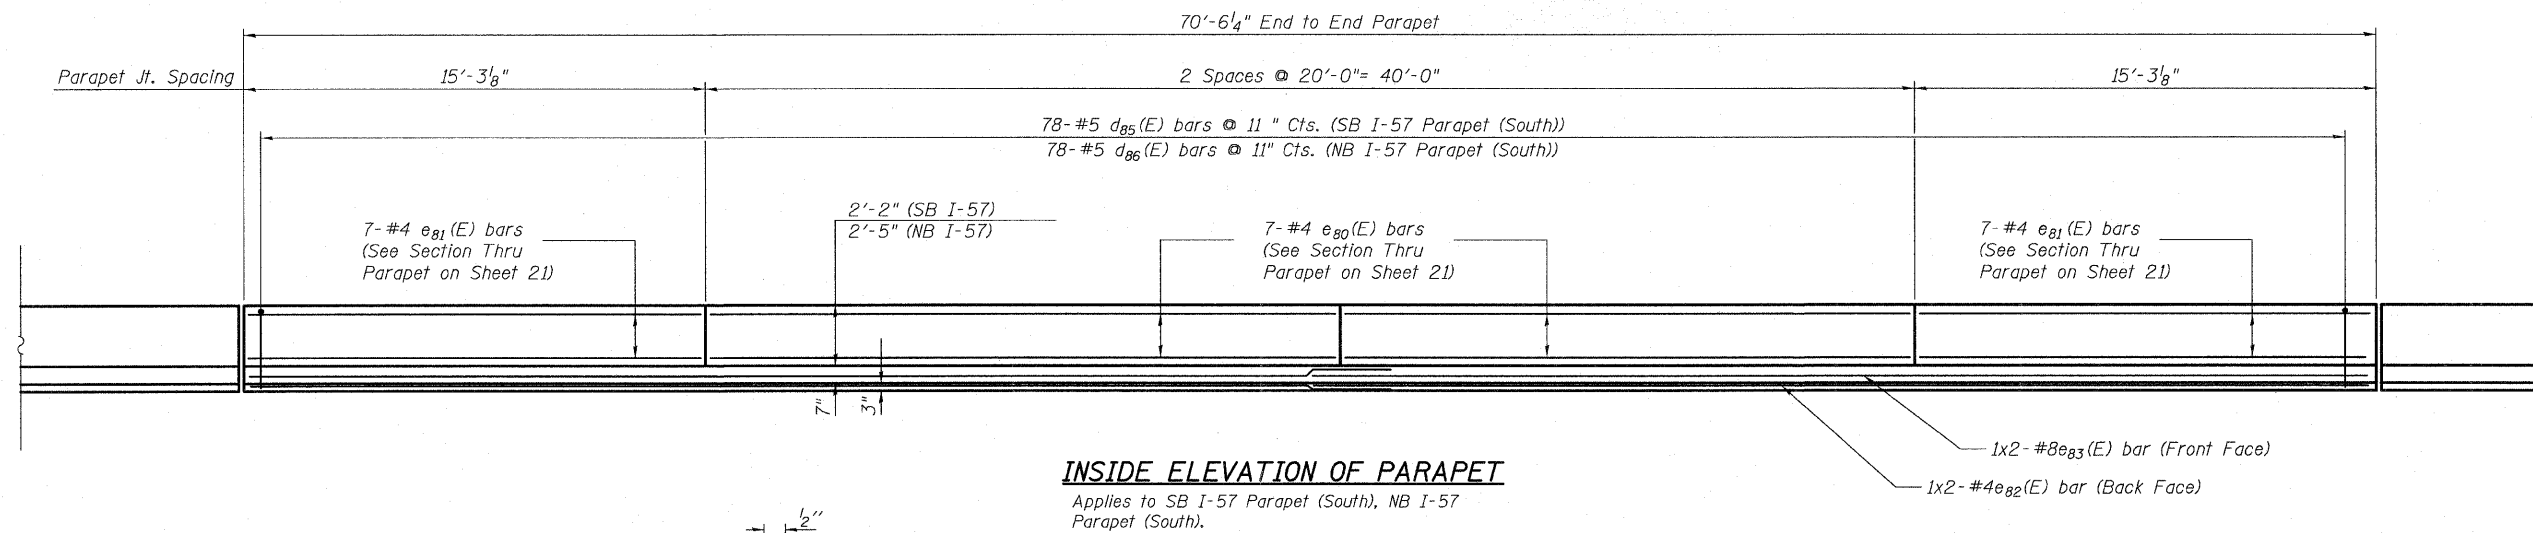


STATE OF ILLINOIS
DEPARTMENT OF TRANSPORTATION

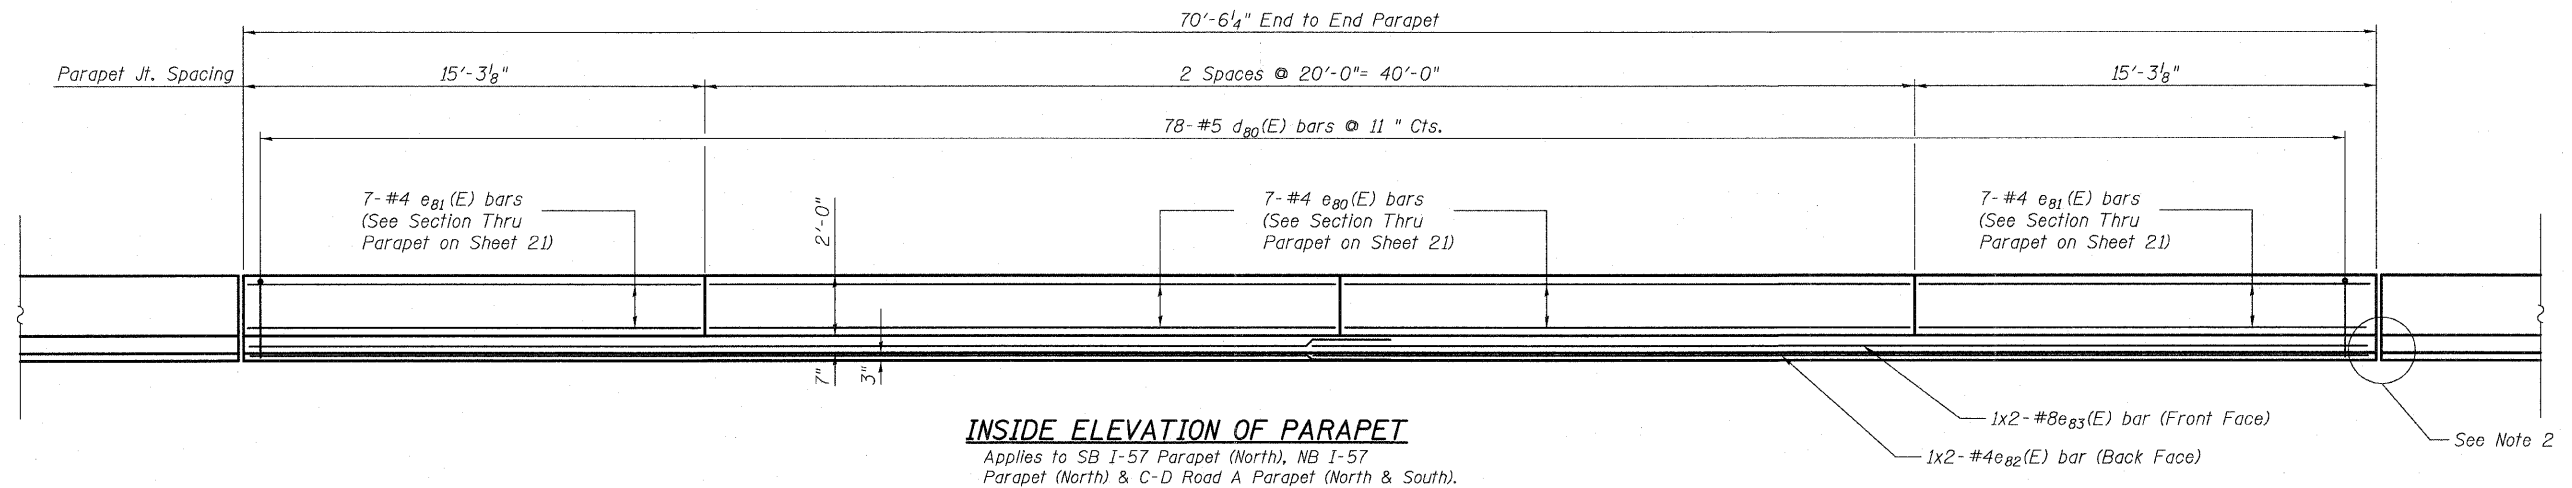

MINIMUM BAR LAPS
(Parapet)

Bar	Lap
#4	2'-0"
#8	5'-2"

- Notes:
- Bars indicated thus 20 x 3-#5 etc. indicates 20 lines of bars with 3 lengths per line.
 - Provide expansion/deflection coupling per Section 812 of the Standard Specifications for embedded conduits at NB-I-57, center median.

PARAPET ELEVATIONS
SN. 016-1252

TYLIN INTERNATIONAL	DESIGNED - DY	REVISIONS		SHEET NO. 20	F.A.I. RTE.	SECTION	COUNTY	TOTAL SHEETS	SHEET NO.	
	CHECKED - AD,LS	NAME	DATE		57	1414.2B	COOK	516	333	
	DRAWN - DY,EI				CONTRACT NO. 60J27					
	CHECKED - LS,SP,PDF				FED. ROAD DIST. NO. 1 ILLINOIS FED. AID PROJECT					
	DATE - 03/18/10									

P:\60254057-294\STRUCTURAL\I-57 OVER RAMP.BX\Final submittal_03-17-2010\Final submittal_03-17-2010\0161252-60127-020-PARAPET.ELEV.dgn 9:54:03 AM 3/18/2010