


5 EPOXY GROUTED 3/4" ANCHOR BOLTS WITH STANDARD WASHERS. AFTER TIGHTENING, CUT THE ANCHOR BOLTS FLUSH WITH THE NUTS, AND DAMAGE THE NUTS TO PREVENT THEM FROM LOOSENING.


* GUTTER LINES OMITTED FOR CLARITY

45'-7 3/4" PAY LIMITS OF TRAFFIC BARRIER TERMINAL TYPE T6 (1 EACH) @ 30:1 TAPER OR FLATTER

PAY LIMITS OF OTHER TYPE

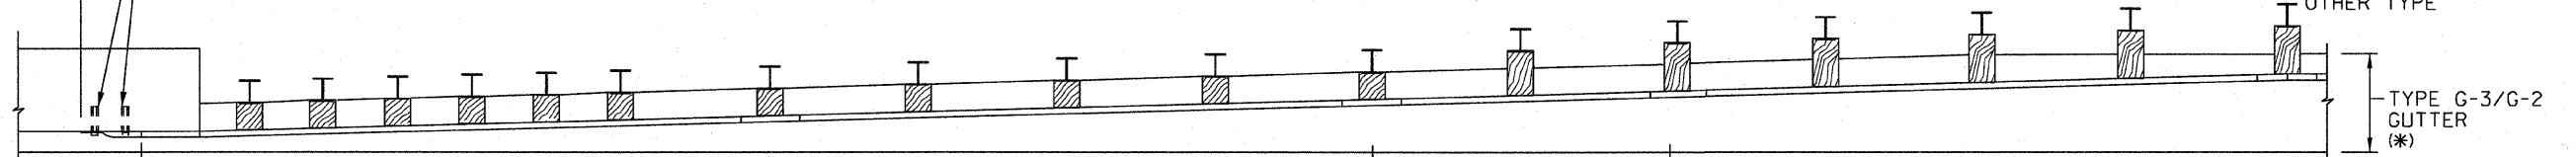

PLAN

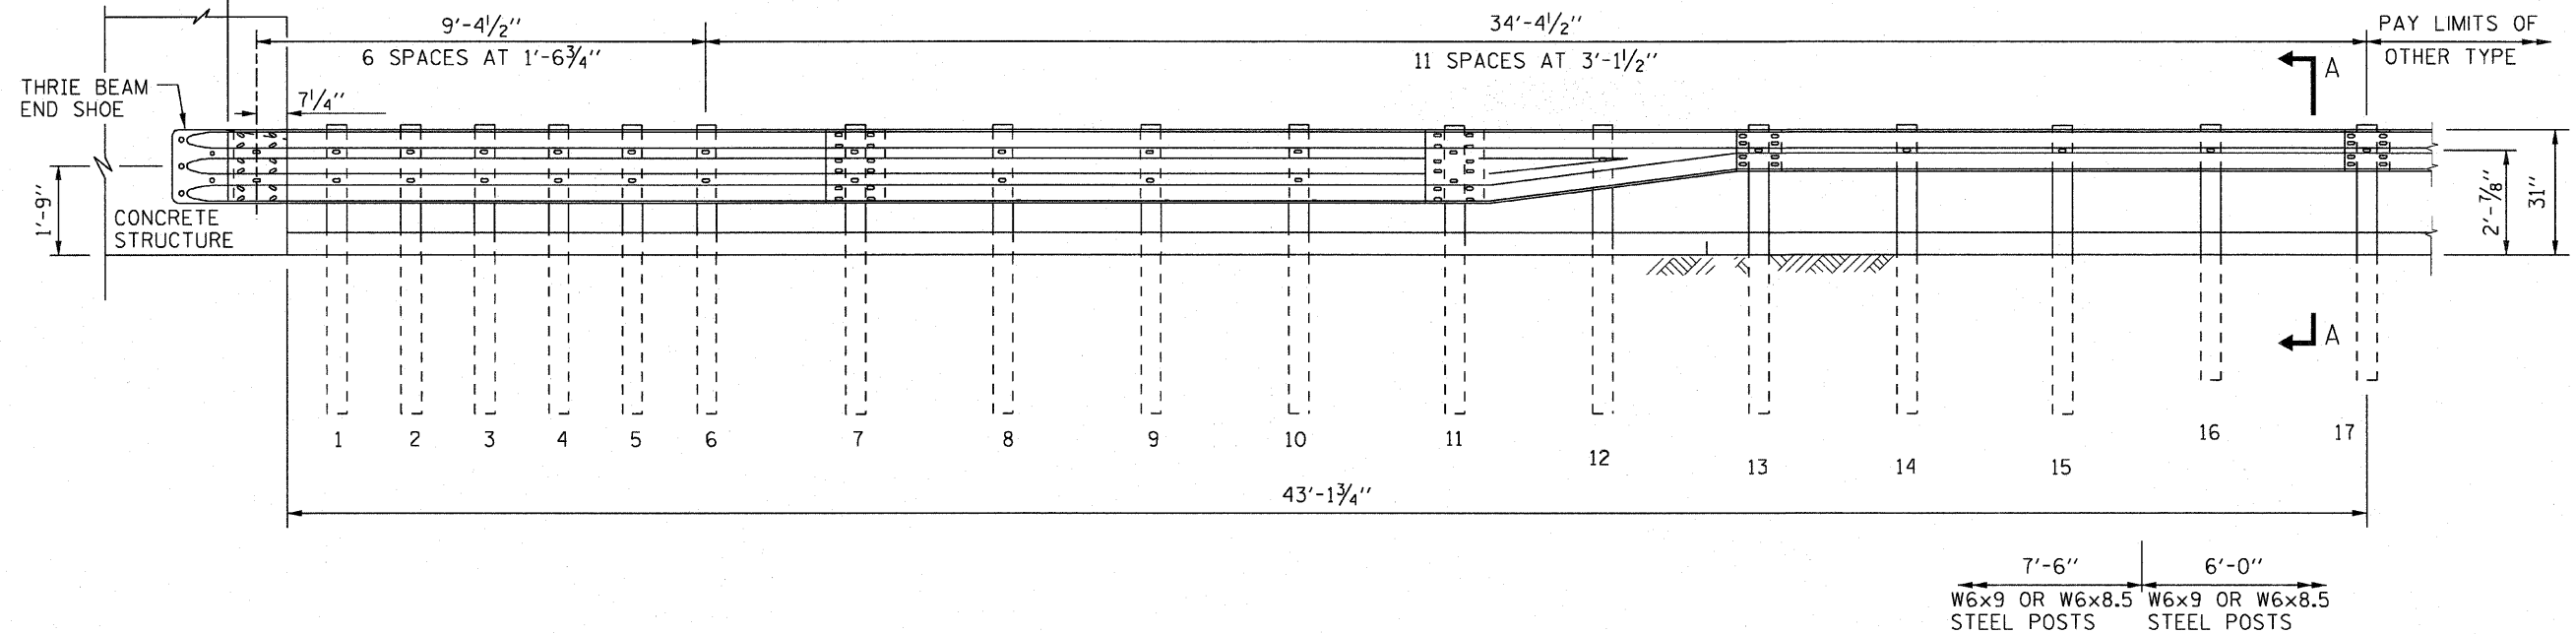

FOR OTHER CONCRETE STRUCTURE (VERTICAL FACE)
WITH TYPE G-3/G-2 GUTTER

NOTE:

SEE SHEET 1 OF THIS SERIES FOR NOTES.

SHEET 2 OF 4



TRAFFIC BARRIER
TERMINAL, TYPE T6

STANDARD C9-01

404 OF 516

APPROVED.....
DATE 7-1-2009
CHIEF ENGINEER