


DATE	
BY	
FINAL SURVEY	
PLOTTED	
NOTE BOOK	
AREAS CHECKED	
NO.	

DATE	
BY	
ORIGINAL SURVEY	
PLOTTED	
NOTE BOOK	
AREAS CHECKED	
NO.	

PLEASE NOTE: NOT ALL OF THE PROPOSED CROSS SECTIONS HAVE BEEN MODIFIED FOR THE REVISED TYPICAL SECTION (FROM STA. 1173+00 TO STA. 1243+50). HOWEVER, ADDITIONAL EARTHWORK QUANTITIES FOR THE REVISED TYPICAL SECTION HAVE BEEN INCLUDED. SEE EARTHWORK SCHEDULE FOR THE REVISED QUANTITIES

QUANTITIES (SF)
 EXCAVATION = 20.5
 UNSUITABLE = 10.8
 EMBANKMENT = 0.0
 BENCHING = 0.0

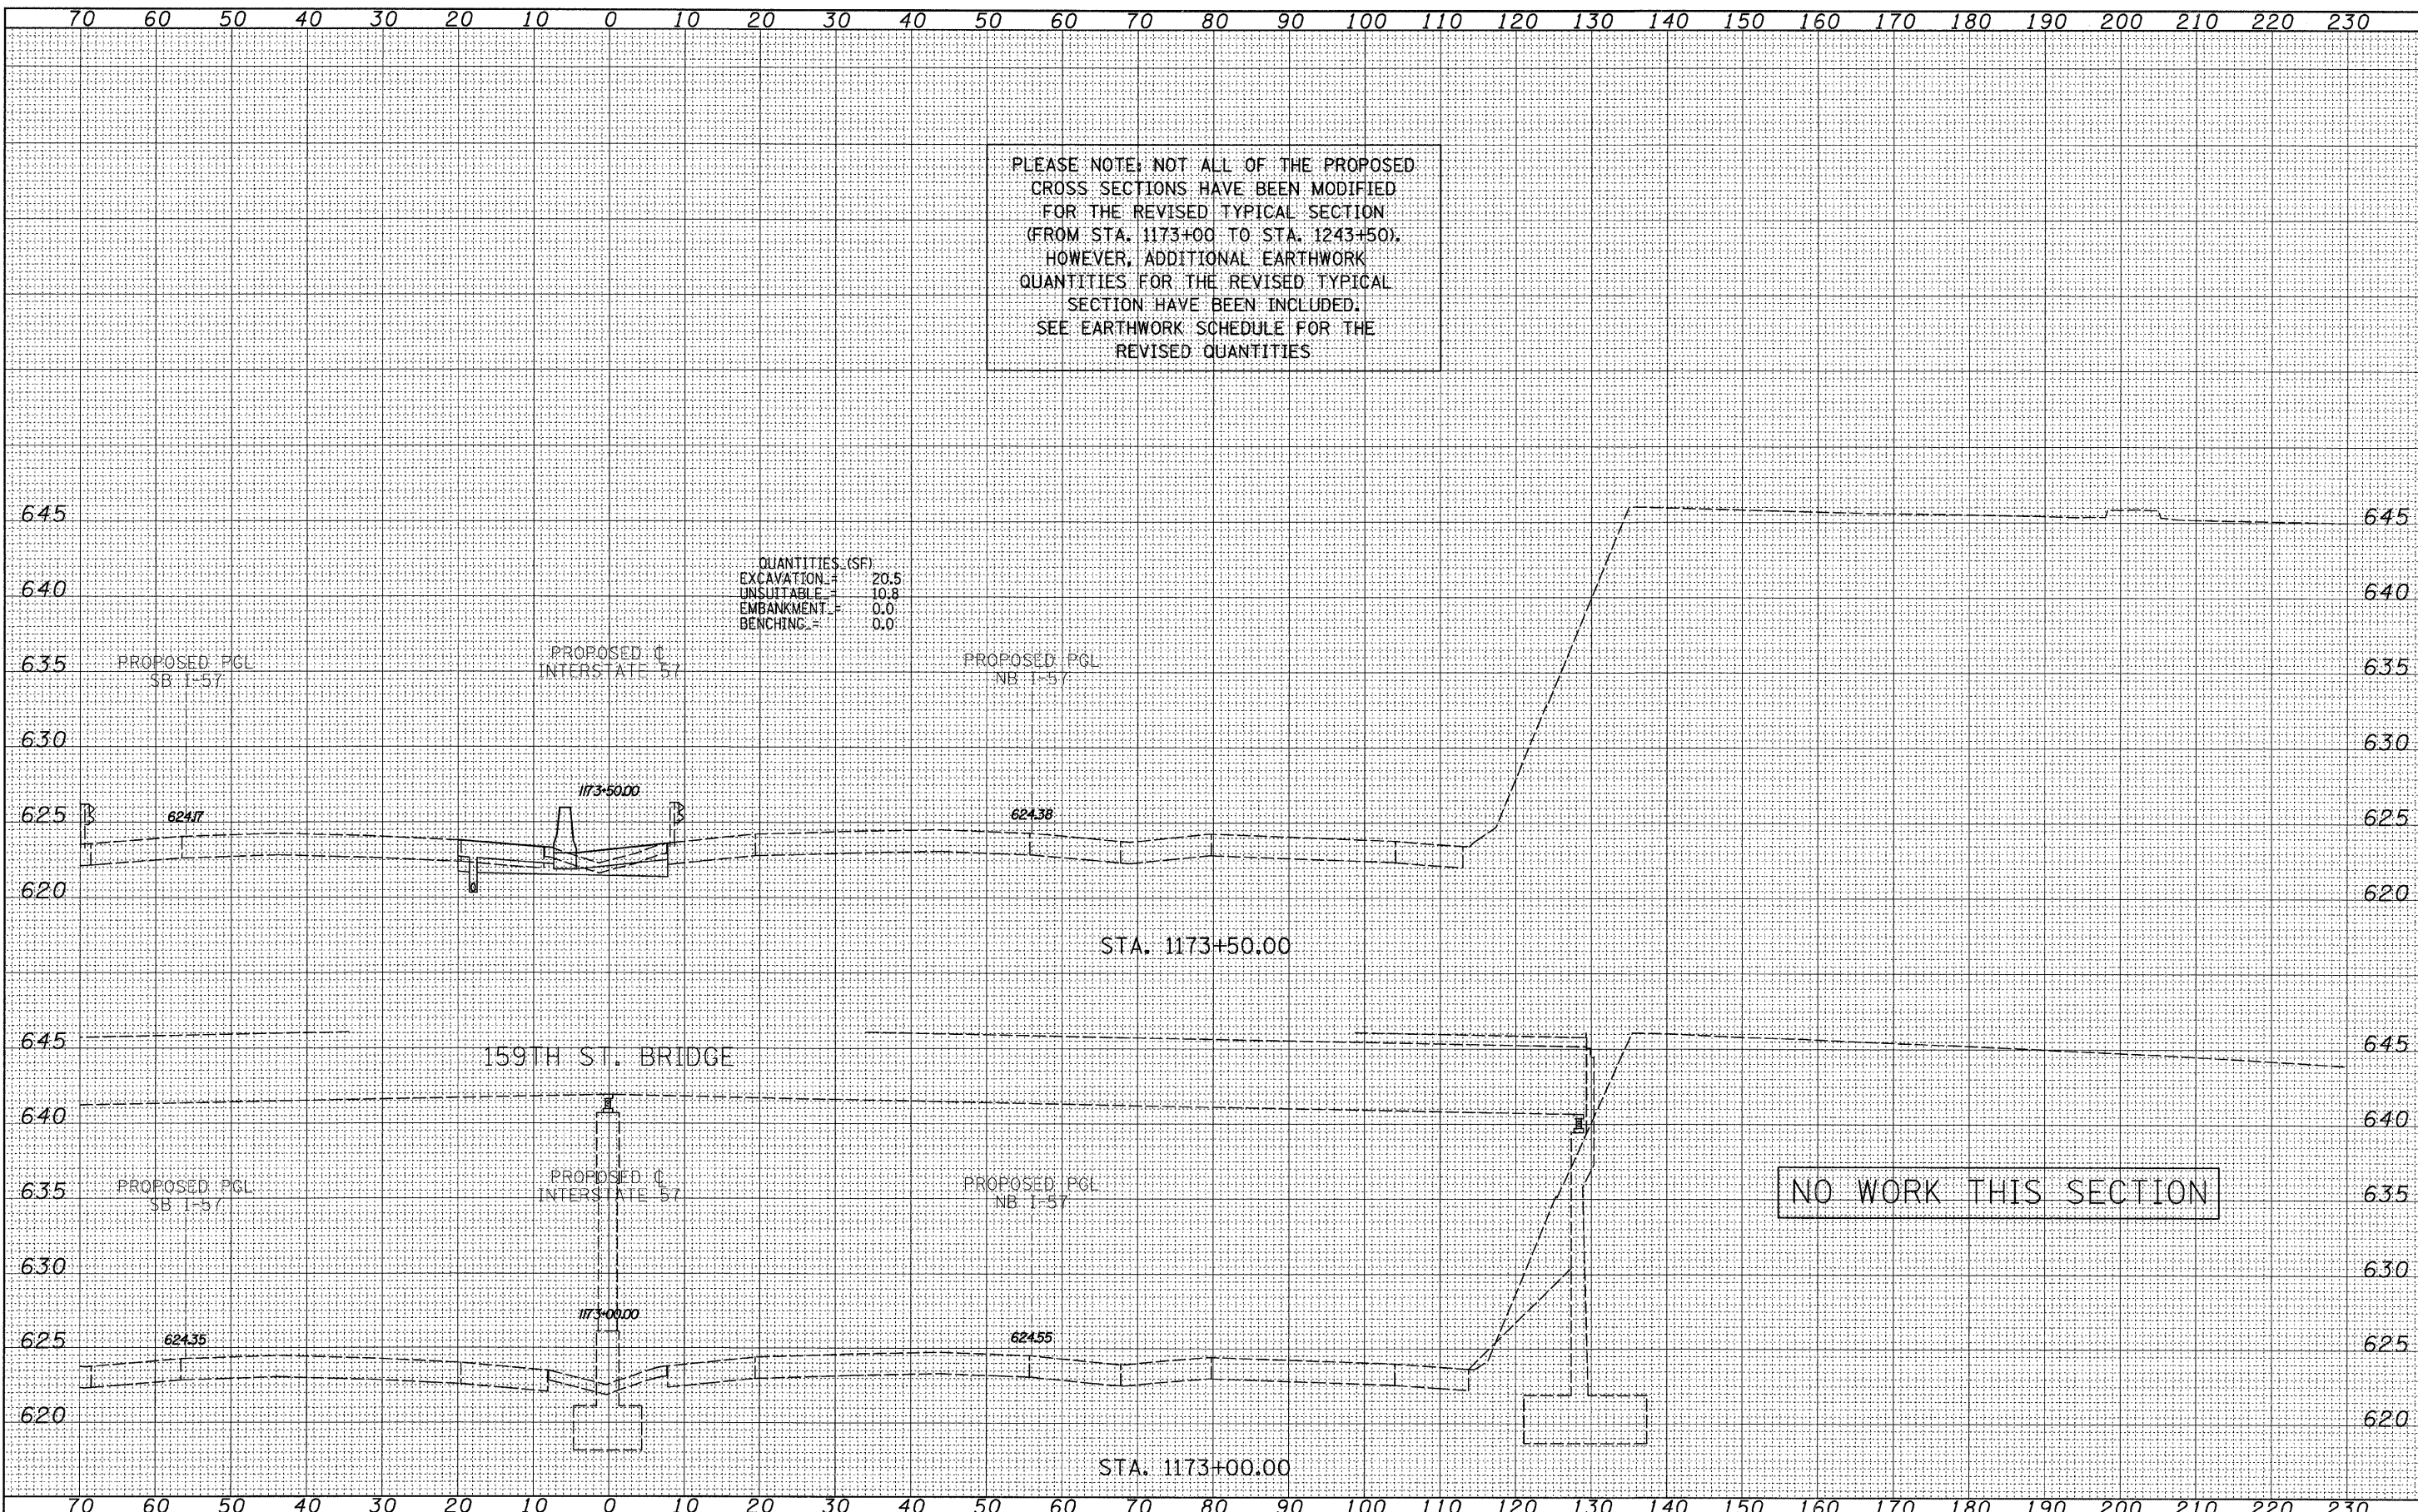

NO WORK THIS SECTION

TYLIN INTERNATIONAL	USER NAME =	DESIGNED - JDF	REVISED - 4/29/2010	STATE OF ILLINOIS DEPARTMENT OF TRANSPORTATION	I-57 AT I-294 INTERCHANGE PROJECT			F.A.T. RTE. =	SECTION	COUNTY	TOTAL SHEETS	SHEET NO.
	PLOT SCALE =	DRAWN - JDF	REVISED -		57	1414.2B	COOK	516	417			
	PLOT DATE =	CHECKED - JPM	REVISED -		PROPOSED I-57 CROSS SECTIONS			CONTRACT NO. 60J27				
		DATE - 3/18/2010	REVISED -		SCALE: 1" = 10' V, 1" = 80' H	SHEET NO. OF SHEETS	STA. 1173+00.00 TO STA. 1173+50.00	FED. ROAD DIST. NO.	ILLINOIS FED. AID PROJECT			