


DATE	
BY	
ORIGINAL SURVEY	
FINAL SURVEY	
NOTED BOOK	
NO.	
AREAS CHECKED	

DATE	
BY	
ORIGINAL SURVEY	
FINAL SURVEY	
NOTED BOOK	
NO.	
AREAS CHECKED	

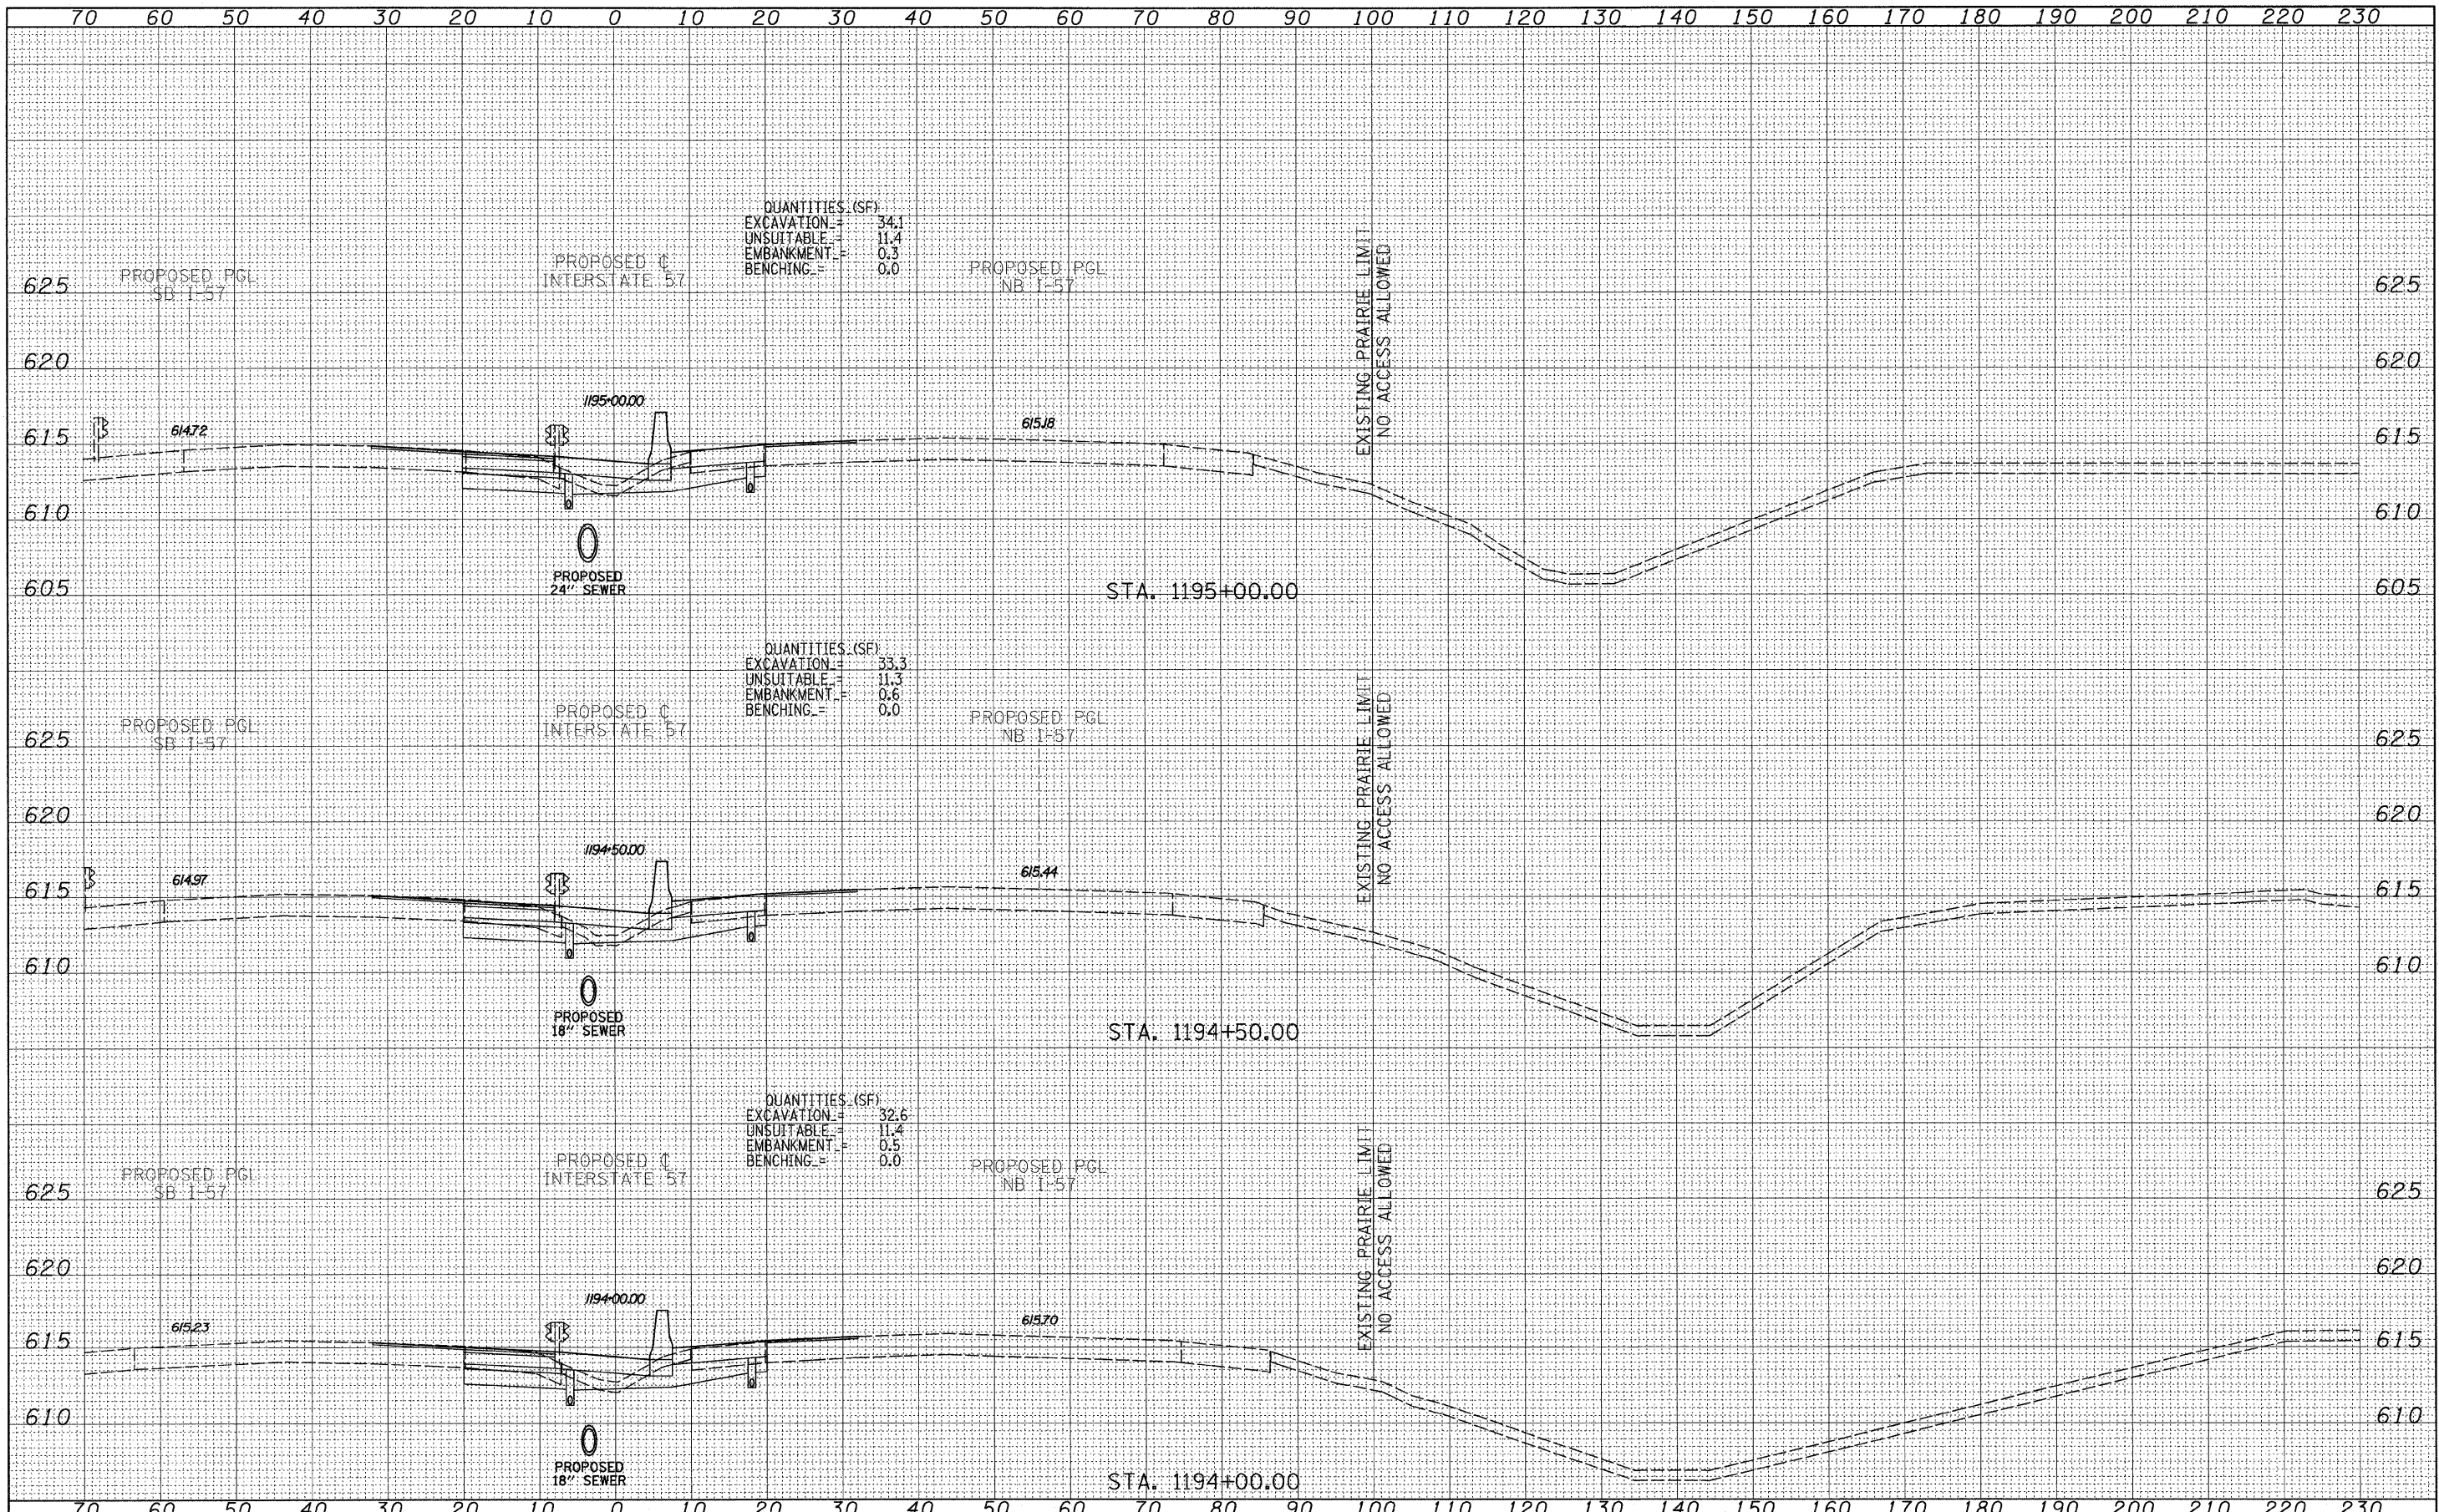

TYLIN INTERNATIONAL	USER NAME =	DESIGNED - JDF	REVISED -	STATE OF ILLINOIS DEPARTMENT OF TRANSPORTATION	I-57 AT I-294 INTERCHANGE PROJECT			F.A.I. RTE. 57	SECTION 1414.2B	COUNTY COOK	TOTAL SHEETS 516	SHEET NO. 436
	PLOT SCALE =	DRAWN - JDF	REVISED -		SCALE: 1" = 10' H	SHEET NO. OF SHEETS	STA. 1194+00.00 TO STA. 1195+00.00	FED. ROAD DIST. NO.	ILLINOIS FED. AID PROJECT	CONTRACT NO. 60J27		
	PLOT DATE =	CHECKED - JPM	REVISED -									
		DATE - 3/18/2010	REVISED -									

P:\602540(57-294)\Road\PI\_157 BR\PI\_57XS\_SHT.dgn