
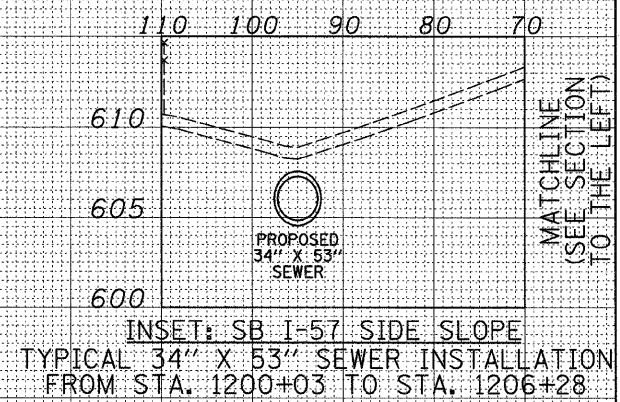


| | |
|---------------|--|
| DATE | |
| BY | |
| FINAL SURVEY | |
| SURVEYED | |
| PLOTTED | |
| TEMPLATE | |
| NOTE BOOK | |
| AREAS CHECKED | |
| NO. | |

| | |
|-----------------|--|
| DATE | |
| BY | |
| ORIGINAL SURVEY | |
| SURVEYED | |
| PLOTTED | |
| TEMPLATE | |
| NOTE BOOK | |
| AREAS CHECKED | |
| NO. | |

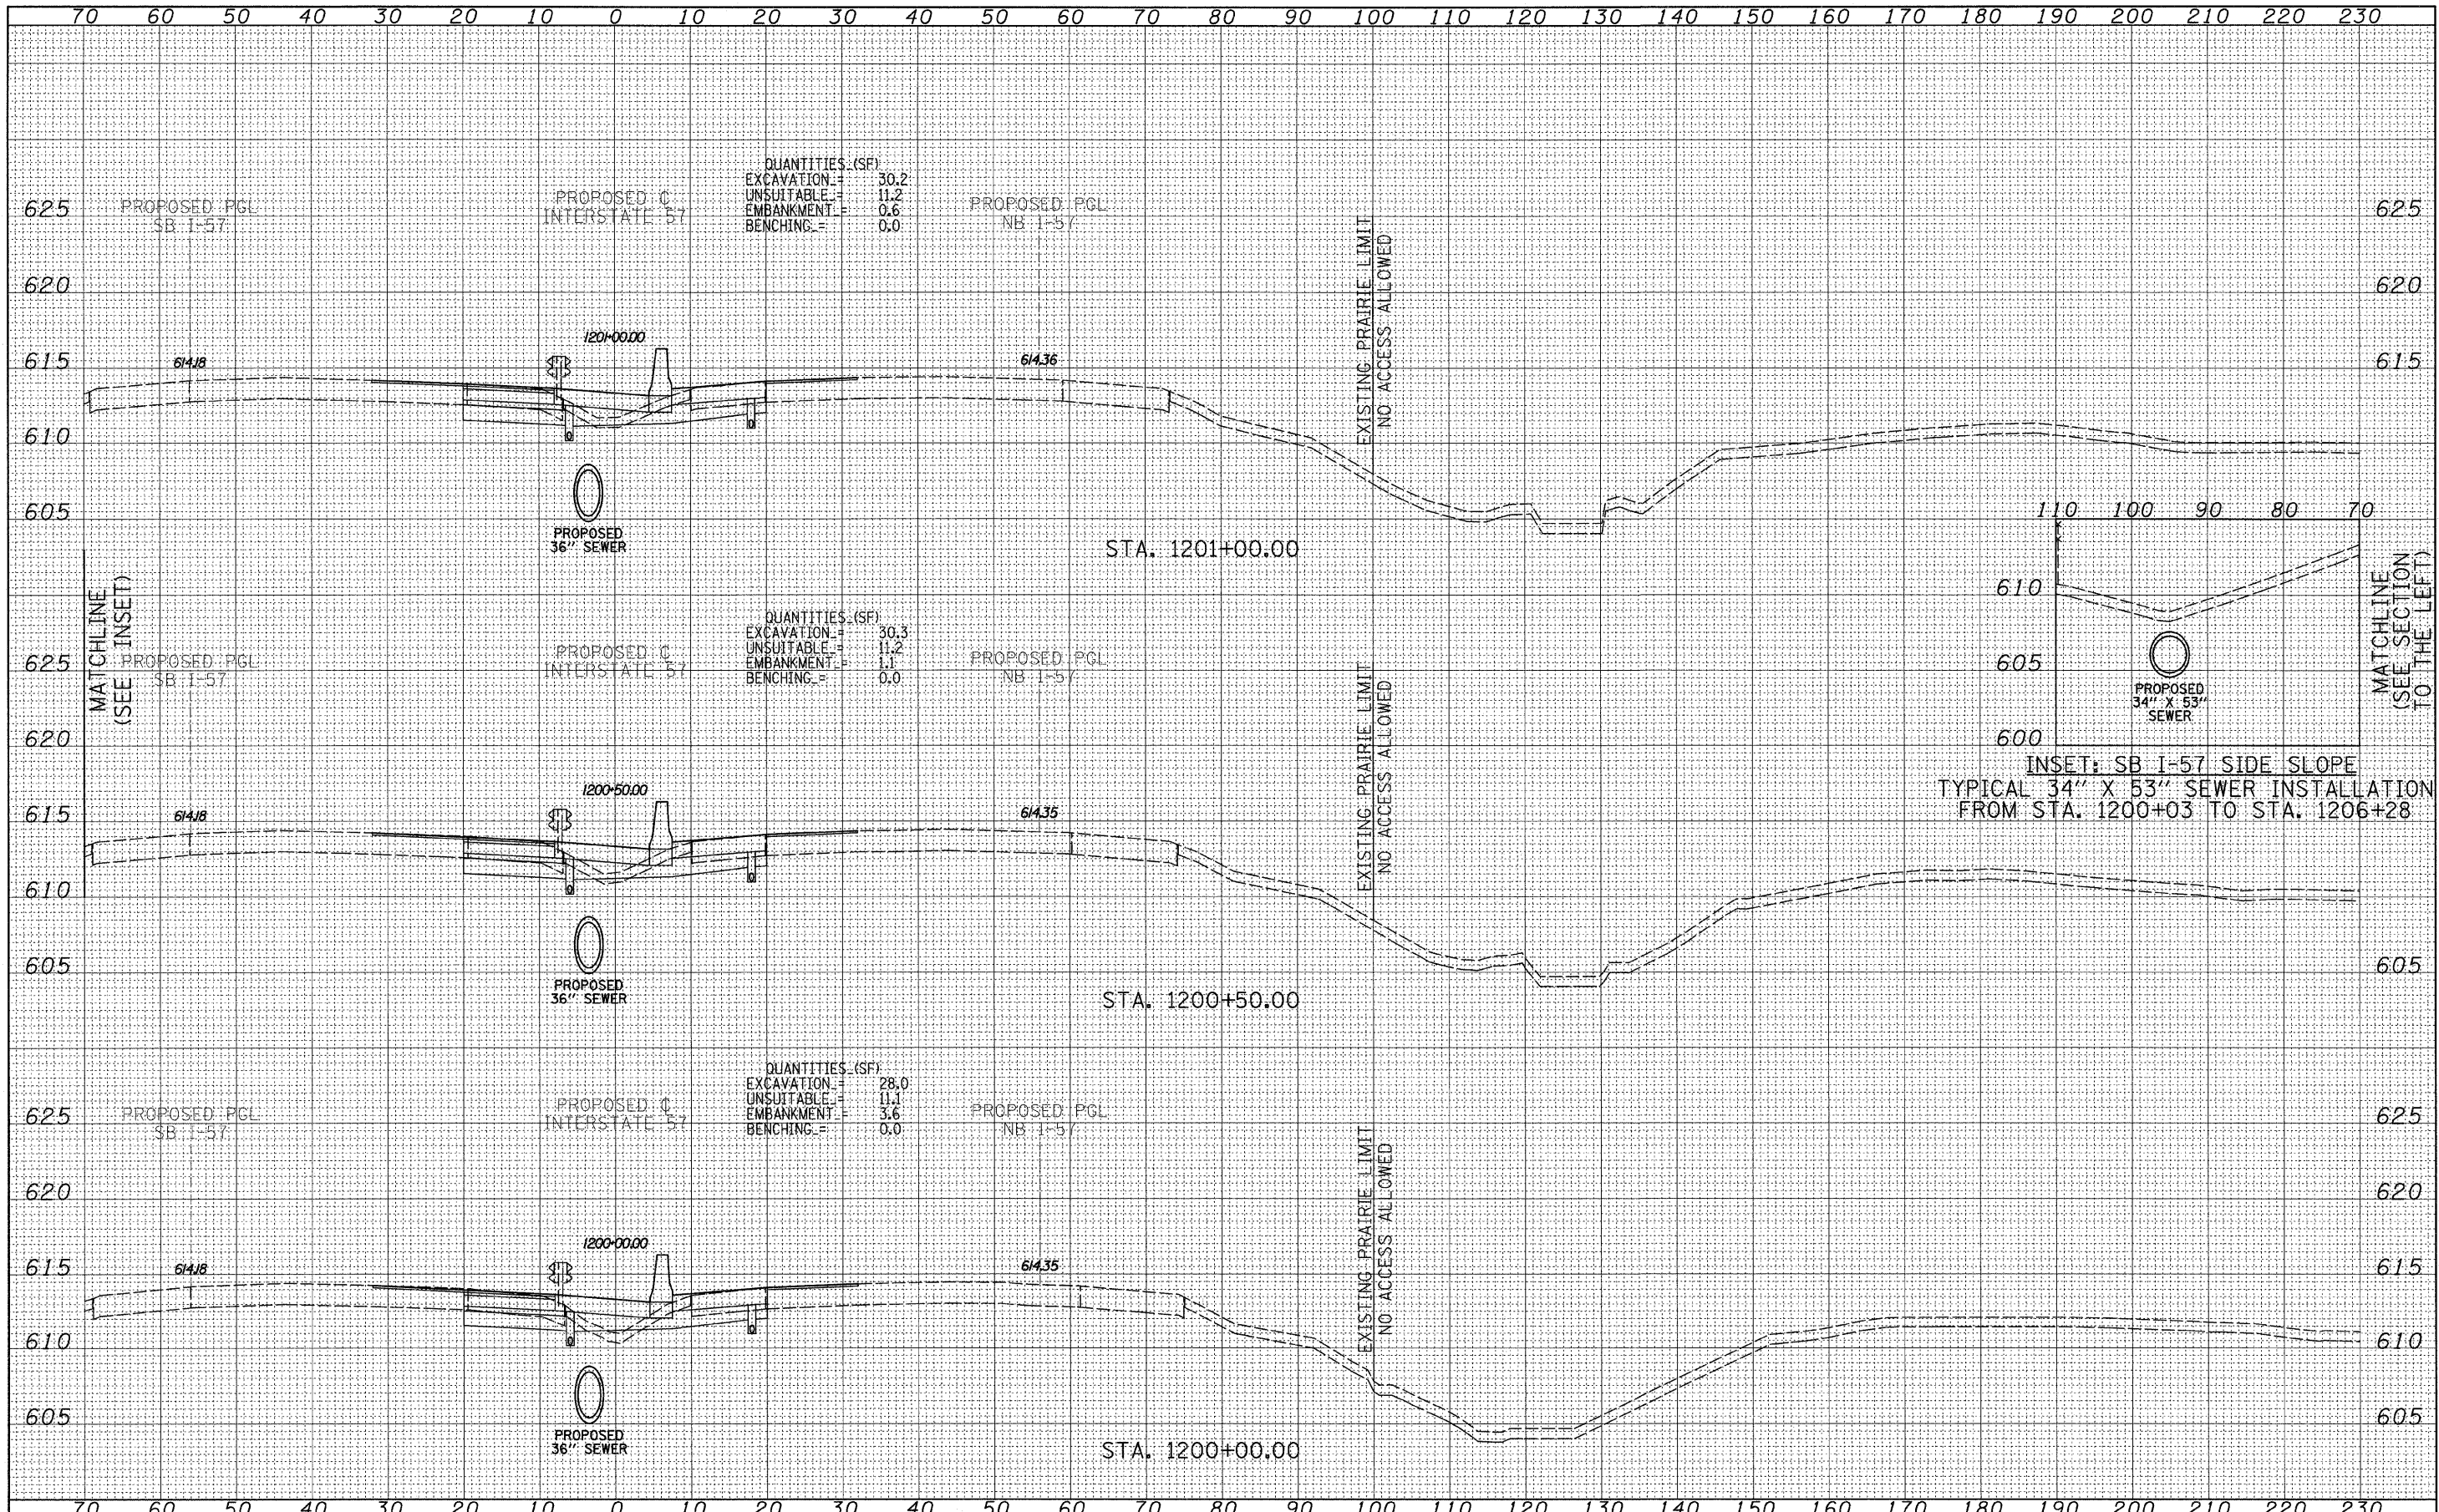

TYLIN INTERNATIONAL

| | | |
|--------------|------------------|-----------|
| USER NAME = | DESIGNED - JDF | REVISED - |
| PLOT SCALE = | DRAWN - JDF | REVISED - |
| PLOT DATE = | CHECKED - JPM | REVISED - |
| | DATE - 3/18/2010 | REVISED - |

**STATE OF ILLINOIS
DEPARTMENT OF TRANSPORTATION**

| | | | |
|--|-----------|-----------|------------------------------------|
| I-57 AT I-294 INTERCHANGE PROJECT | | | |
| PROPOSED I-57 CROSS SECTIONS | | | |
| SCALE: 1" = 10' H | SHEET NO. | OF SHEETS | STA. 1200+00.00 TO STA. 1201+00.00 |

| | | | | |
|---------------------|---------|--------|---------------------------|-----------|
| F.A.I. RTE. | SECTION | COUNTY | TOTAL SHEETS | SHEET NO. |
| 57 | 1414.2B | COOK | 516 | 440 |
| FED. ROAD DIST. NO. | | | ILLINOIS FED. AID PROJECT | |
| | | | CONTRACT NO. 60J27 | |