


| | |
|--------------|---------------|
| DATE | |
| BY | |
| FINAL SURVEY | SURVEYED |
| NOTE BOOK | PLOTTED |
| NO. | TEMPLATE |
| | AREAS CHECKED |

| | |
|-----------------|---------------|
| DATE | |
| BY | |
| ORIGINAL SURVEY | SURVEYED |
| NOTE BOOK | PLOTTED |
| NO. | TEMPLATE |
| | AREAS CHECKED |

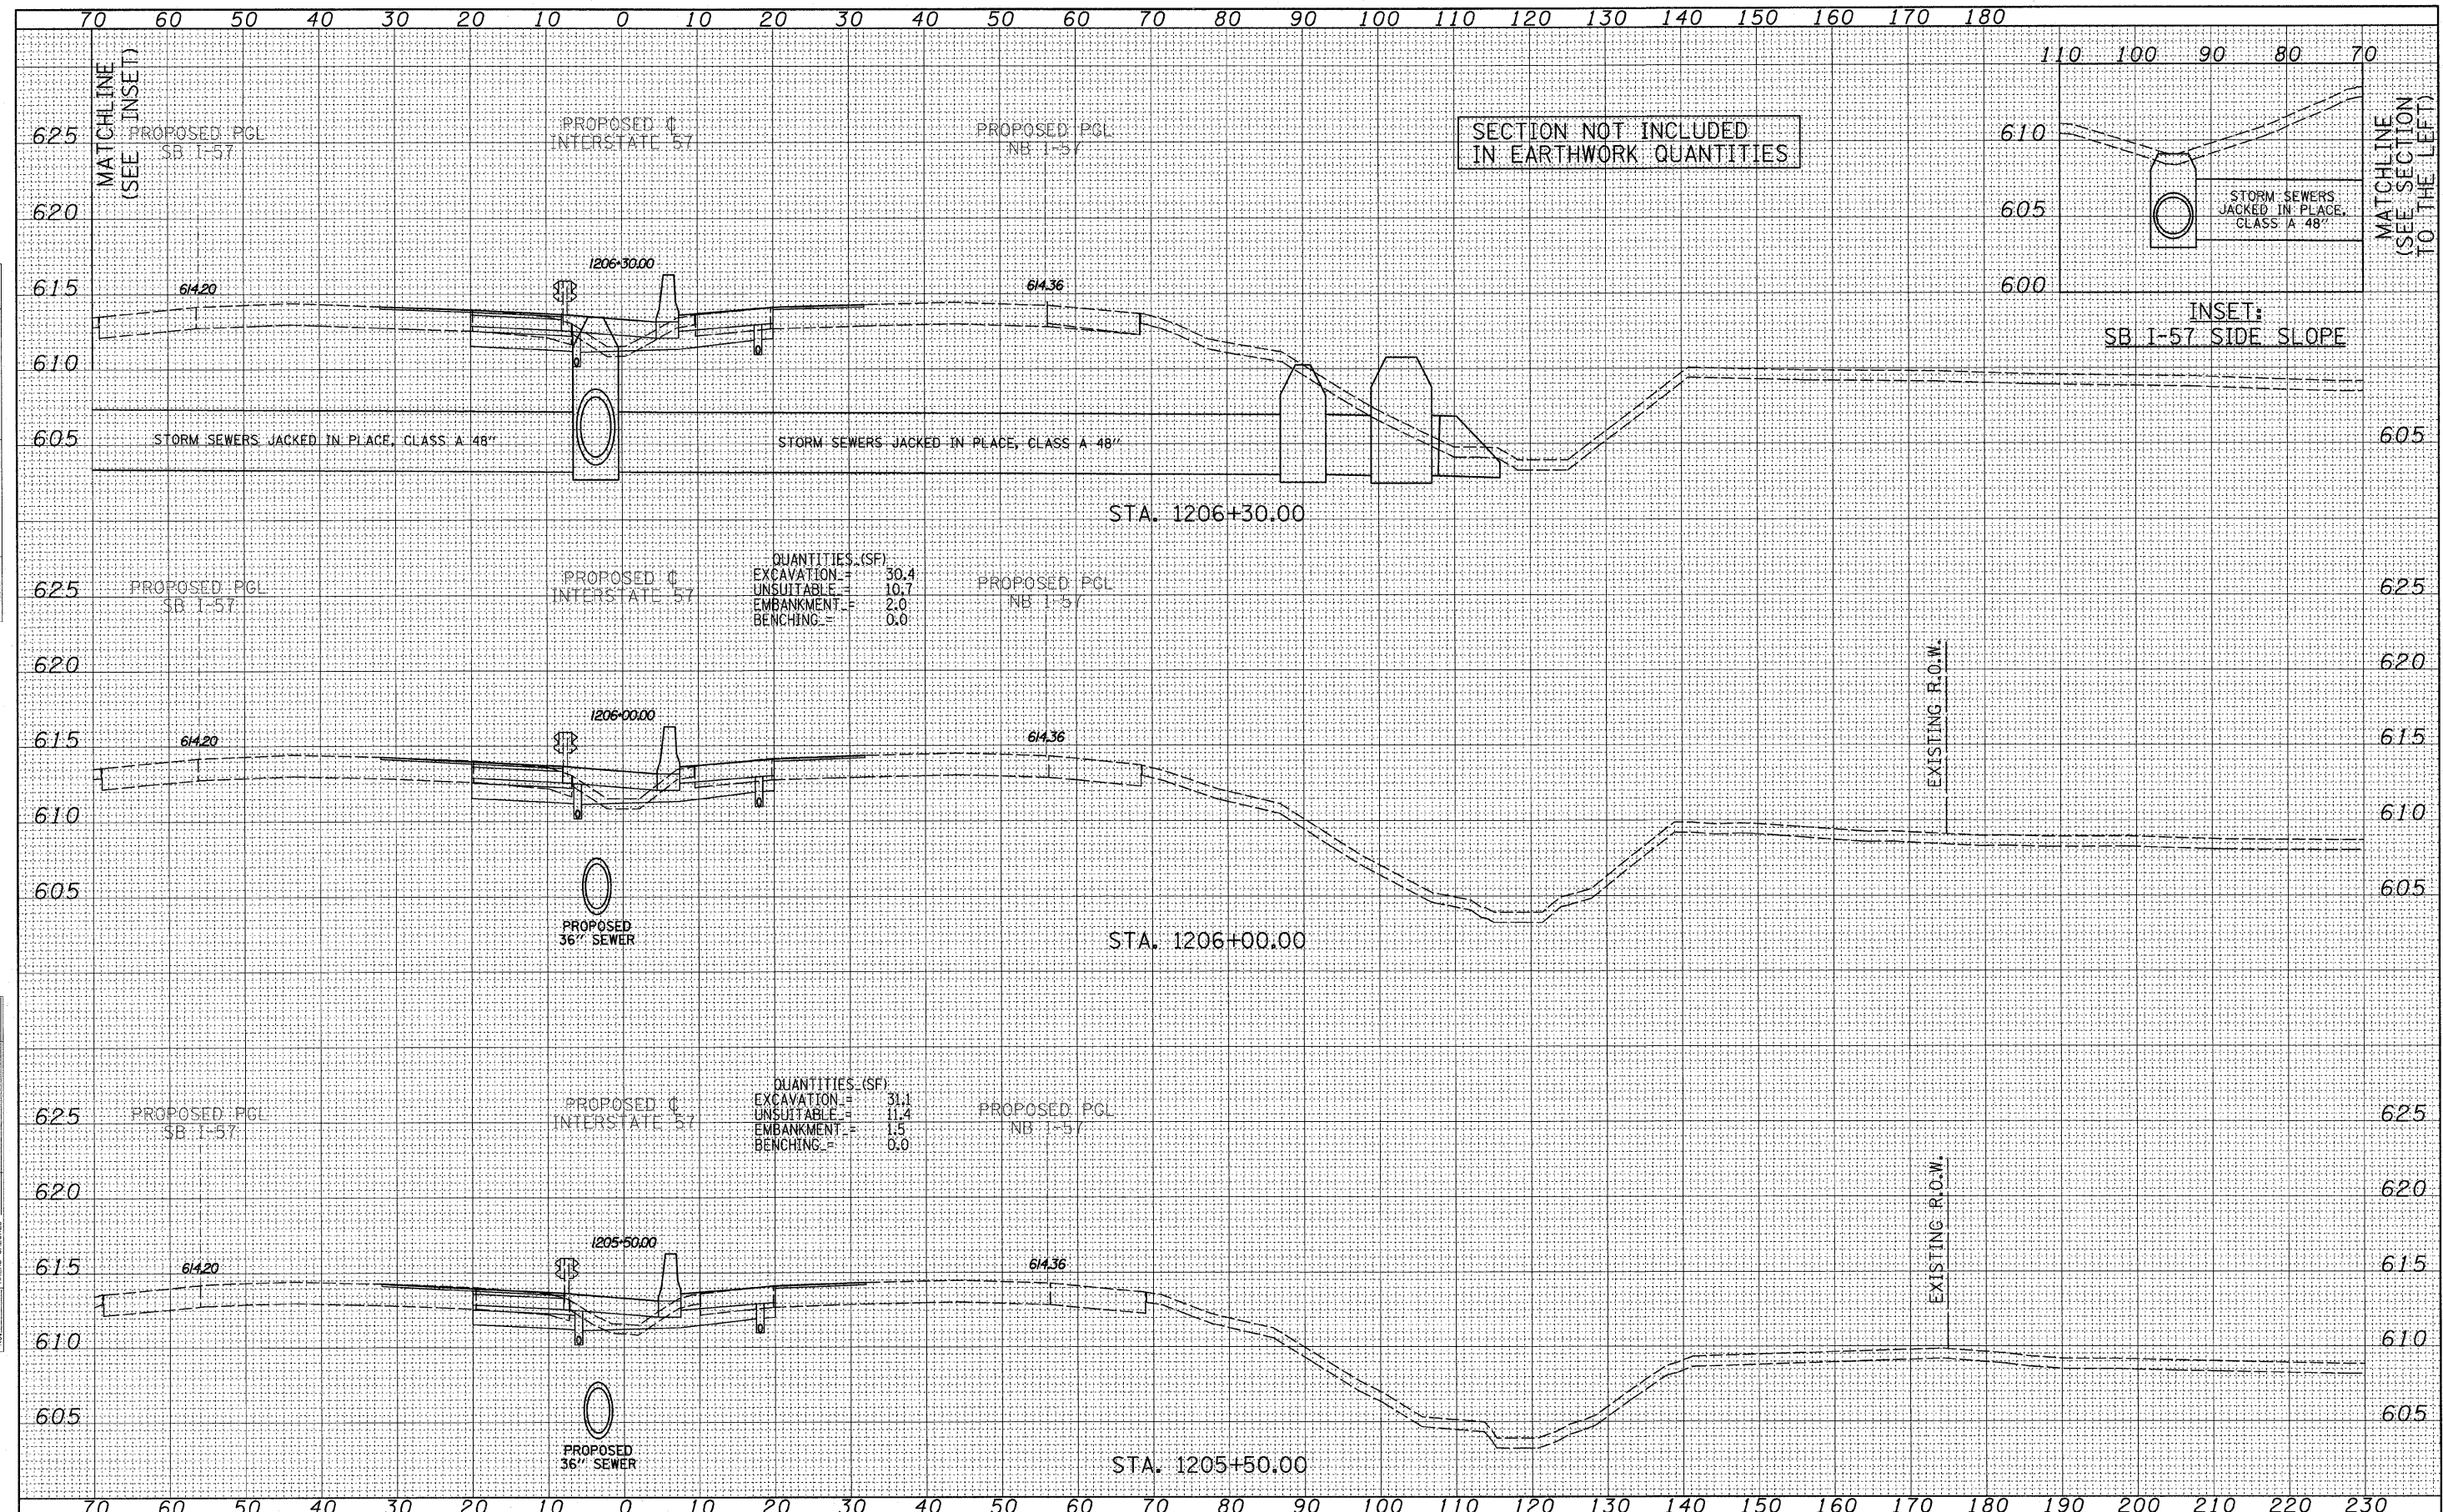

QUANTITIES (SF)
 EXCAVATION = 30.4
 UNSUITABLE = 10.7
 EMBANKMENT = 2.0
 BENCHING = 0.0

QUANTITIES (SF)
 EXCAVATION = 31.1
 UNSUITABLE = 11.4
 EMBANKMENT = 1.5
 BENCHING = 0.0

SECTION NOT INCLUDED
 IN EARTHWORK QUANTITIES

INSET:
 SB I-57 SIDE SLOPE

EXISTING R.O.W.

EXISTING R.O.W.

TYLIN INTERNATIONAL

| | | |
|---------------|------------------|-----------|
| USER NAME = | DESIGNED - JDF | REVISED - |
| PLLOT SCALE = | DRAWN - JDF | REVISED - |
| PLLOT DATE = | CHECKED - JPM | REVISED - |
| | DATE - 3/18/2010 | REVISED - |

STATE OF ILLINOIS
 DEPARTMENT OF TRANSPORTATION

| | | | |
|-----------------------------------|-----------|-----------|------------------------------------|
| I-57 AT I-294 INTERCHANGE PROJECT | | | |
| PROPOSED I-57 CROSS SECTIONS | | | |
| SCALE: 1/4" = 10' H | SHEET NO. | OF SHEETS | STA. 1205+50.00 TO STA. 1206+30.00 |

| | | | | |
|---------------------|---------|---------------------------|--------------|-----------|
| F.A.I. RTE. | SECTION | COUNTY | TOTAL SHEETS | SHEET NO. |
| 57 | 1414.2B | COOK | 516 | 444 |
| FED. ROAD DIST. NO. | | ILLINOIS FED. AID PROJECT | | |
| | | CONTRACT NO. 60J27 | | |