


FINAL SURVEY	DATE
SURVEYED	
PLOTTED	
TEMPLATE	
NOTE BOOK	
AREAS CHECKED	
NO.	

ORIGINAL SURVEY	DATE
SURVEYED	
PLOTTED	
TEMPLATE	
NOTE BOOK	
AREAS CHECKED	
NO.	

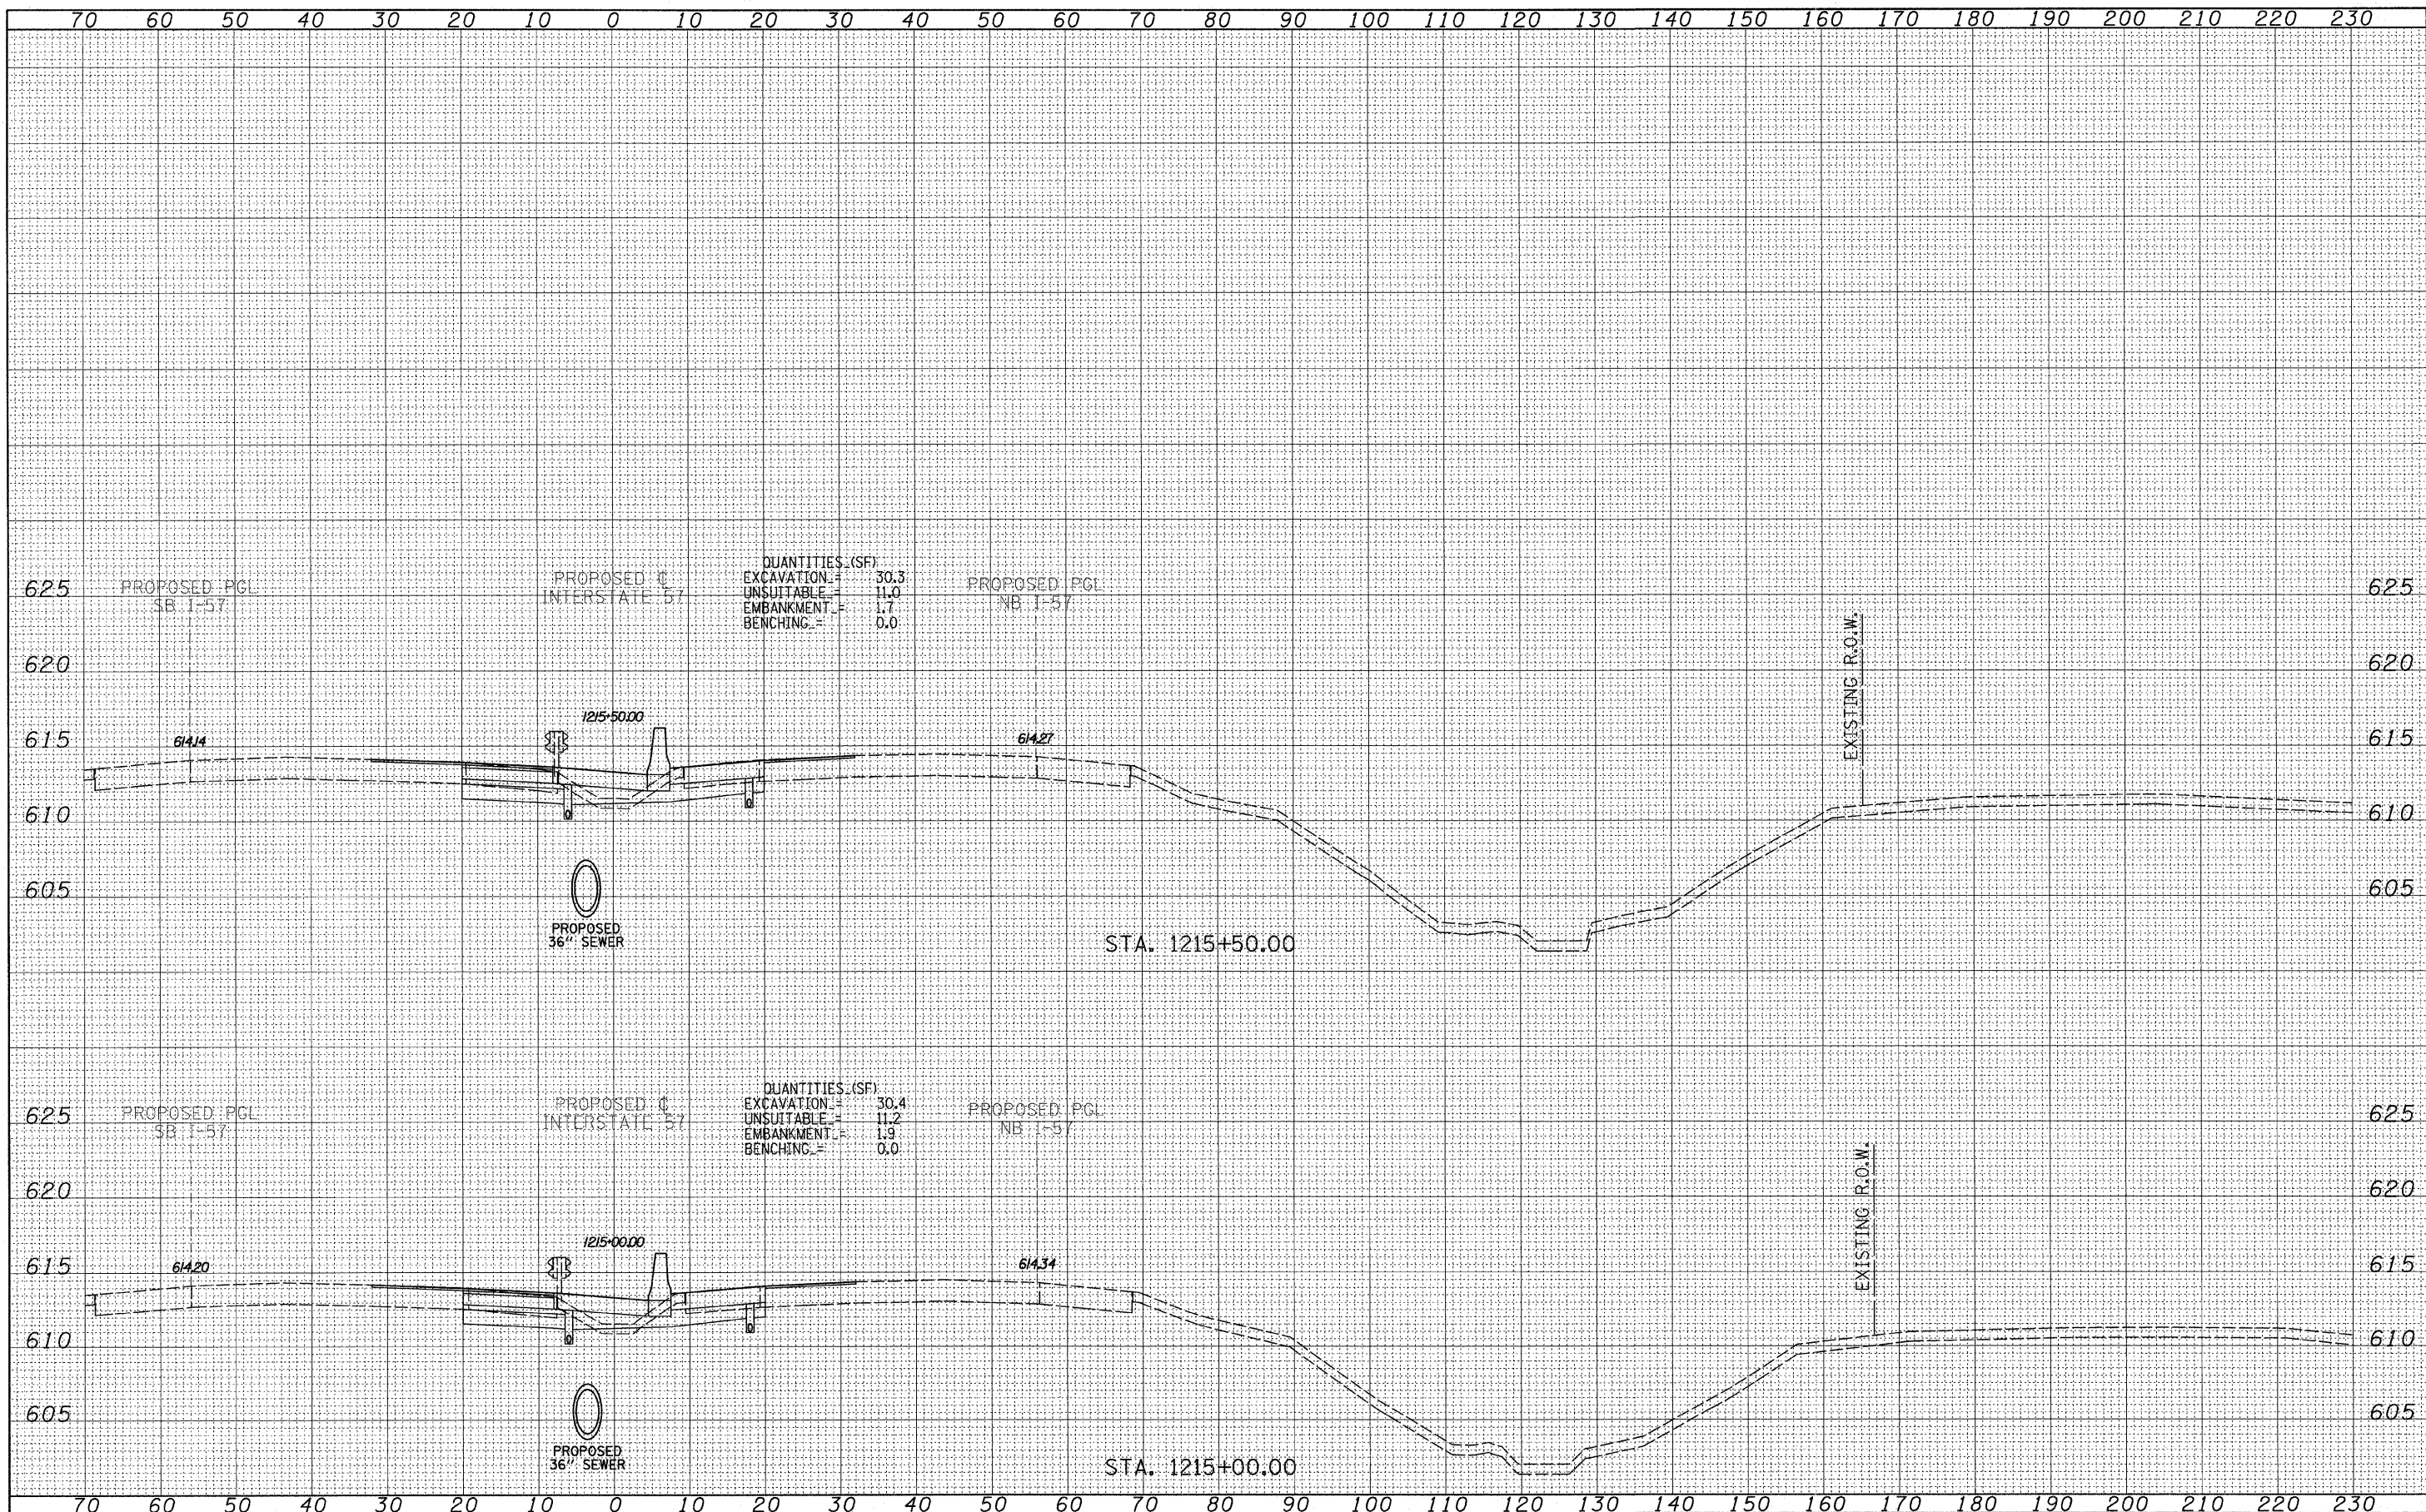

QUANTITIES (SF)
 EXCAVATION = 30.3
 UNSUITABLE = 11.0
 EMBANKMENT = 1.7
 BENCHING = 0.0

QUANTITIES (SF)
 EXCAVATION = 30.4
 UNSUITABLE = 11.2
 EMBANKMENT = 1.9
 BENCHING = 0.0

TYLIN INTERNATIONAL
 USER NAME =
 PLOT SCALE =
 PLOT DATE =

DESIGNED - JDF	REVISED -
DRAWN - JDF	REVISED -
CHECKED - JPM	REVISED -
DATE - 3/18/2010	REVISED -

STATE OF ILLINOIS
 DEPARTMENT OF TRANSPORTATION

I-57 AT I-294 INTERCHANGE PROJECT
 PROPOSED I-57 CROSS SECTIONS
 SCALE: 1" = 10' H
 SHEET NO. OF SHEETS STA. 1215+00.00 TO STA. 1215+50.00

F.A.I. RTE. 57	SECTION 1414.2B	COUNTY COOK	TOTAL SHEETS 516	SHEET NO. 452
FED. ROAD DIST. NO. ILLINOIS FED. AID PROJECT			CONTRACT NO. 60J27	