
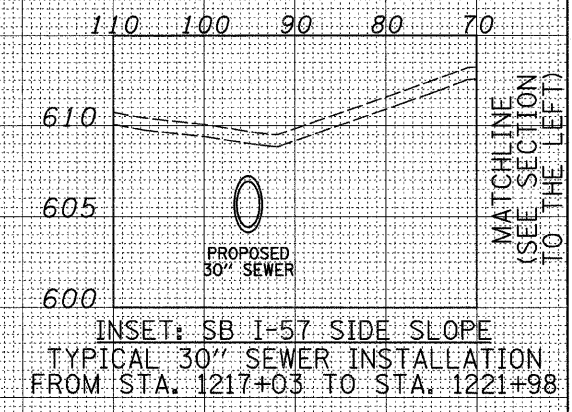


| | | |
|---------------|----|------|
| FINAL SURVEY | BY | DATE |
| SURVEYED | | |
| PLOTTED | | |
| NOTE BOOK | | |
| TEMPLATE | | |
| AREAS CHECKED | | |
| NO. | | |

| | | |
|-----------------|----|------|
| ORIGINAL SURVEY | BY | DATE |
| SURVEYED | | |
| PLOTTED | | |
| NOTE BOOK | | |
| TEMPLATE | | |
| AREAS CHECKED | | |
| NO. | | |

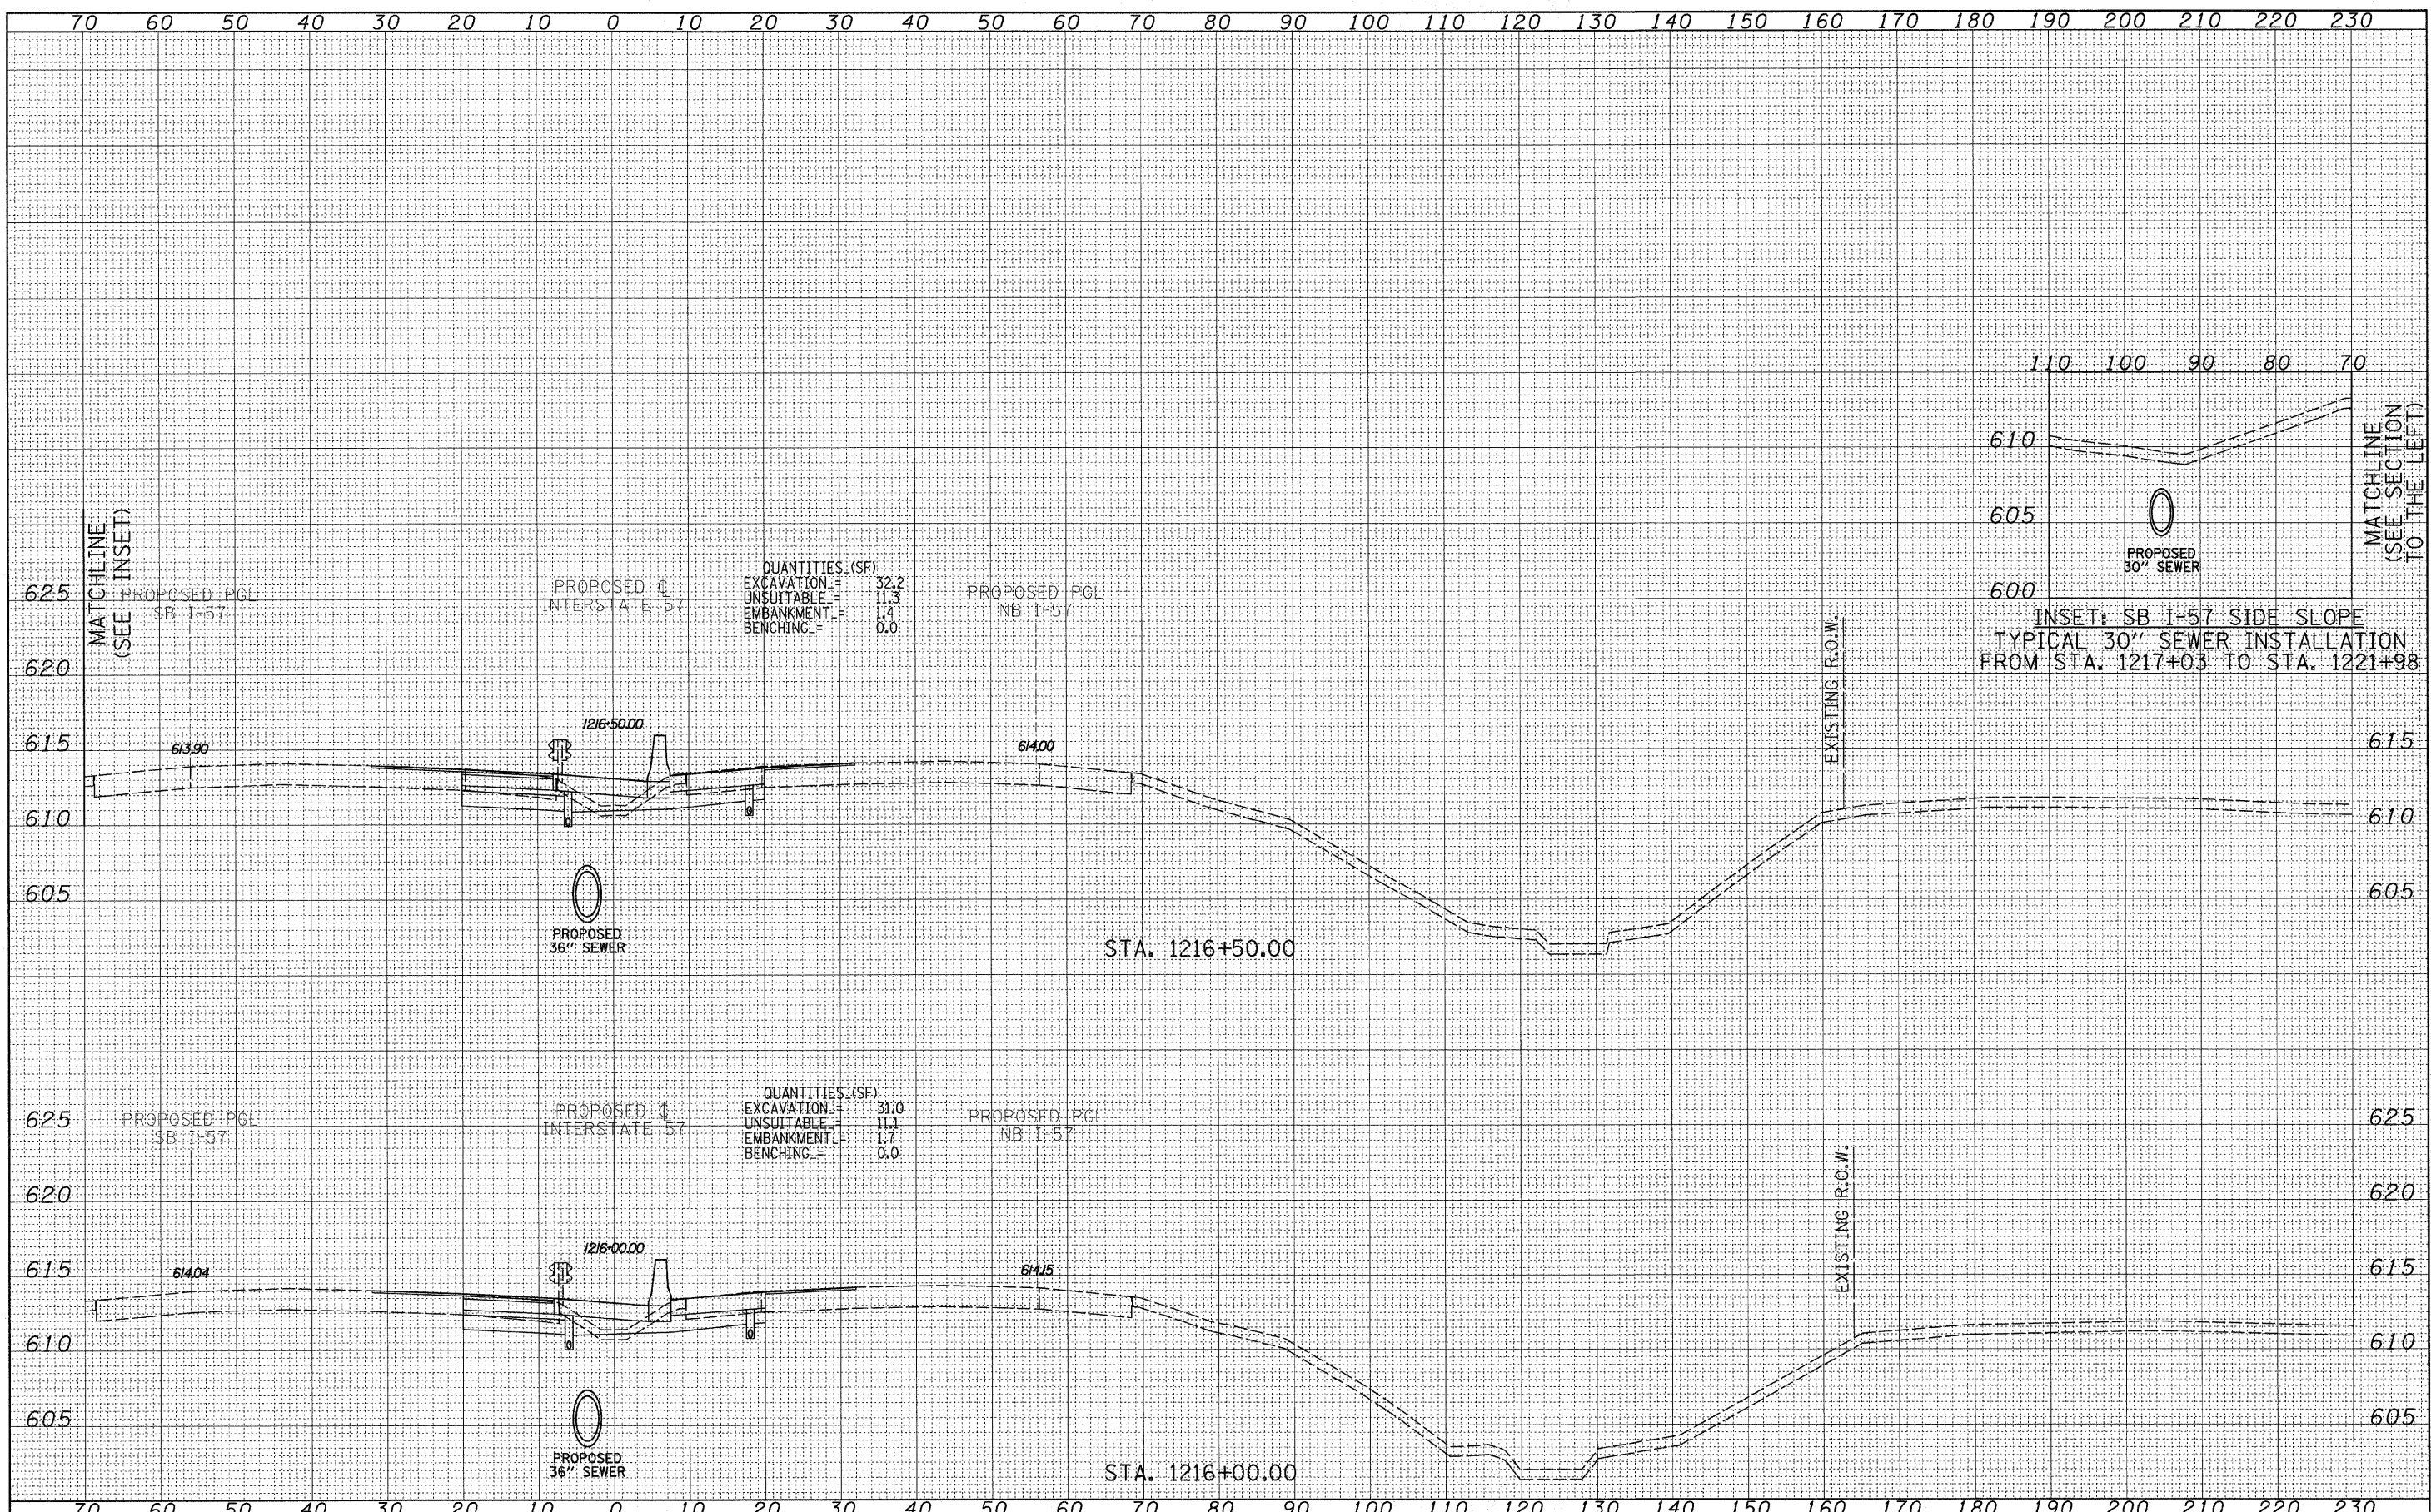

TYLIN INTERNATIONAL

| | | |
|--------------|------------------|-----------|
| USER NAME = | DESIGNED - JDF | REVISED - |
| PLOT SCALE = | DRAWN - JDF | REVISED - |
| PLOT DATE = | CHECKED - JPM | REVISED - |
| | DATE - 3/18/2010 | REVISED - |

**STATE OF ILLINOIS
DEPARTMENT OF TRANSPORTATION**

| | | | |
|--|-----------|-----------|------------------------------------|
| I-57 AT I-294 INTERCHANGE PROJECT | | | |
| PROPOSED I-57 CROSS SECTIONS | | | |
| SCALE: 1" = 10' H 1" = 5' V | SHEET NO. | OF SHEETS | STA. 1216+00.00 TO STA. 1216+50.00 |

| | | | | |
|---|-----------------|-------------|--------------------|---------------|
| F.A.I. RTE. 57 | SECTION 1414.2B | COUNTY COOK | TOTAL SHEETS 516 | SHEET NO. 453 |
| FED. ROAD DIST. NO. ILLINOIS FED. AID PROJECT | | | CONTRACT NO. 60J27 | |