


DATE	
BY	
ORIGINAL SURVEY	
SURVEYED	
PLOTTED	
TEMPLATE	
NOTE BOOK	
AREAS CHECKED	
NO.	

DATE	
BY	
ORIGINAL SURVEY	
SURVEYED	
PLOTTED	
TEMPLATE	
NOTE BOOK	
AREAS CHECKED	
NO.	

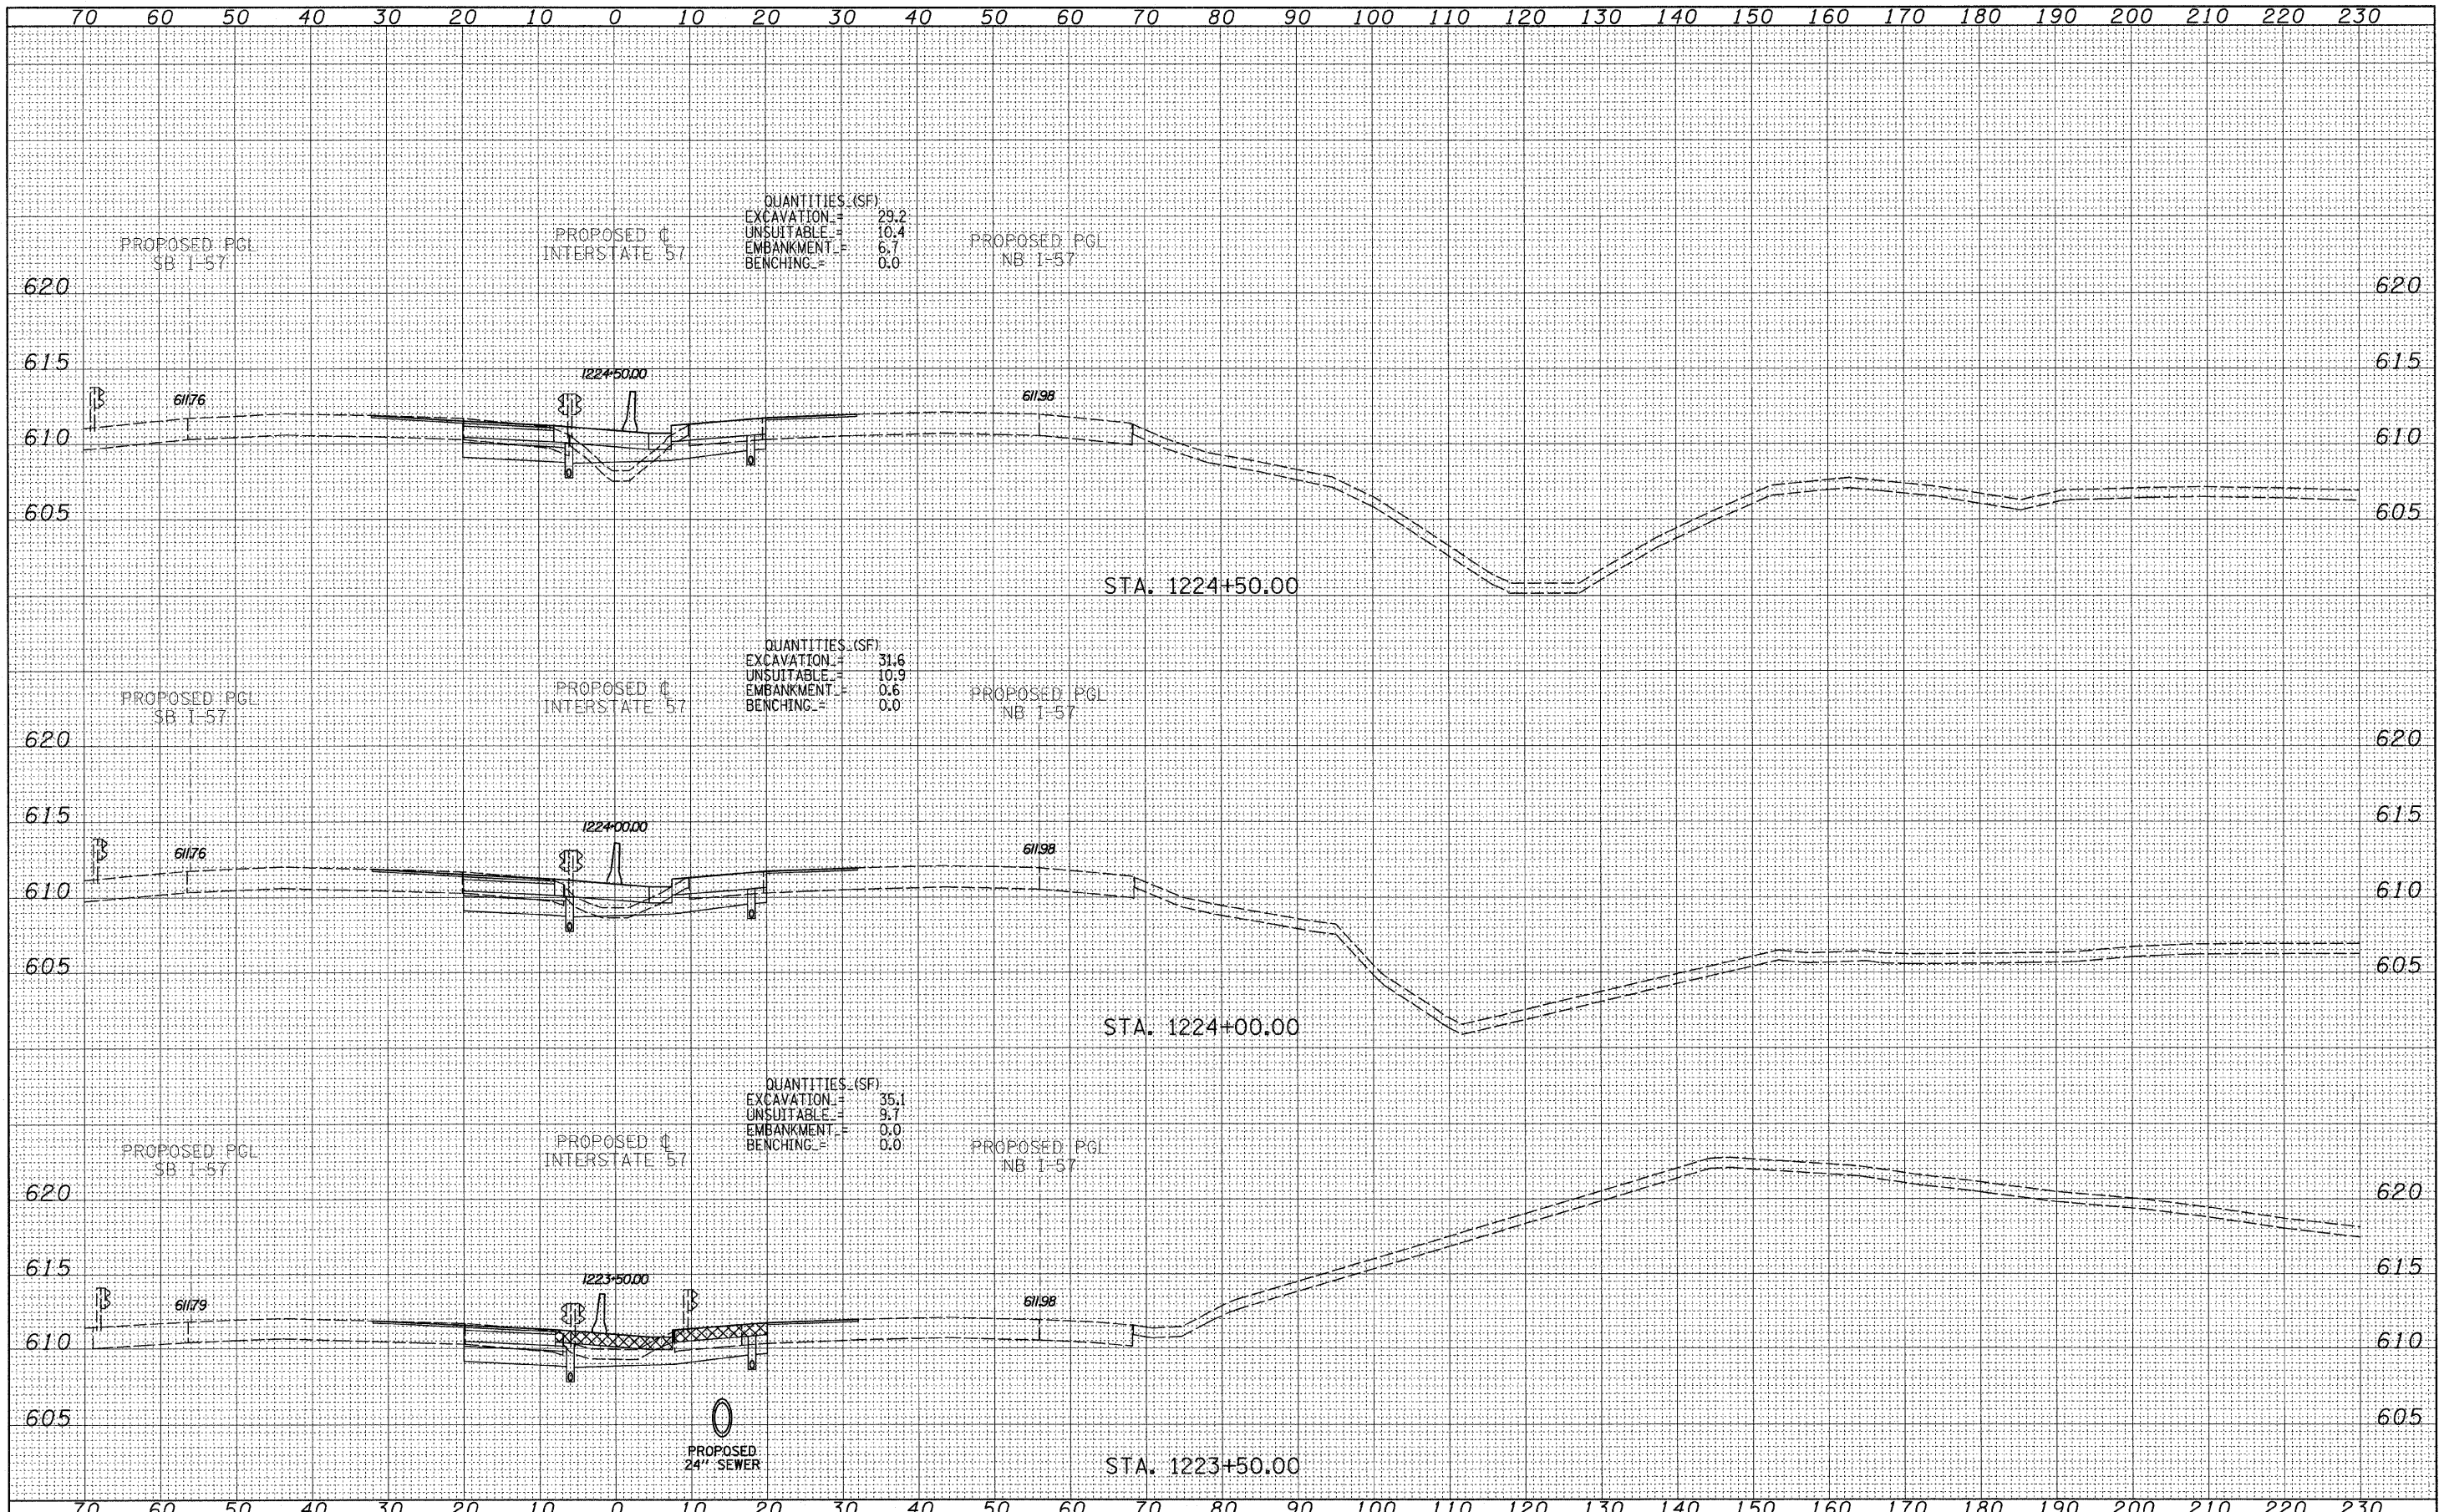

QUANTITIES (SF)
 EXCAVATION = 29.2
 UNSUITABLE = 10.4
 EMBANKMENT = 6.7
 BENCHING = 0.0

QUANTITIES (SF)
 EXCAVATION = 31.6
 UNSUITABLE = 10.9
 EMBANKMENT = 0.6
 BENCHING = 0.0

QUANTITIES (SF)
 EXCAVATION = 35.1
 UNSUITABLE = 9.7
 EMBANKMENT = 0.0
 BENCHING = 0.0

TYLIN INTERNATIONAL	USER NAME =	DESIGNED - JDF	REVISED -	STATE OF ILLINOIS DEPARTMENT OF TRANSPORTATION				I-57 AT I-294 INTERCHANGE PROJECT				F.A.I. RTE.	SECTION	COUNTY	TOTAL SHEETS	SHEET NO.
	PLOT SCALE =	DRAWN - JDF	REVISED -					57	1414.2B	COOK	516	460				
	PLOT DATE =	CHECKED - JPM	REVISED -	SCALE: 1" = 10' H				SHEET NO. OF SHEETS	STA. 1223+50.00 TO STA. 1224+50.00	FED. ROAD DIST. NO.	ILLINOIS FED. AID PROJECT	CONTRACT NO. 60J27				
		DATE - 3/18/2010	REVISED -													