


| | |
|---------------|--|
| DATE | |
| BY | |
| SURVEYED | |
| PLOTTED | |
| TEMPLATE | |
| NOTE BOOK | |
| AREAS CHECKED | |
| NO. | |

| | |
|---------------|--|
| DATE | |
| BY | |
| SURVEYED | |
| PLOTTED | |
| TEMPLATE | |
| NOTE BOOK | |
| AREAS CHECKED | |
| NO. | |

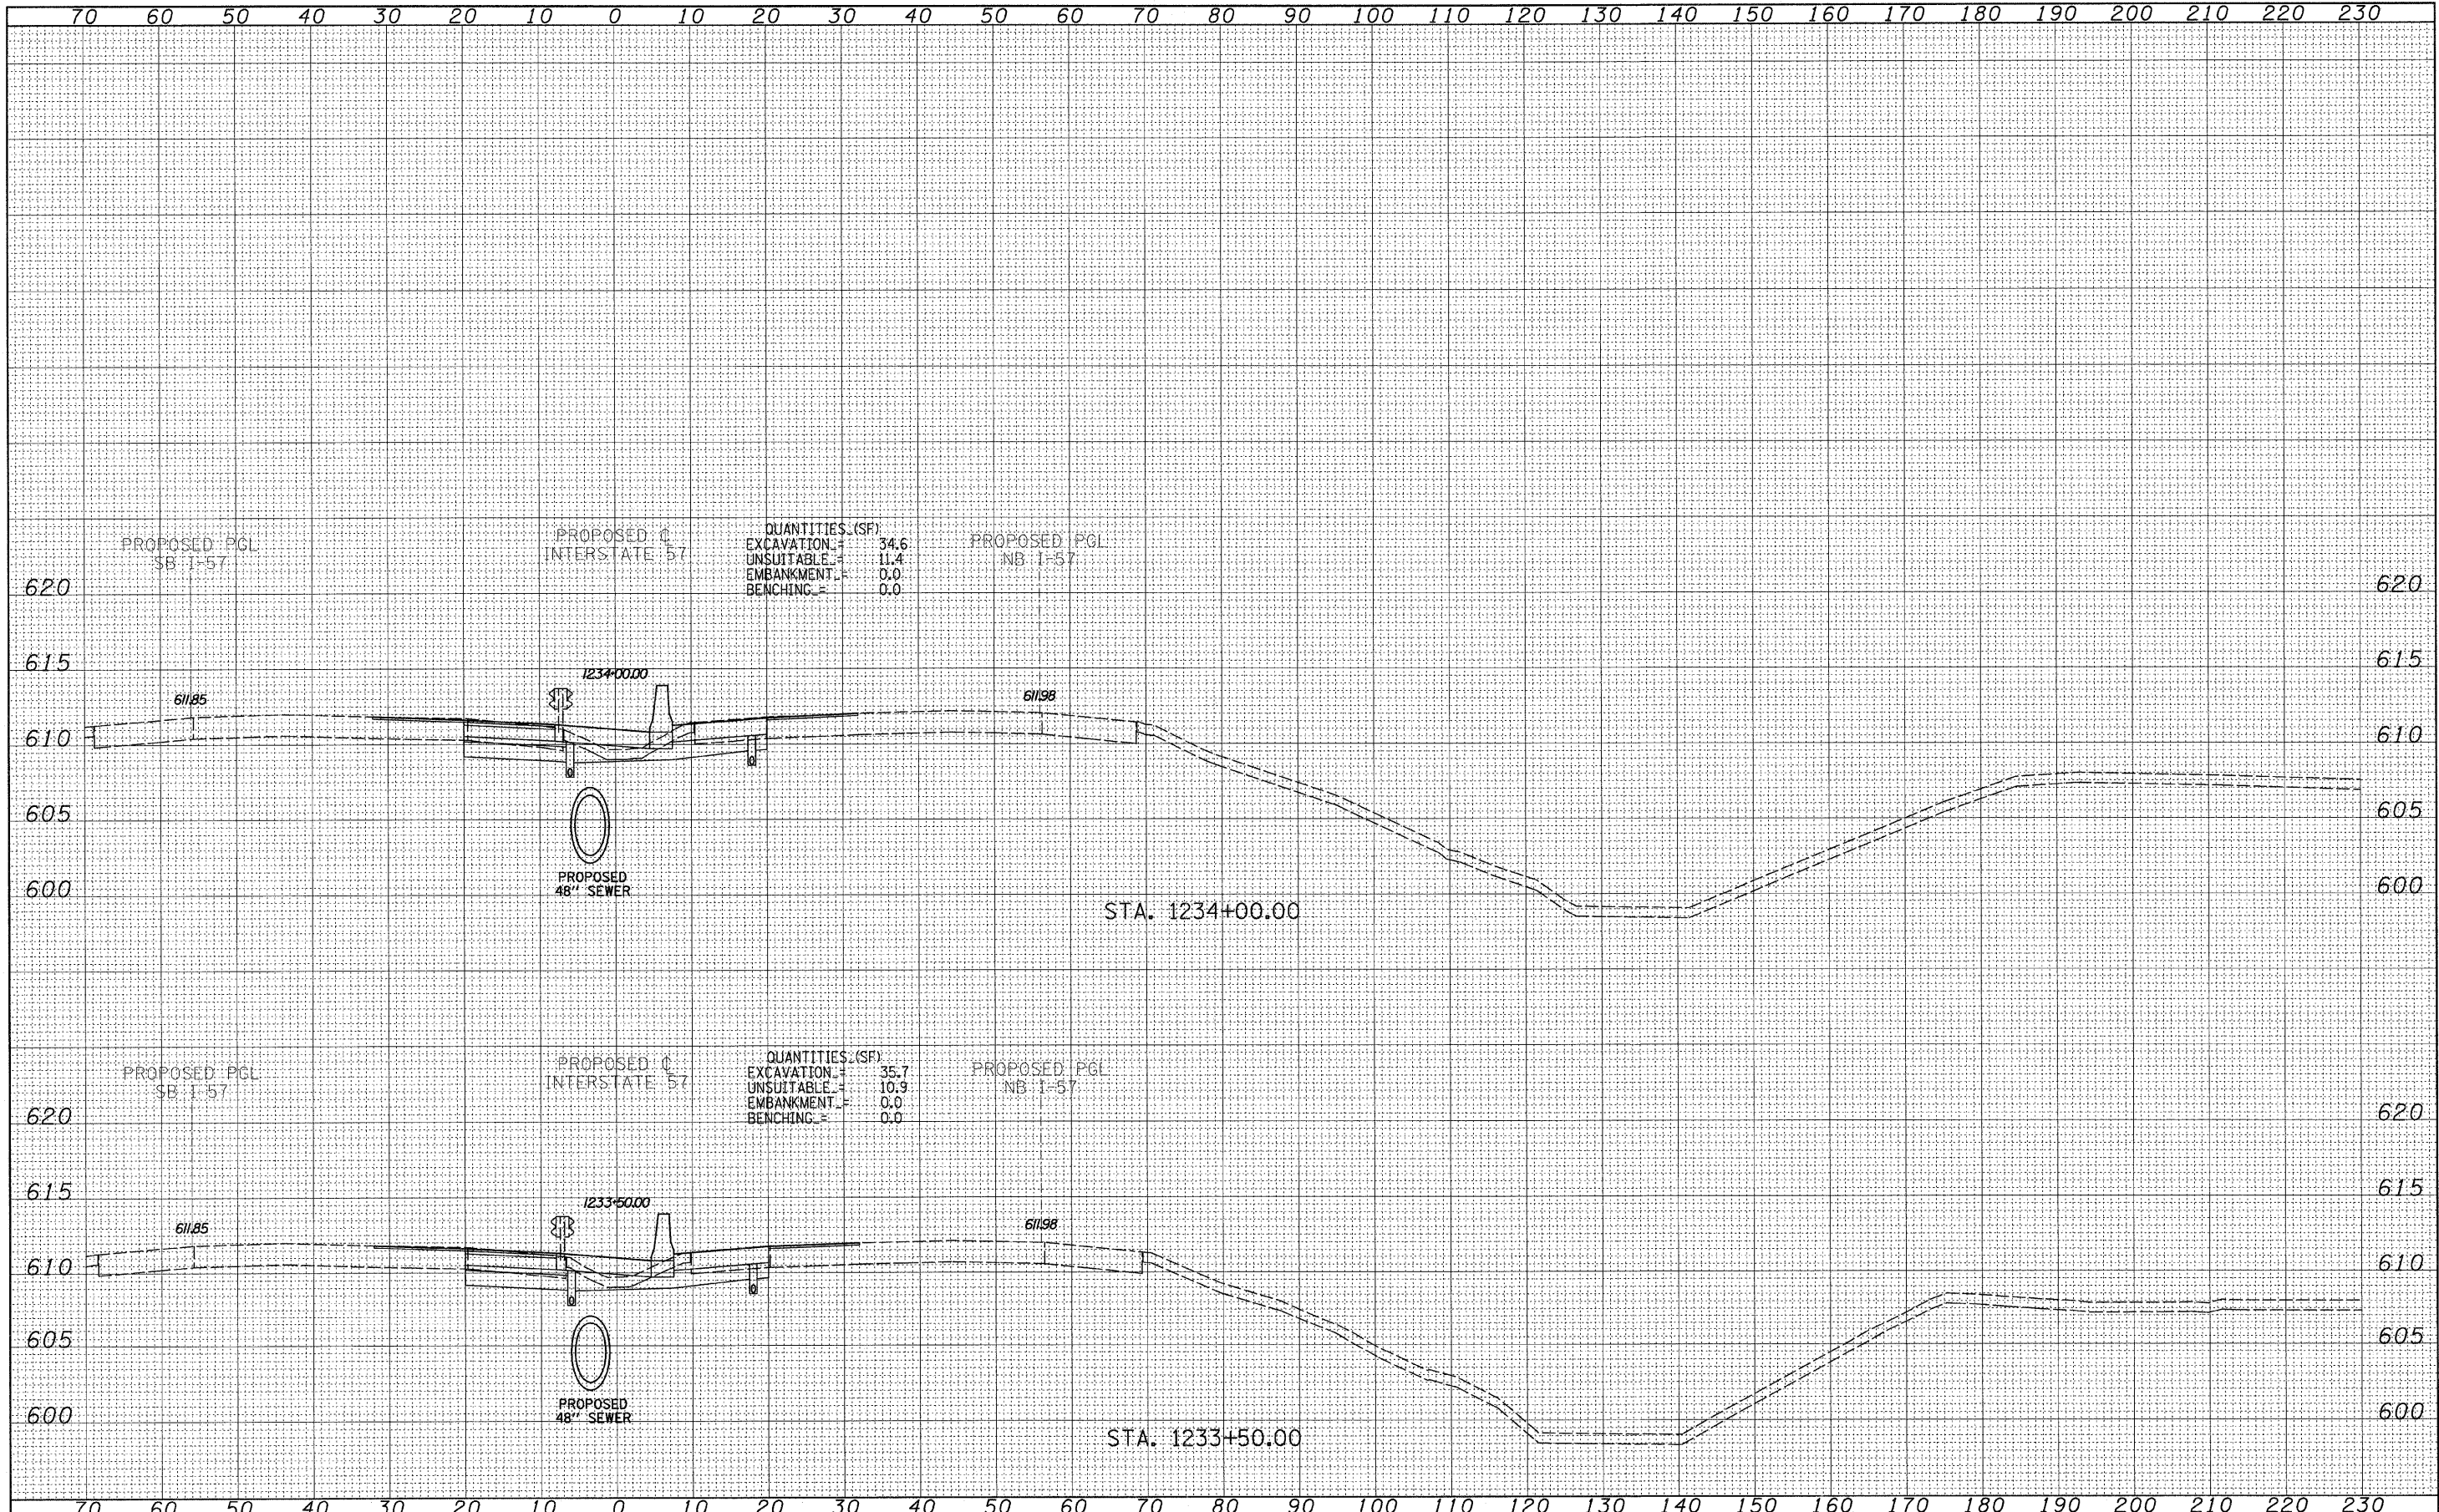

| | | | | | | | | | | | | |
|---------------------|--------------|------------------|-----------|---|-----------------------------------|---------------------|------------------------------------|---------------------|---------------------------|--------|--------------|-----------|
| TYLIN INTERNATIONAL | USER NAME = | DESIGNED - JDF | REVISED - | STATE OF ILLINOIS DEPARTMENT OF TRANSPORTATION | I-57 AT I-294 INTERCHANGE PROJECT | | | F.A.I. RTE. | SECTION | COUNTY | TOTAL SHEETS | SHEET NO. |
| | PLOT SCALE = | DRAWN - JDF | REVISED - | | 57 | 1414.2B | COOK | 516 | 470 | | | |
| | PLOT DATE = | CHECKED - JPM | REVISED - | | PROPOSED I-57 CROSS SECTIONS | | | CONTRACT NO. 60J27 | | | | |
| | | DATE - 3/18/2010 | REVISED - | | SCALE: 1" = 10' H | SHEET NO. OF SHEETS | STA. 1233+50.00 TO STA. 1234+00.00 | FED. ROAD DIST. NO. | ILLINOIS FED. AID PROJECT | | | |

P:\602540(57-294)\Road\PI_I57 BR\PI_57XS_SHT.dgn