
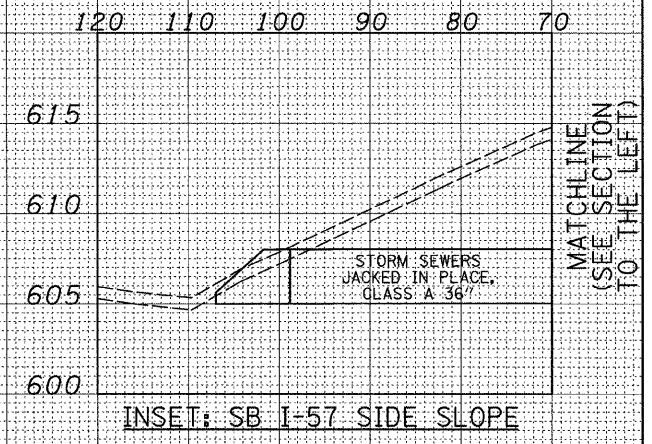


DATE	
BY	
SURVEYED	
PLOTTED	
NOTE BOOK	
AREAS CHECKED	
NO.	

DATE	
BY	
SURVEYED	
PLOTTED	
NOTE BOOK	
AREAS CHECKED	
NO.	

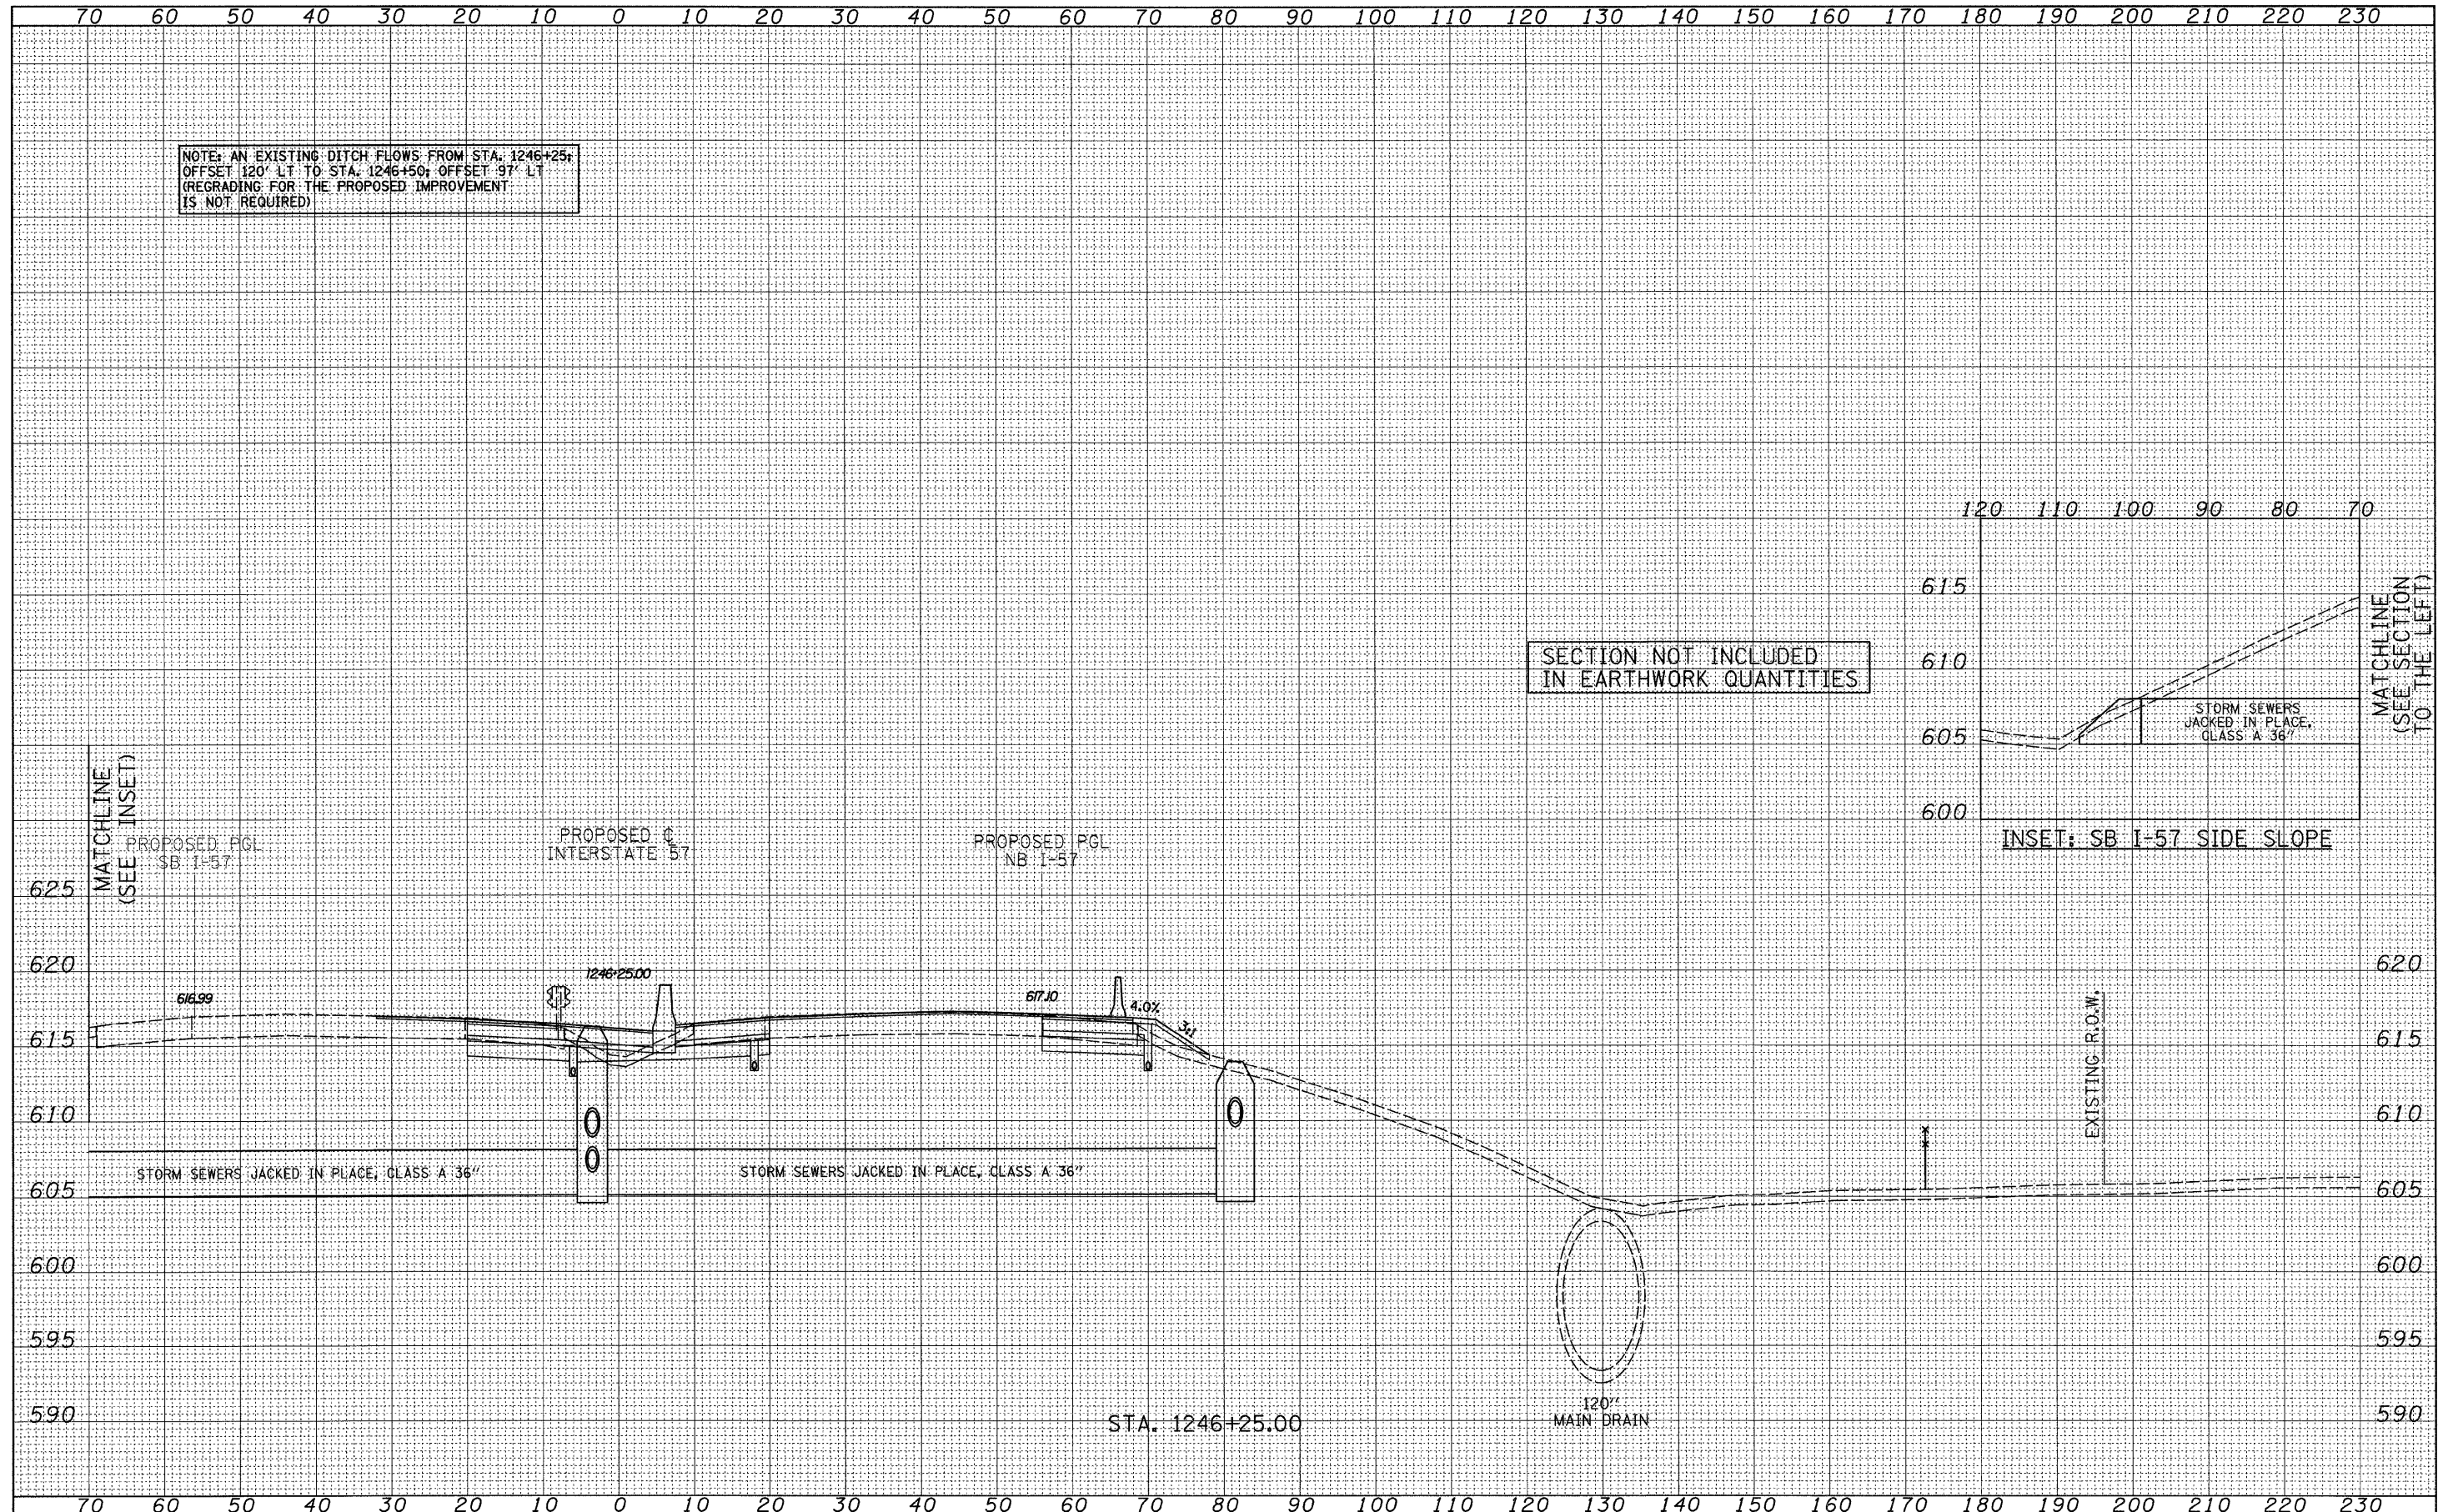

TYLIN INTERNATIONAL USER NAME = PLOT SCALE = PLOT DATE =	DESIGNED - JDF	REVISED - 4/29/2010	STATE OF ILLINOIS DEPARTMENT OF TRANSPORTATION		I-57 AT I-294 INTERCHANGE PROJECT PROPOSED I-57 CROSS SECTIONS		F.A.I. RTE. 57	SECTION 1414.2B	COUNTY COOK	TOTAL SHEETS 516	SHEET NO. 483
	DRAWN - JDF	REVISED -					CONTRACT NO. 60J27				
	CHECKED - JPM	REVISED -					FED. ROAD DIST. NO.	ILLINOIS FED. AID PROJECT			
	DATE - 3/18/2010	REVISED -					SCALE: 1" = 10' H	SHEET NO. OF SHEETS	STA. 1246+25.00 TO STA. 1246+25.00		