


FINAL SURVEY	NO. _____
SURVEYED	DATE _____
PLOTTED	BY _____
DATE	
AREAS CHECKED	

ORIGINAL SURVEY	NO. _____
SURVEYED	DATE _____
PLOTTED	BY _____
DATE	
AREAS CHECKED	

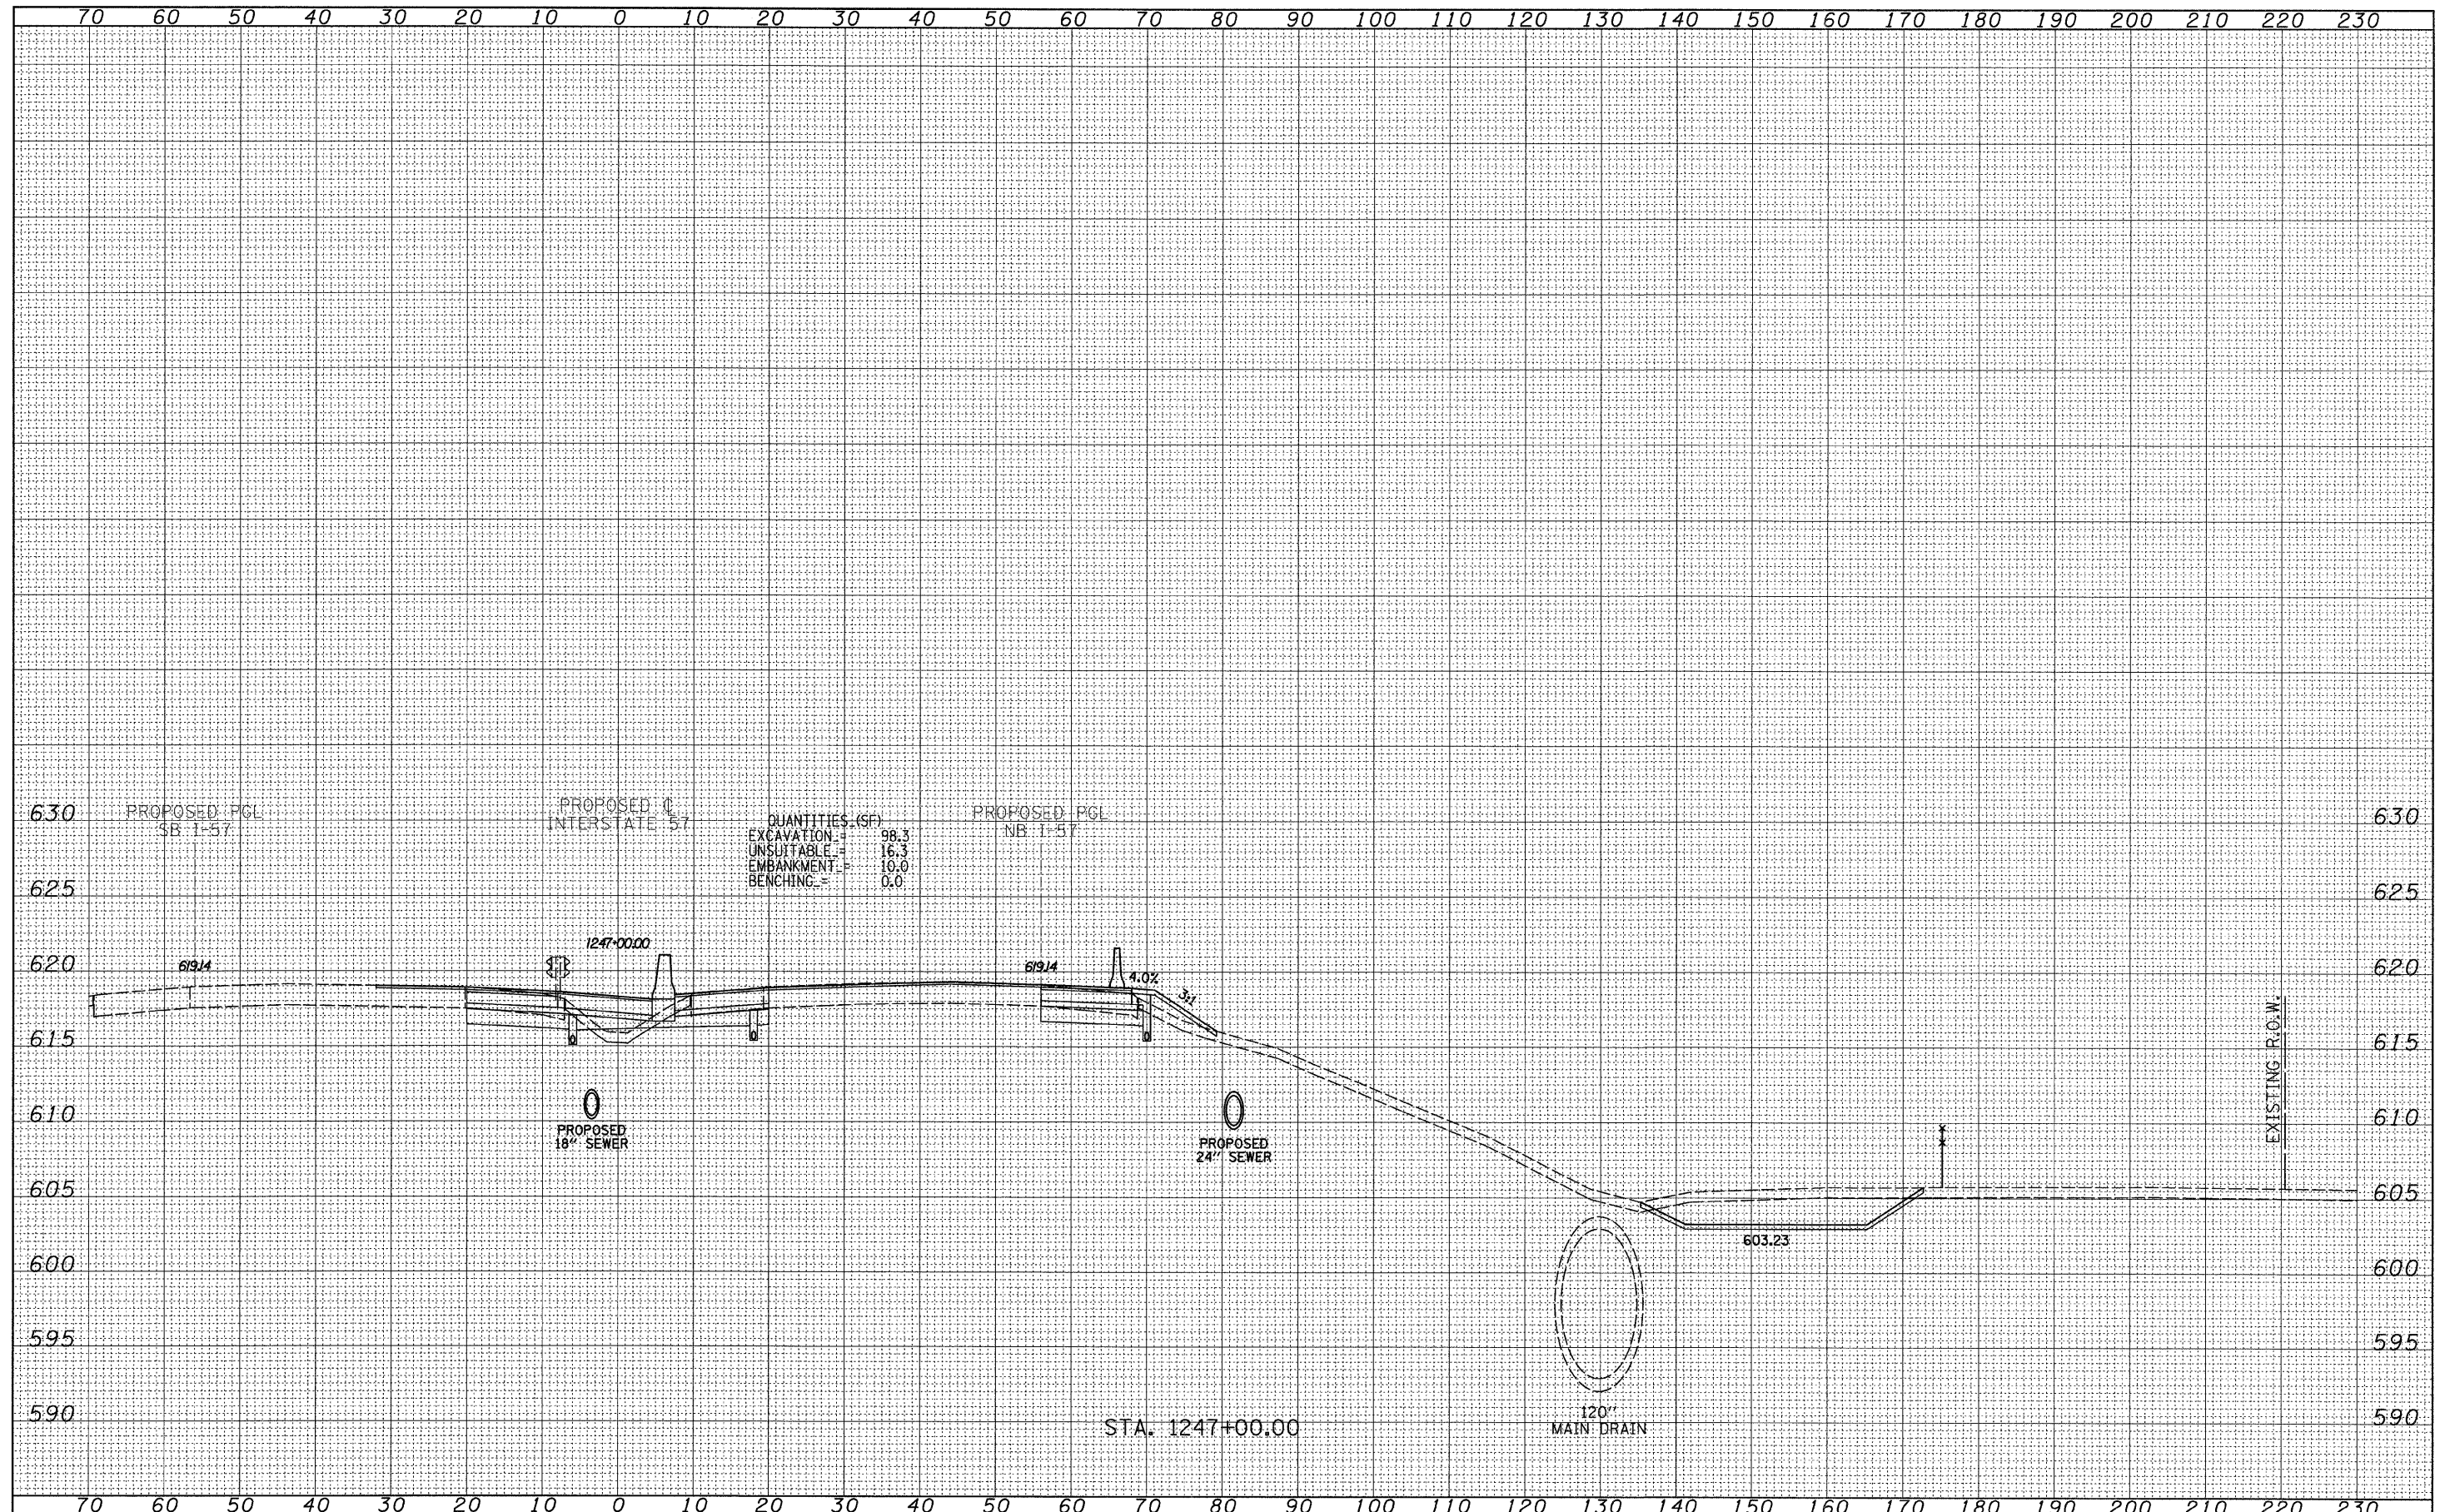

TYLIN INTERNATIONAL USER NAME = _____ PLOT SCALE = _____ PLOT DATE = _____	DESIGNED - JDF DRAWN - JDF CHECKED - JPM DATE - 3/18/2010	REVISED - 4/29/2010 REVISED - _____ REVISED - _____ REVISED - _____	STATE OF ILLINOIS DEPARTMENT OF TRANSPORTATION		I-57 AT I-294 INTERCHANGE PROJECT PROPOSED I-57 CROSS SECTIONS		F.A.I. RTE. 57 SECTION 1414.2B COUNTY COOK CONTRACT NO. 60J27	TOTAL SHEETS 516 SHEET NO. 485
	SCALE: 1" = 30' V, 1" = 50' H SHEET NO. OF SHEETS STA. 1247+00.00 TO STA. 1247+00.00			FED. ROAD DIST. NO. ILLINOIS FED. AID PROJECT				

P:\602540(57-294)\Road\PI.157 BR\PI.57XS_SHT_R.dgn