



DATE	
BY	
SURVEYED	
PLOTTED	
NOTE BOOK	
AREAS CHECKED	
NO.	

DATE	
BY	
SURVEYED	
PLOTTED	
NOTE BOOK	
AREAS CHECKED	
NO.	

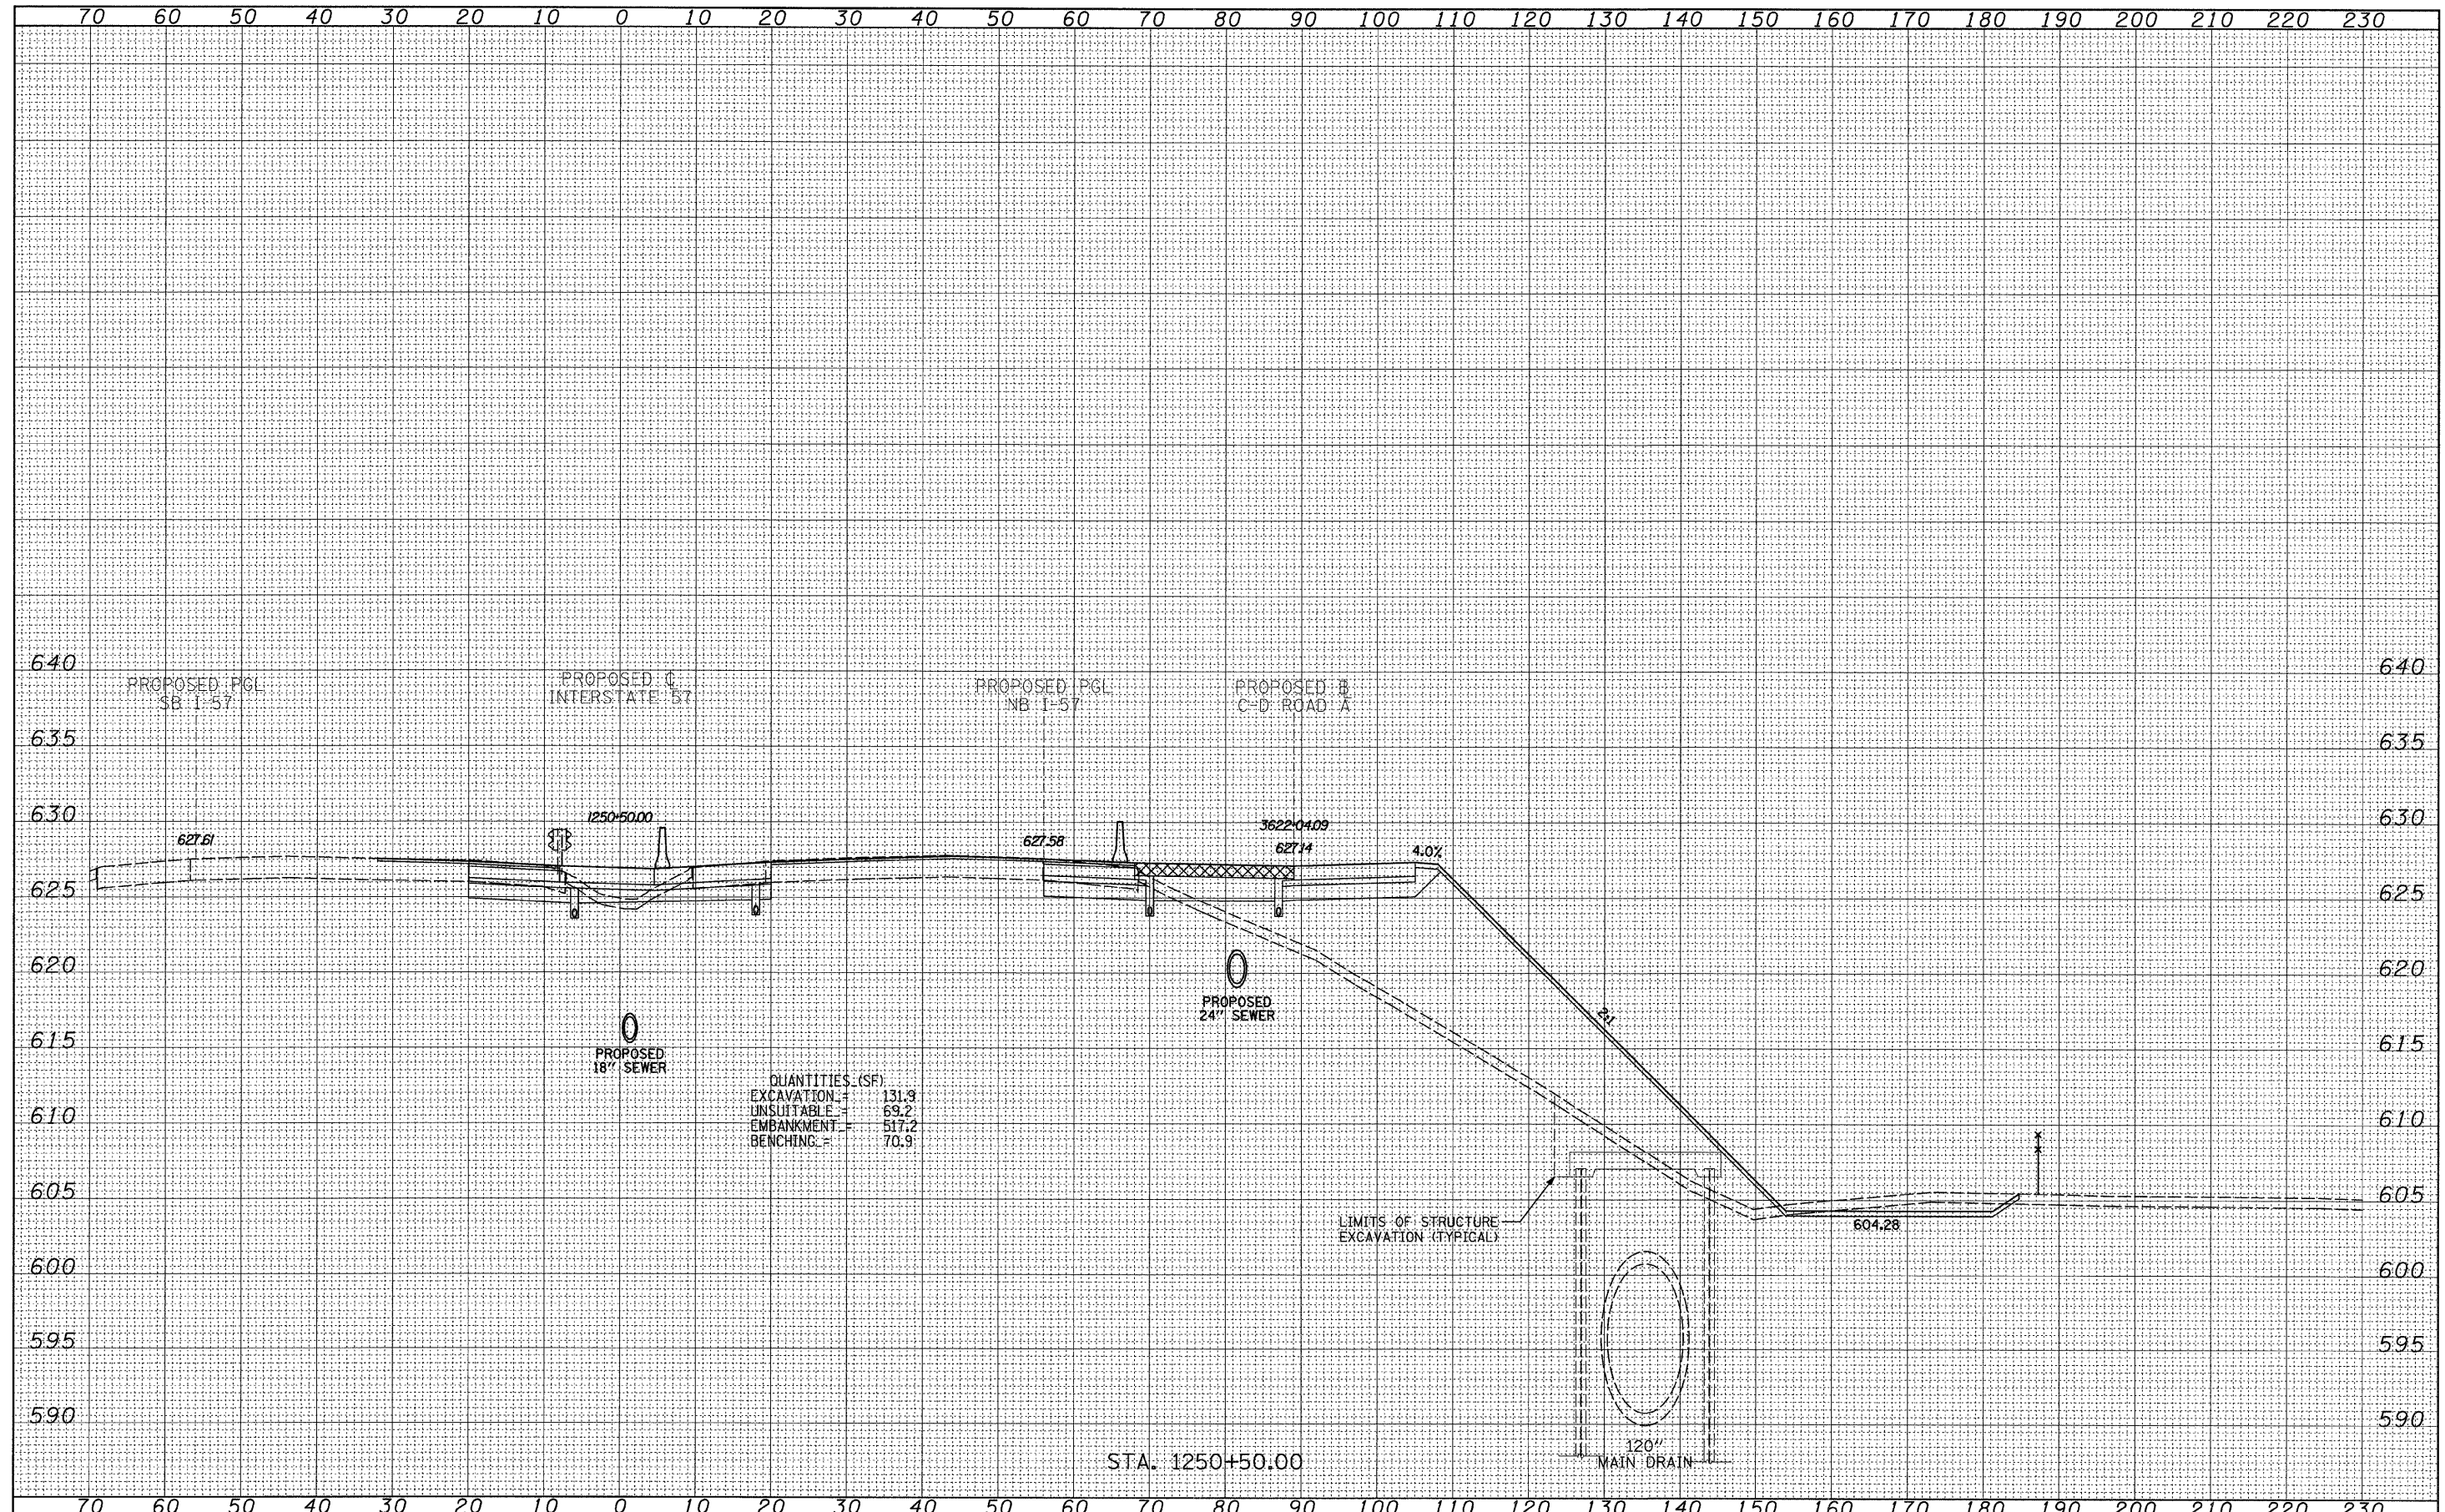

QUANTITIES (SF)

EXCAVATION	=	131.3
UNSLITTABLE	=	69.2
EMBANKMENT	=	517.2
BENCHING	=	70.9

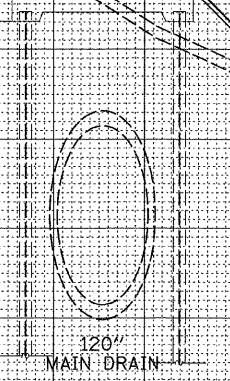

TYLIN INTERNATIONAL	USER NAME =	DESIGNED - JDF	REVISED - 4/29/2010	STATE OF ILLINOIS DEPARTMENT OF TRANSPORTATION	I-57 AT I-294 INTERCHANGE PROJECT			F.A.I. RTE. =	SECTION	COUNTY	TOTAL SHEETS	SHEET NO.
	PLDT SCALE =	DRAWN - JDF	REVISED -		57	1414.2B	COOK	516	492			
	PLDT DATE =	CHECKED - JPM	REVISED -		PROPOSED I-57 CROSS SECTIONS			CONTRACT NO. 60J27				
	PLDT DATE =	DATE - 3/18/2010	REVISED -		SCALE: 1" = 10' H			FED. ROAD DIST. NO. [ILLINOIS] FED. AID PROJECT				

P:\602540(57-294)\Road\PI.157 BR\PI.157XS\_SHT\_R.dgn