



DATE	
BY	
SURVEYED	
PLOTTED	
NOTE BOOK	
AREAS CHECKED	
NO.	

DATE	
BY	
SURVEYED	
PLOTTED	
NOTE BOOK	
AREAS CHECKED	
NO.	

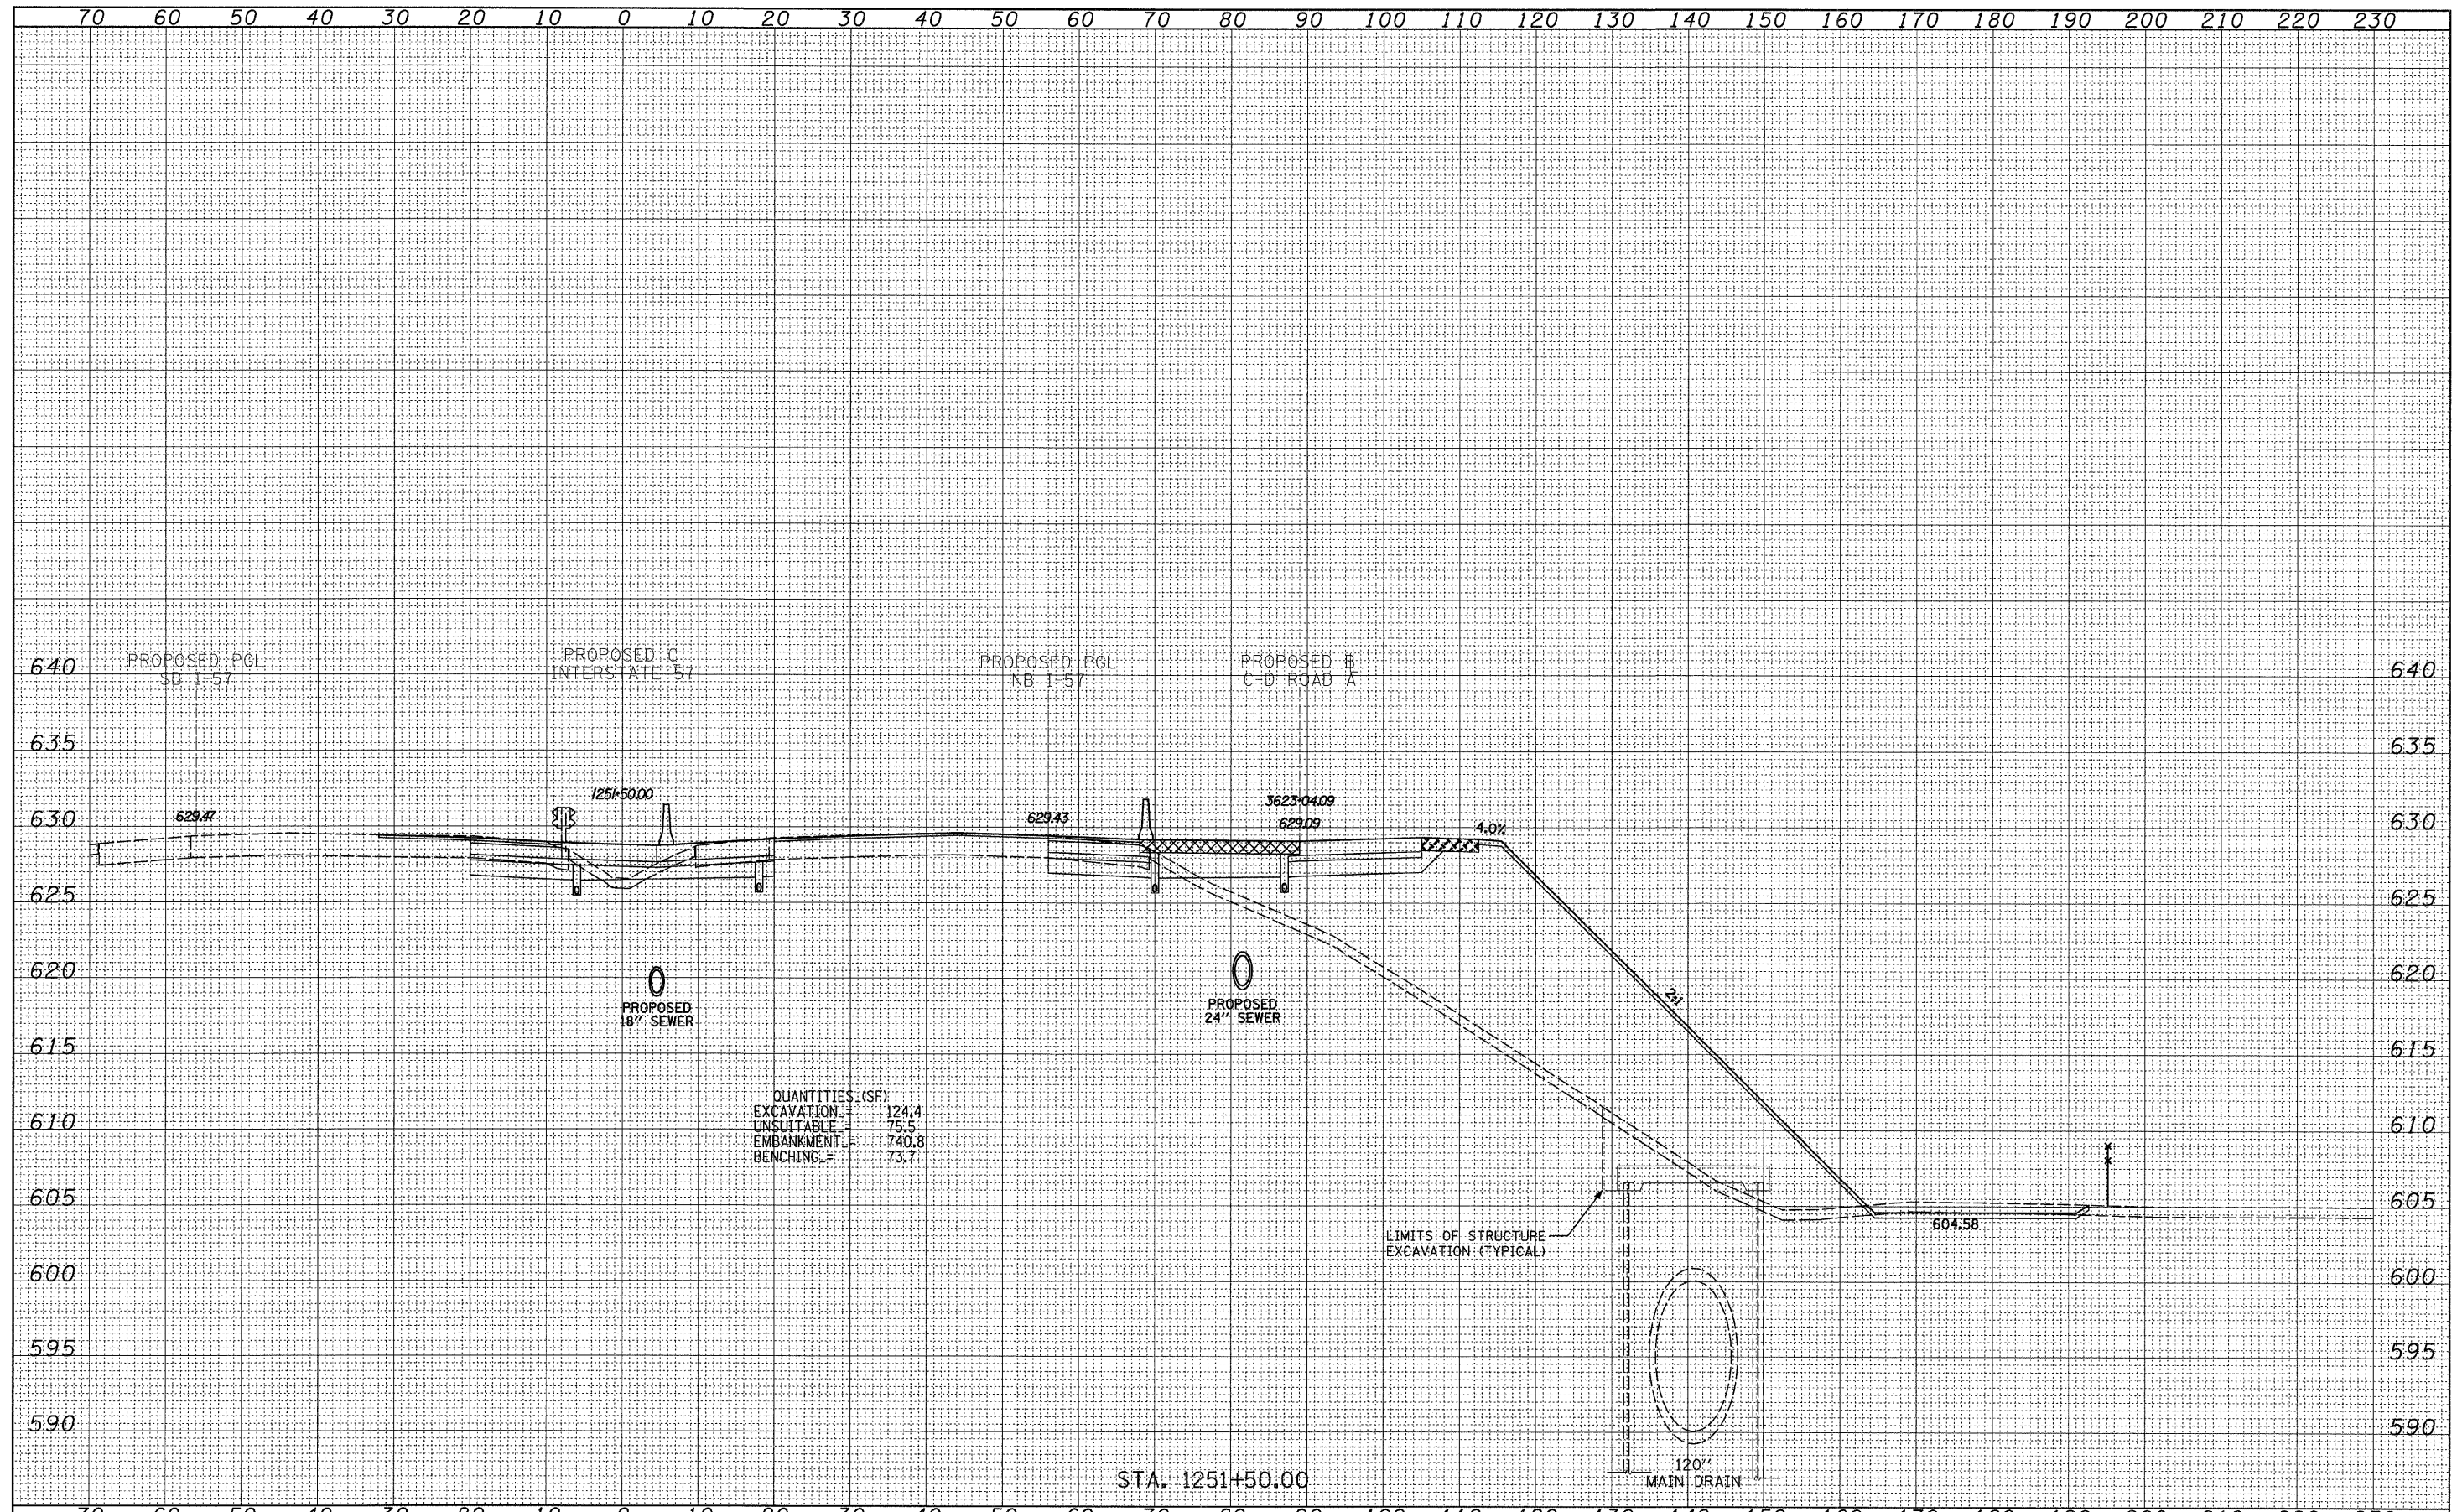

QUANTITIES (SF)

EXCAVATION	=	124.4
UNSUITABLE	=	75.5
EMBANKMENT	=	740.8
BENCHING	=	73.7

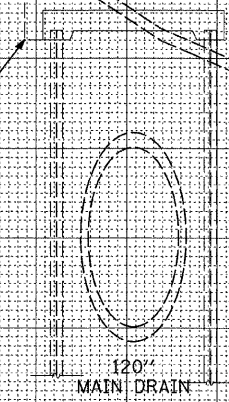

TYLIN INTERNATIONAL USER NAME = PLOT SCALE = PLOT DATE =	DESIGNED - JDF	REVISED - 4/29/2010	STATE OF ILLINOIS DEPARTMENT OF TRANSPORTATION		I-57 AT I-294 INTERCHANGE PROJECT PROPOSED I-57 CROSS SECTIONS		F.A.T. RTE. = 57	SECTION = 1414.2B	COUNTY = COOK	TOTAL SHEETS = 516	SHEET NO. = 494	
	DRAWN - JDF	REVISED -					SCALE: 1" = 30' H		SHEET NO. OF SHEETS		CONTRACT NO. 60J27	
	CHECKED - JPM	REVISED -					STA. 1251+50.00 TO STA. 1251+50.00		FED. ROAD DIST. NO.		ILLINOIS FED. AID PROJECT	
	DATE - 3/18/2010	REVISED -										

P:\602540(57-294)\Road\1157 BR\1157XS_SHT_R.dgn