



DATE	
BY	
FINAL SURVEY	
PLOTTED	
NOTE DATE	
AREAS CHECKED	
NO.	

DATE	
BY	
ORIGINAL SURVEY	
PLOTTED	
NOTE DATE	
AREAS CHECKED	
NO.	

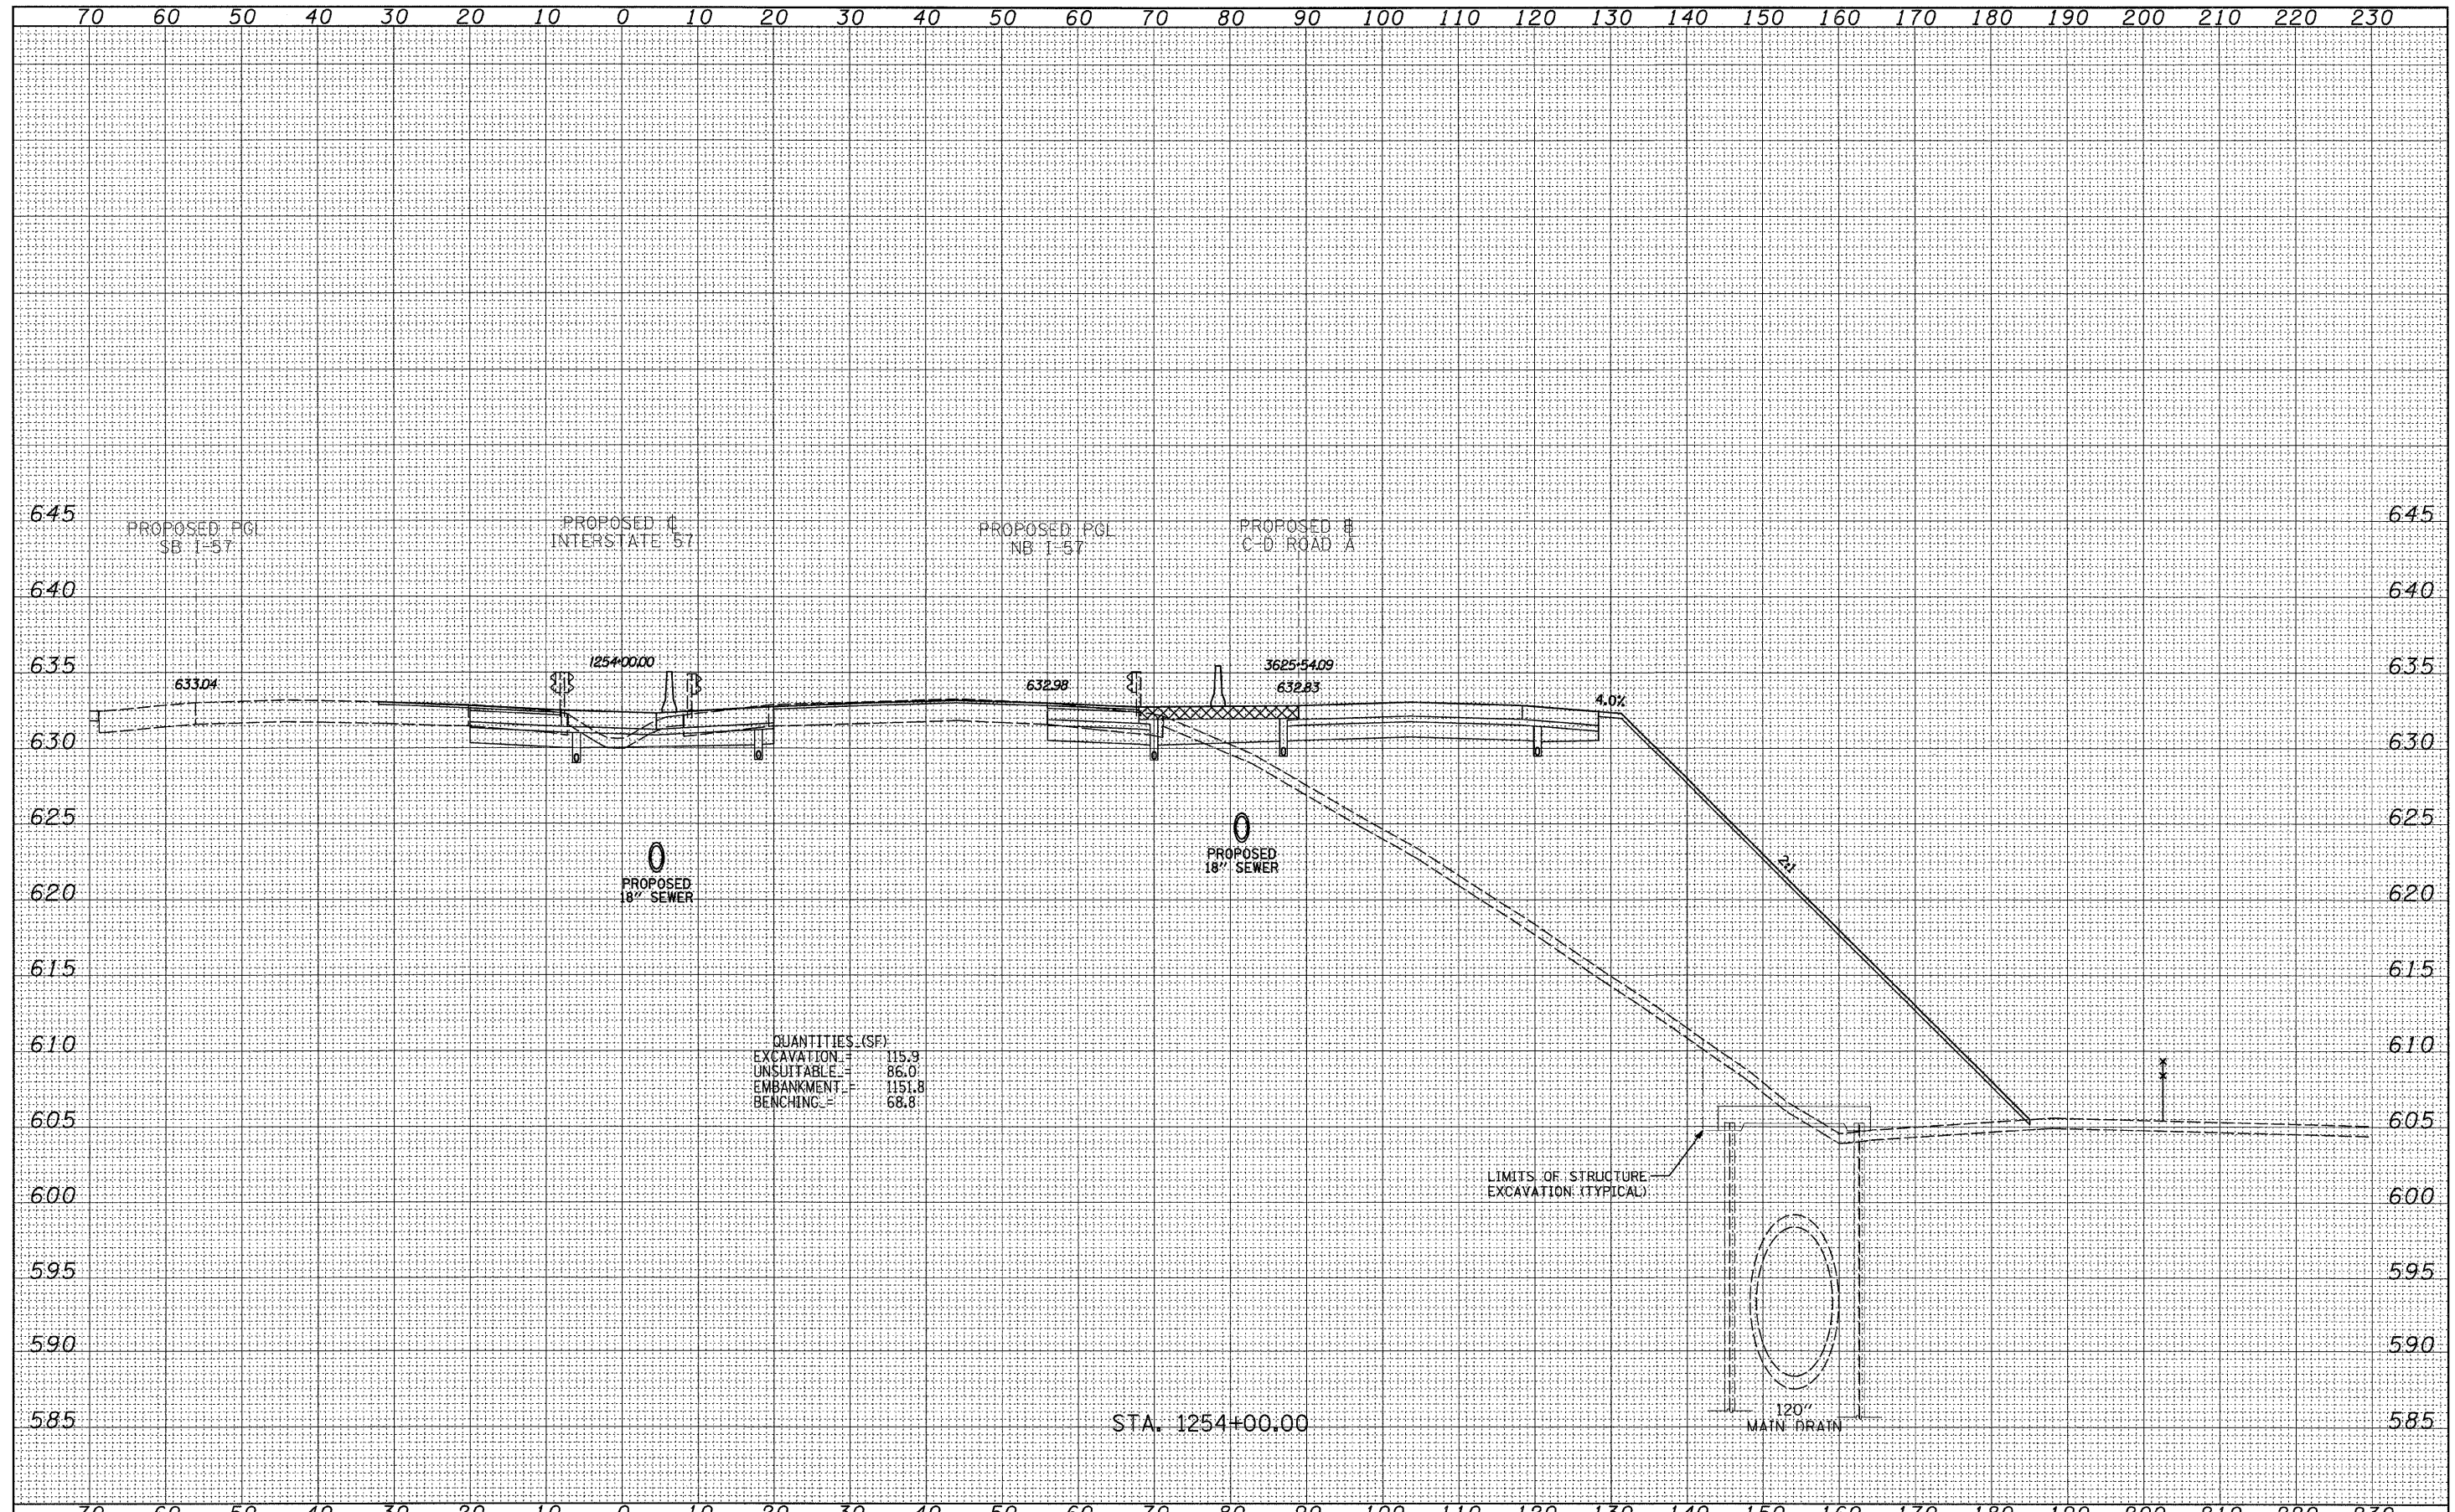

QUANTITIES (SF)

EXCAVATION	=	115.9
UNSUITABLE	=	86.0
EMBANKMENT	=	1151.8
BENCHING	=	68.8

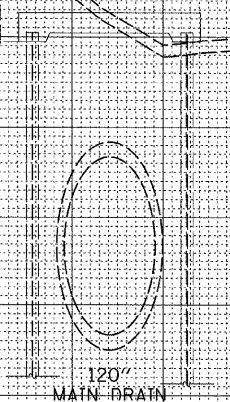

STA. 1254+00.00

TYLIN INTERNATIONAL USER NAME = PLOT SCALE = PLOT DATE =	DESIGNED - JDF	REVISED - 4/29/2010	STATE OF ILLINOIS DEPARTMENT OF TRANSPORTATION	I-57 AT I-294 INTERCHANGE PROJECT PROPOSED I-57 CROSS SECTIONS		F.A.I. RTE.	SECTION	COUNTY	TOTAL SHEETS	SHEET NO.
	DRAWN - JDF	REVISED -		57	1414.2B	COOK	516	499		
	CHECKED - JPM	REVISED -		SCALE: 1" = 10' V, 1" = 100' H SHEET NO. OF SHEETS STA. 1254+00.00 TO STA. 1254+00.00		FED. ROAD DIST. NO. ILLINOIS FED. AID PROJECT				
	DATE - 3/18/2010	REVISED -		CONTRACT NO. 60J27						

P:\602540(57-294)\Road\I-57 BR\I-57XS_SHT_R.dgn