


DATE	
BY	
FINAL SURVEY	
SURVEYED	
PLOTTED	
NOTE BOOK	
NO.	
AREAS CHECKED	

DATE	
BY	
ORIGINAL SURVEY	
SURVEYED	
PLOTTED	
NOTE BOOK	
NO.	
AREAS CHECKED	

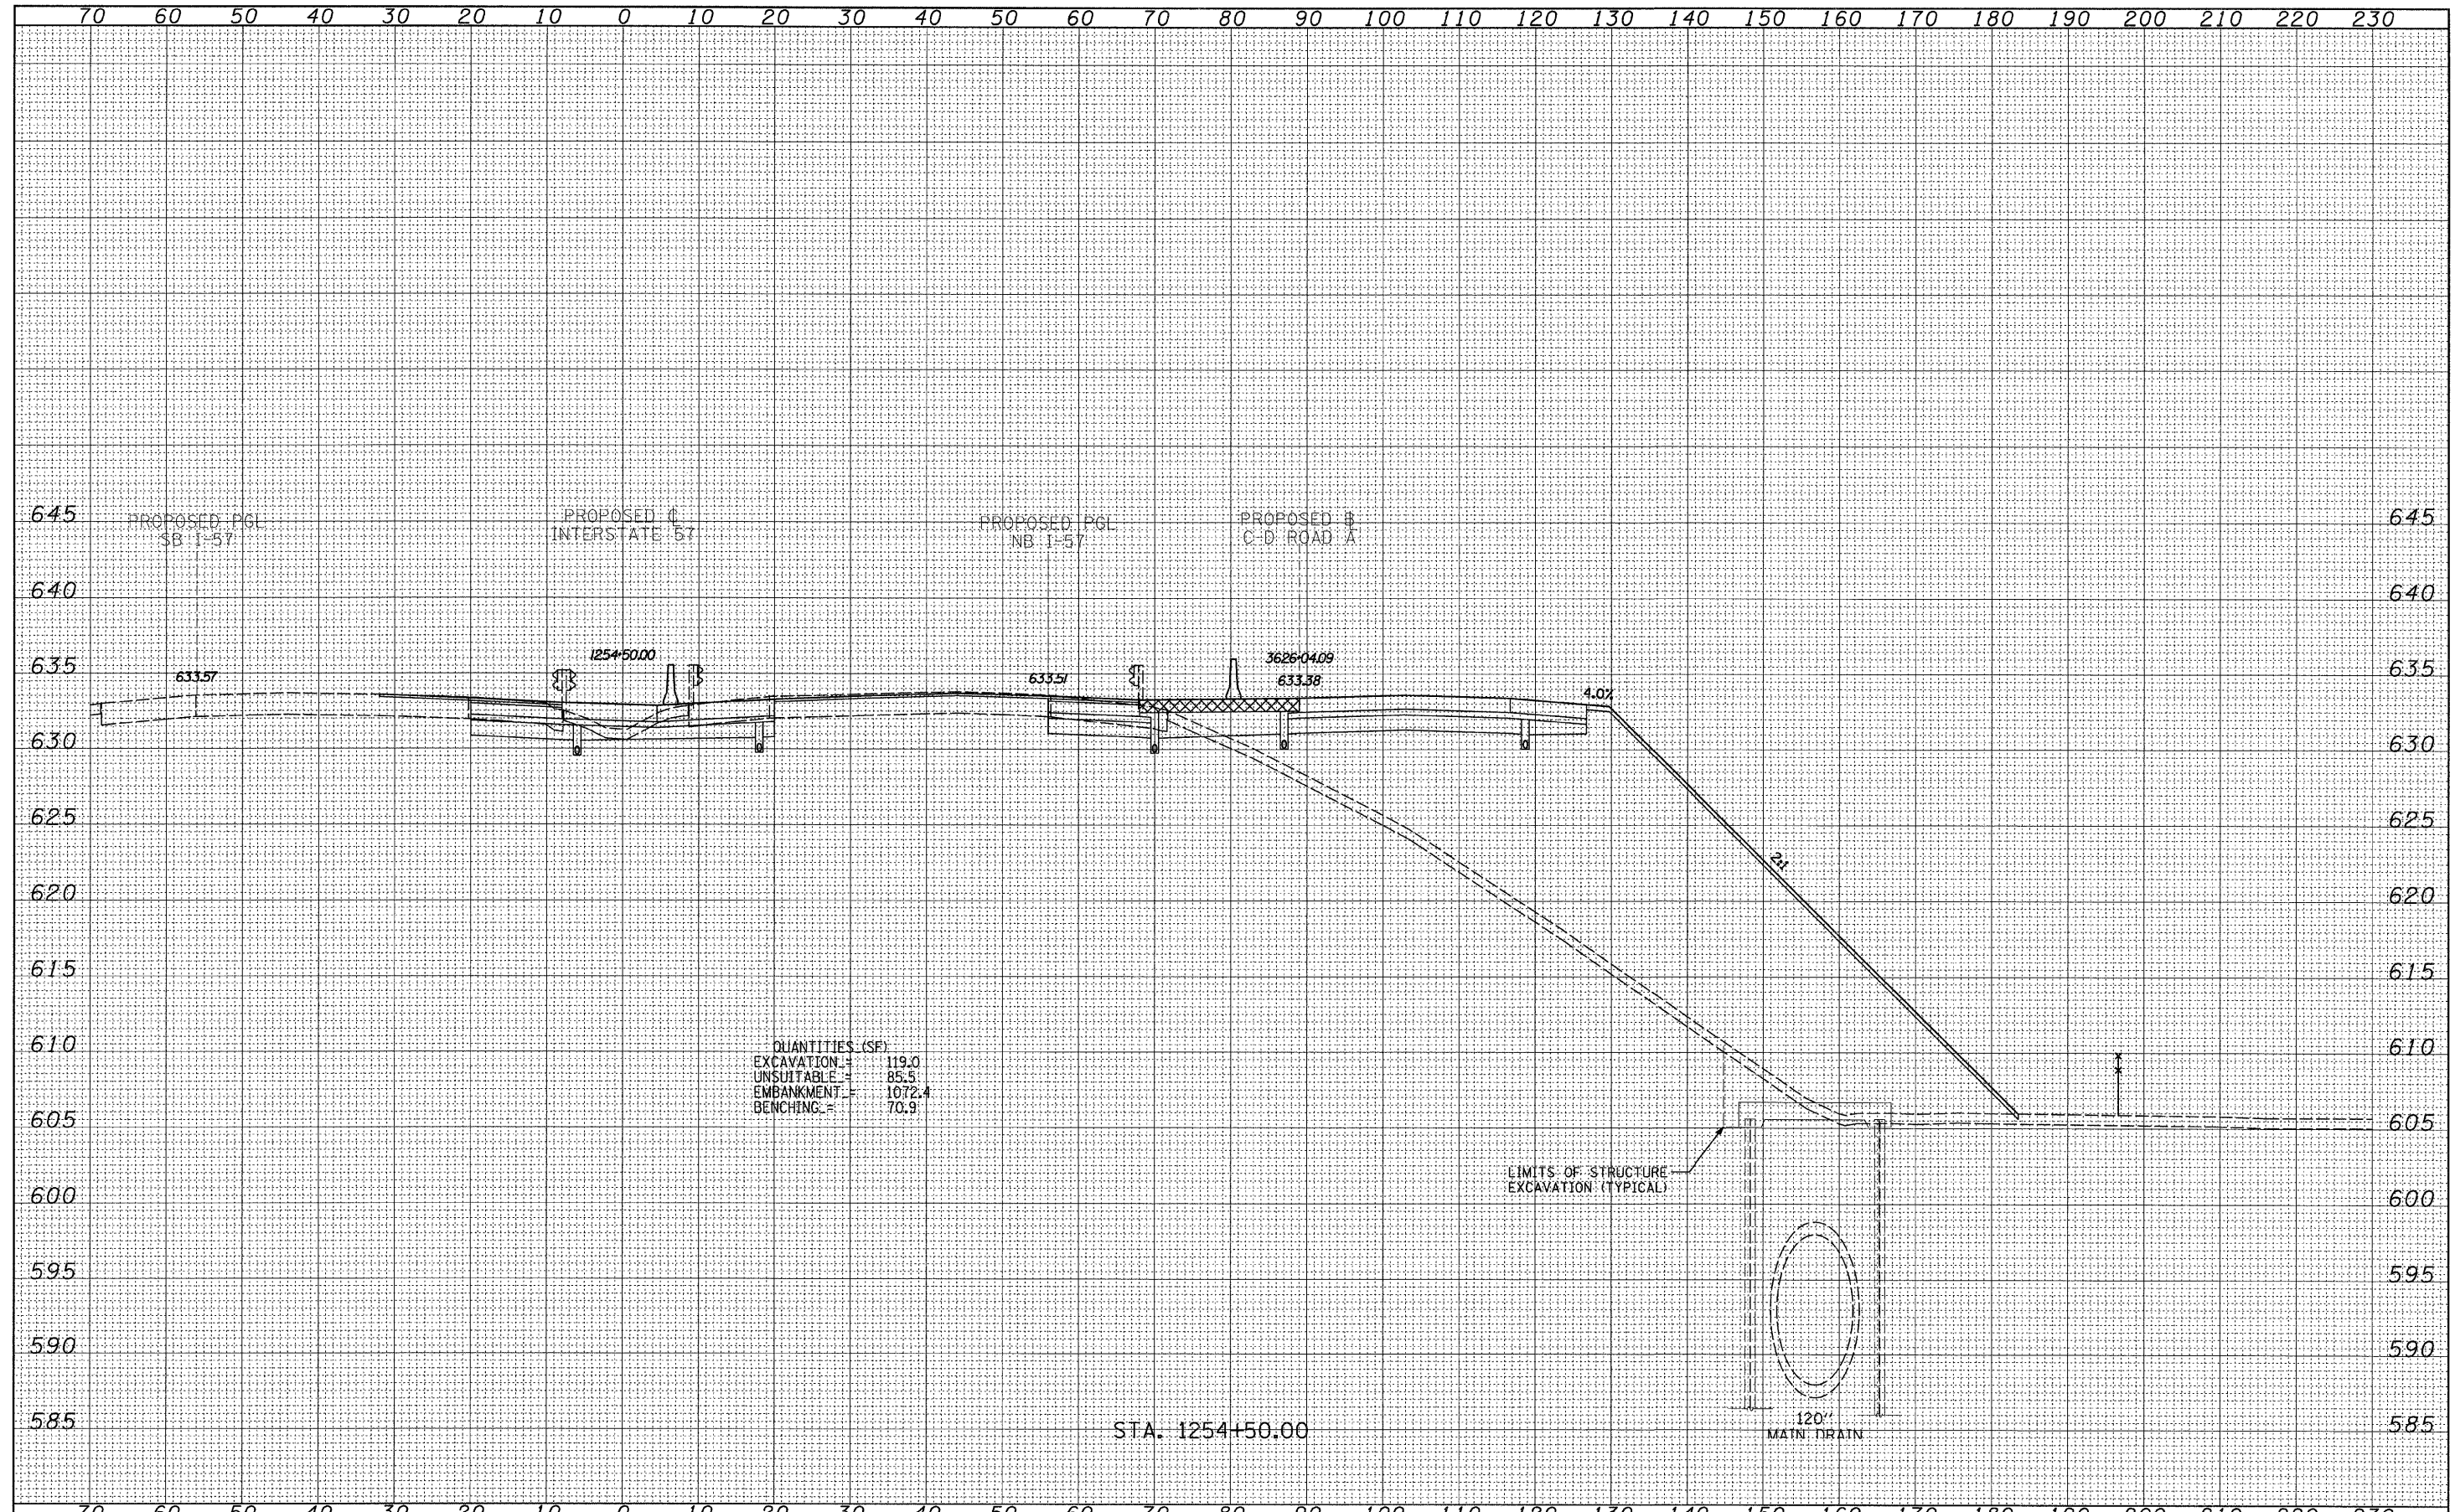

TYLIN INTERNATIONAL USER NAME = PLDT SCALE = PLDT DATE =	DESIGNED - JDF DRAWN - JDF CHECKED - JPM DATE - 3/18/2010	REVISED - 4/29/2010 REVISED - REVISED - REVISED -	STATE OF ILLINOIS DEPARTMENT OF TRANSPORTATION	I-57 AT I-294 INTERCHANGE PROJECT PROPOSED I-57 CROSS SECTIONS		F.A.I. RTE. 57 SECTION 1414.2B COUNTY COOK CONTRACT NO. 60J27	TOTAL SHEETS 516 SHEET NO. 500
	SCALE: 1" = 10' V, 1" = 80' H SHEET NO. OF SHEETS STA. 1254+50.00 TO STA. 1254+50.00			FED. ROAD DIST. NO. ILLINOIS FED. AID PROJECT			

P:\602540(57-294)\Road\PI.157 BR\PI.157XS_SHT_R.dgn