


FINAL	DATE
SURVEY	BY
NOTE	
BOOK	
NO.	

ORIGINAL	DATE
SURVEY	BY
NOTE	
BOOK	
NO.	

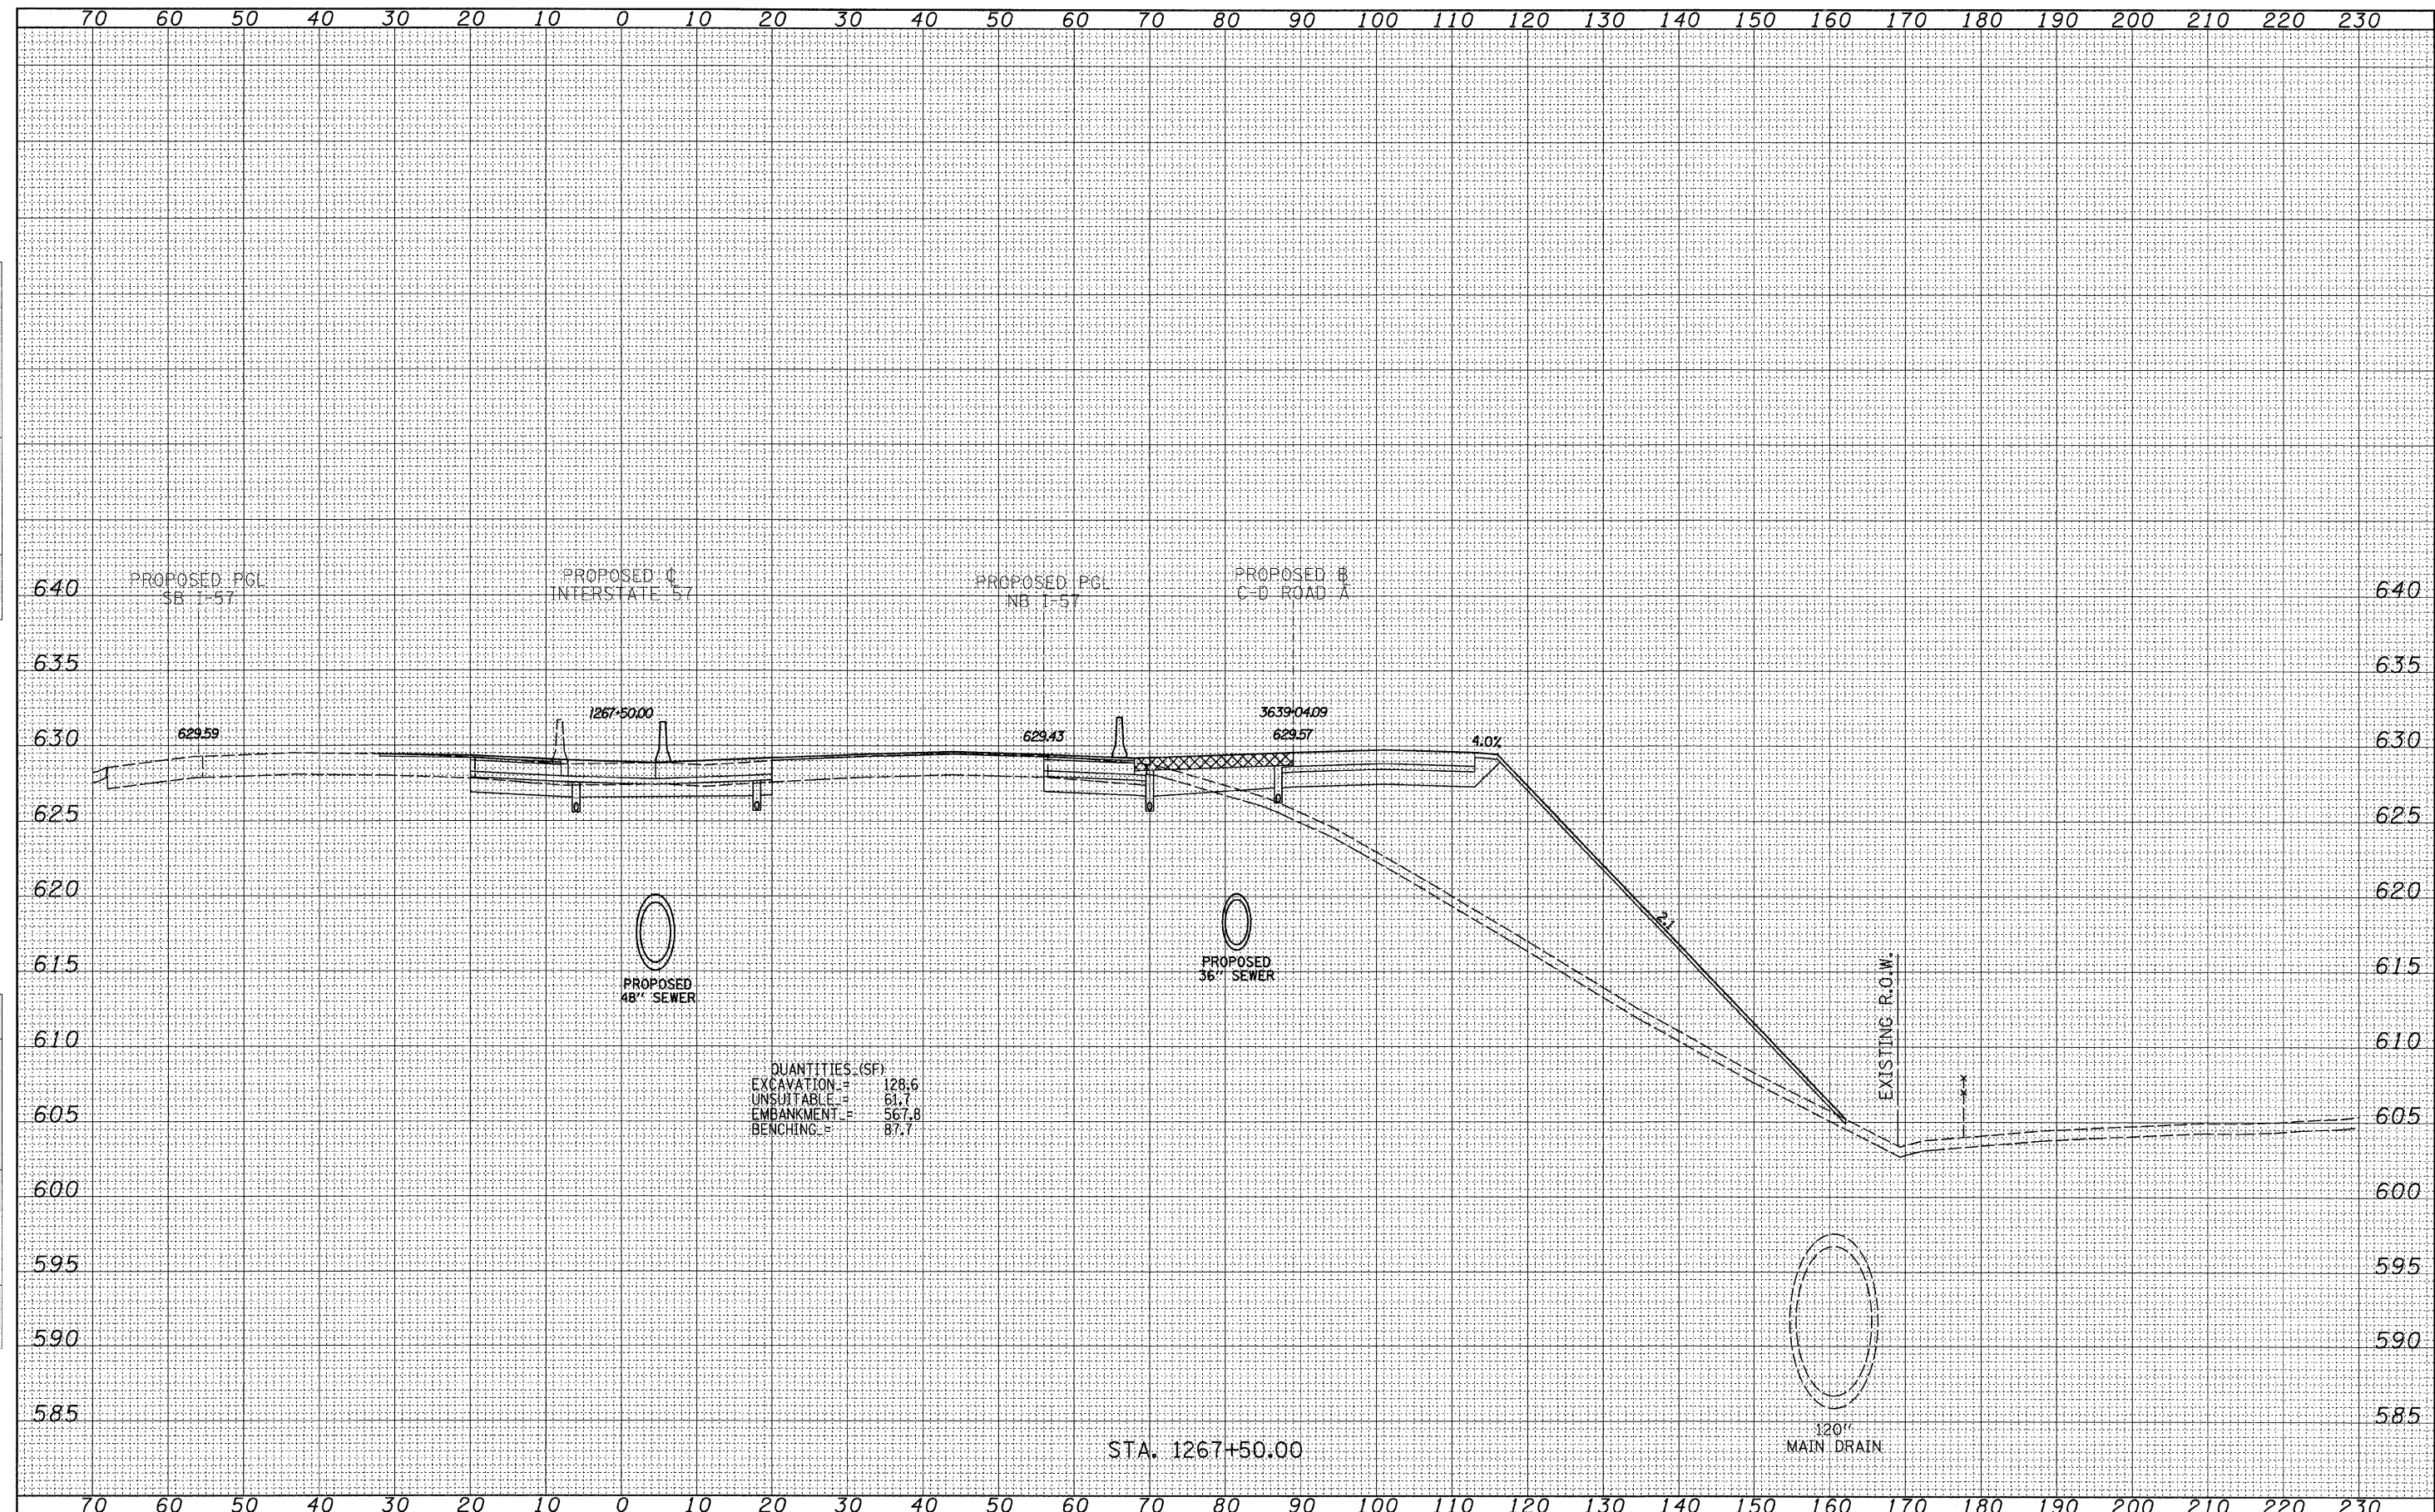

TYLIN INTERNATIONAL	USER NAME =	DESIGNED - JDF	REVISED - 4/29/2010	STATE OF ILLINOIS DEPARTMENT OF TRANSPORTATION	I-57 AT I-294 INTERCHANGE PROJECT PROPOSED I-57 CROSS SECTIONS				F.A.I. RTE.	SECTION	COUNTY	TOTAL SHEETS	SHEET NO.
		DRAWN - JDF	REVISED -			57	1414.2B	COOK	516	516			
	PLOT SCALE =	CHECKED - JPM	REVISED -			CONTRACT NO. 60J27							
	PLOT DATE =	DATE - 3/18/2010	REVISED -		SCALE: 1" = 10' H 1" = 5' V	SHEET NO.	OF	SHEETS	STA. 1267+50.00 TO STA. 1267+50.00	FED. ROAD DIST. NO.	ILLINOIS	FED. AID PROJECT	

P:\602540(57-294)\Road\PI_157 BR\PI_57XS_SHT_R.dgn