


DATE	
BY	
FINAL SURVEY	
SURVEYED	
PLOTTED	
NOTE BOOK	
NO.	
AREAS CHECKED	

DATE	
BY	
ORIGINAL SURVEY	
SURVEYED	
PLOTTED	
NOTE BOOK	
NO.	
AREAS CHECKED	

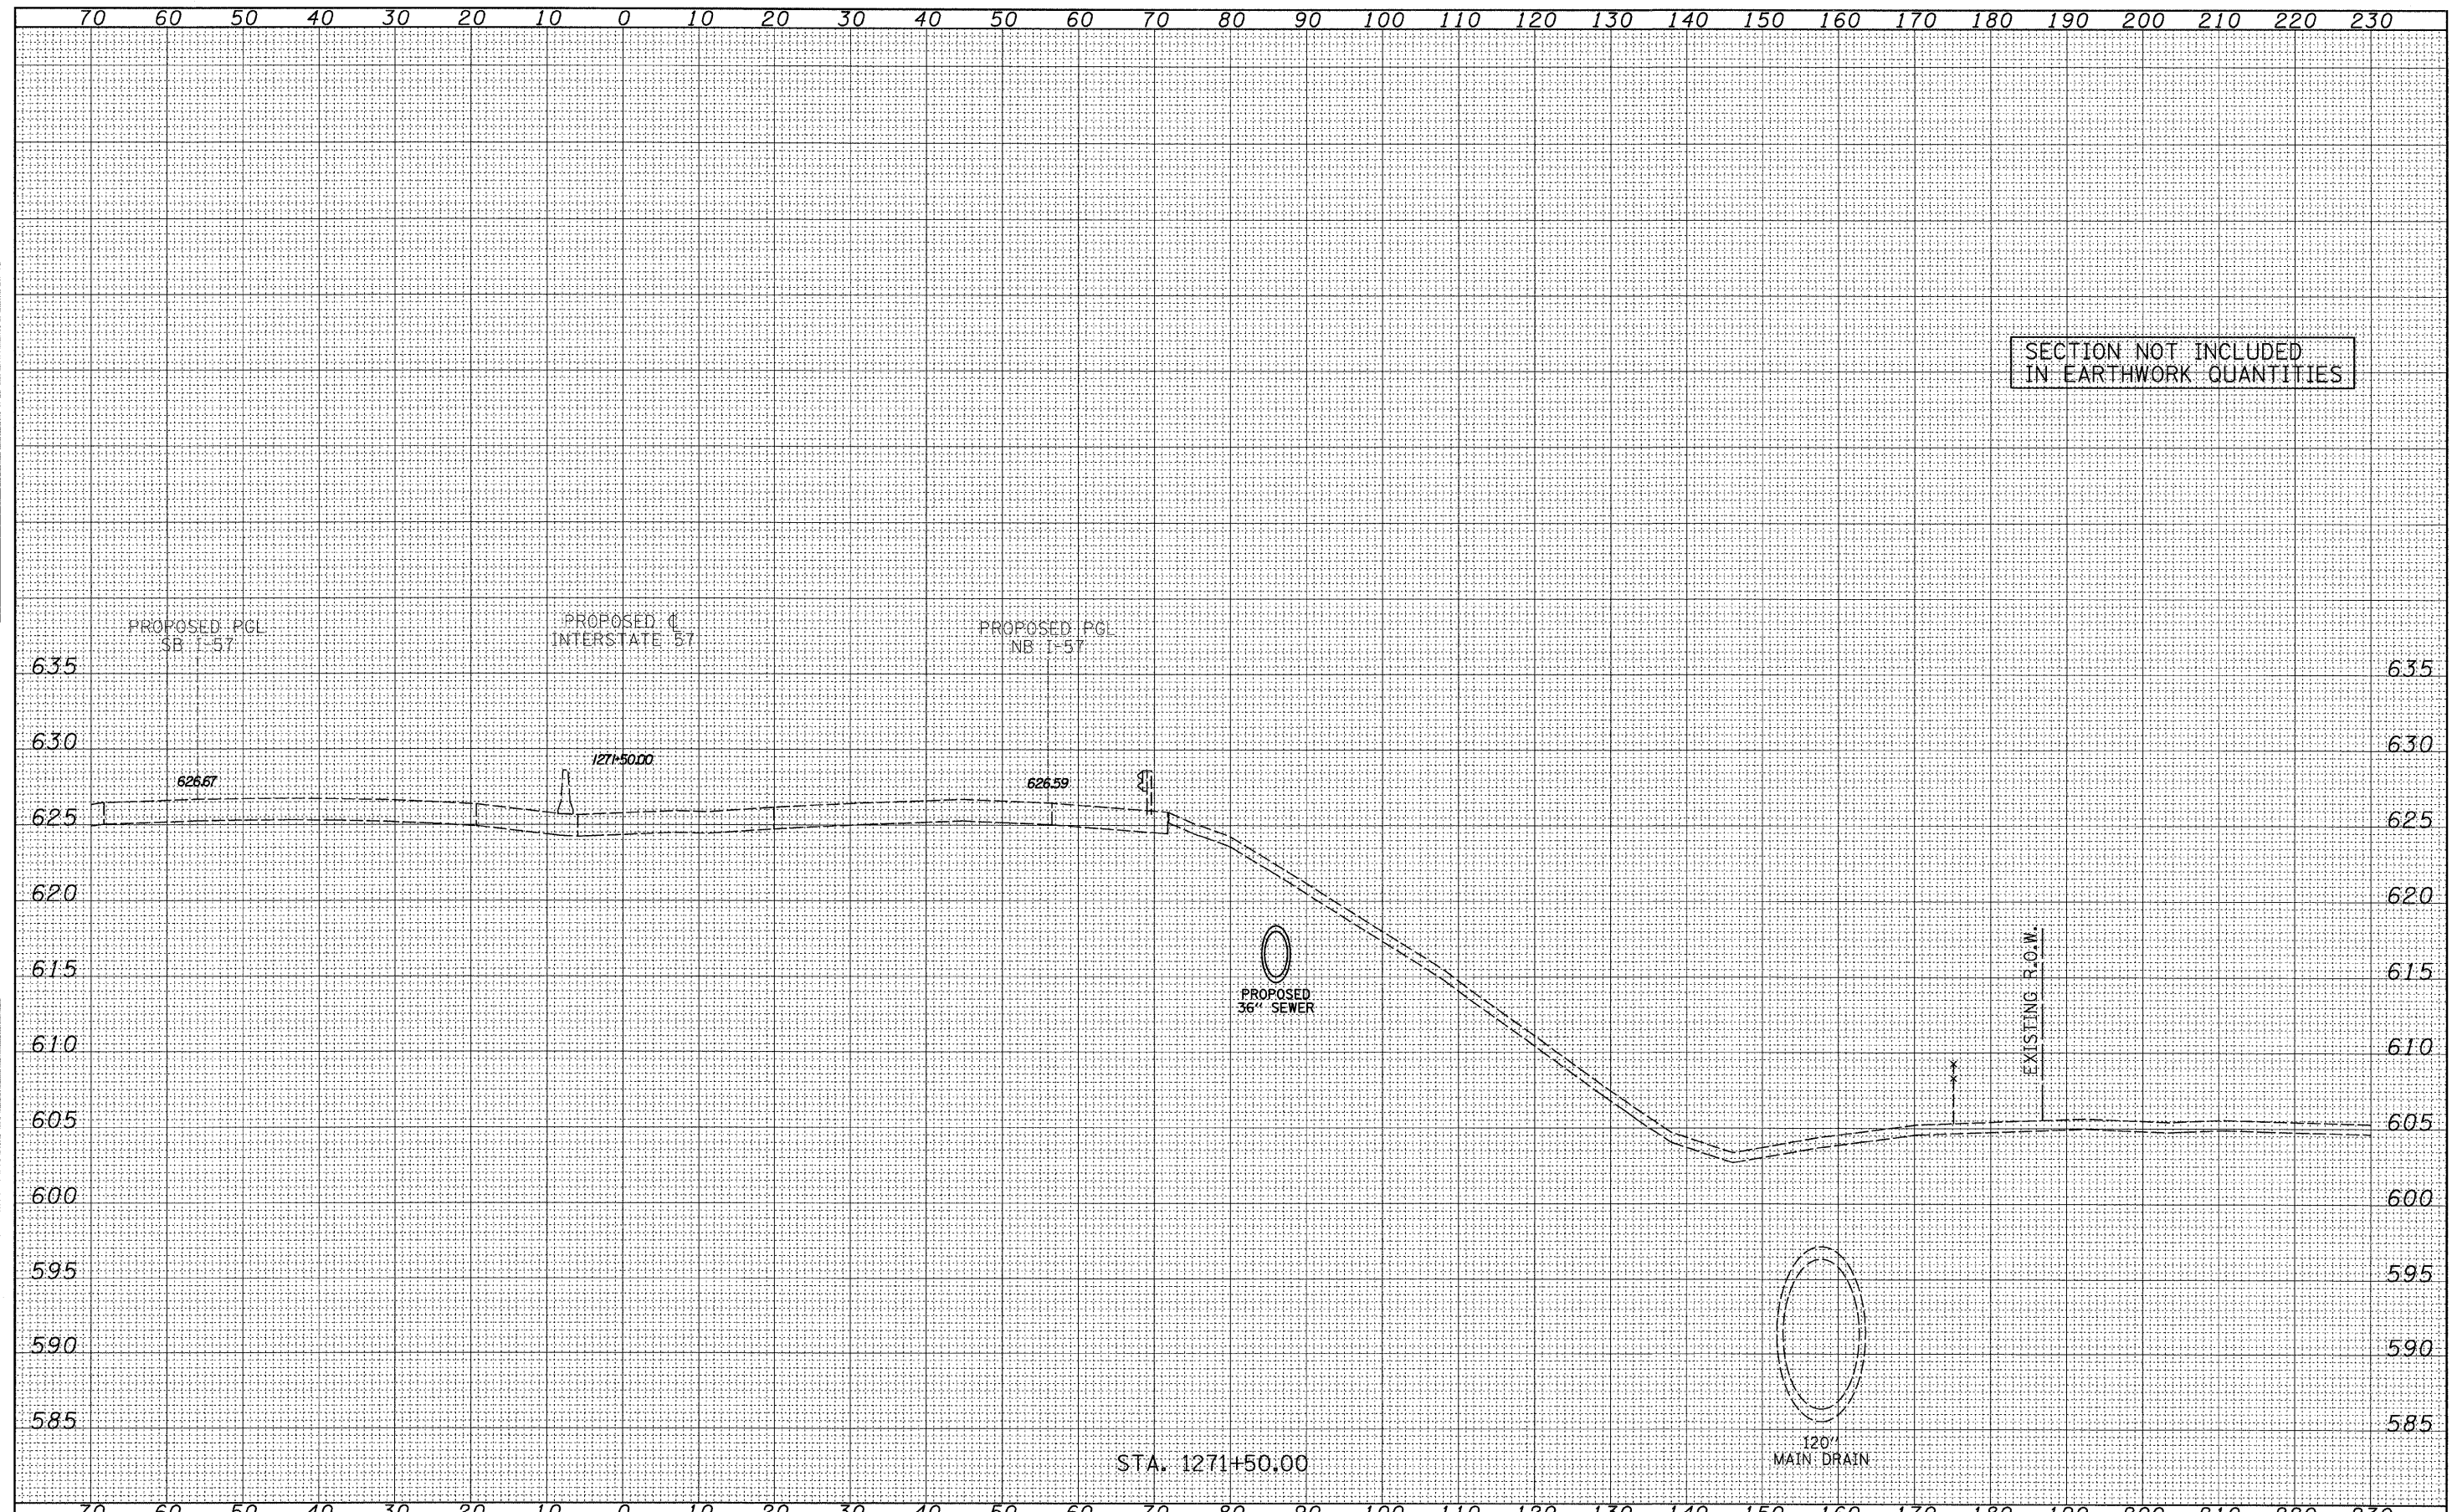

SECTION NOT INCLUDED
IN EARTHWORK QUANTITIES

TYLIN INTERNATIONAL USER NAME = PLOT SCALE = PLOT DATE =	DESIGNED - JDF DRAWN - JDF CHECKED - JPM DATE - 3/18/2010	REVISED - 4/29/2010 REVISED - REVISED - REVISED -	STATE OF ILLINOIS DEPARTMENT OF TRANSPORTATION	I-57 AT I-294 INTERCHANGE PROJECT PROPOSED I-57 CROSS SECTIONS		F.A.I. RTE. 57 SECTION 1414.2B COUNTY COOK ILLINOIS FED. AID PROJECT	TOTAL SHEETS 516 SHEET NO. 516 CONTRACT NO. 60J27
	SCALE: 1/4" = 10'-0" SHEET NO. OF SHEETS STA. 1271+50.00 TO STA. 1271+50.00			FED. ROAD DIST. NO.			