
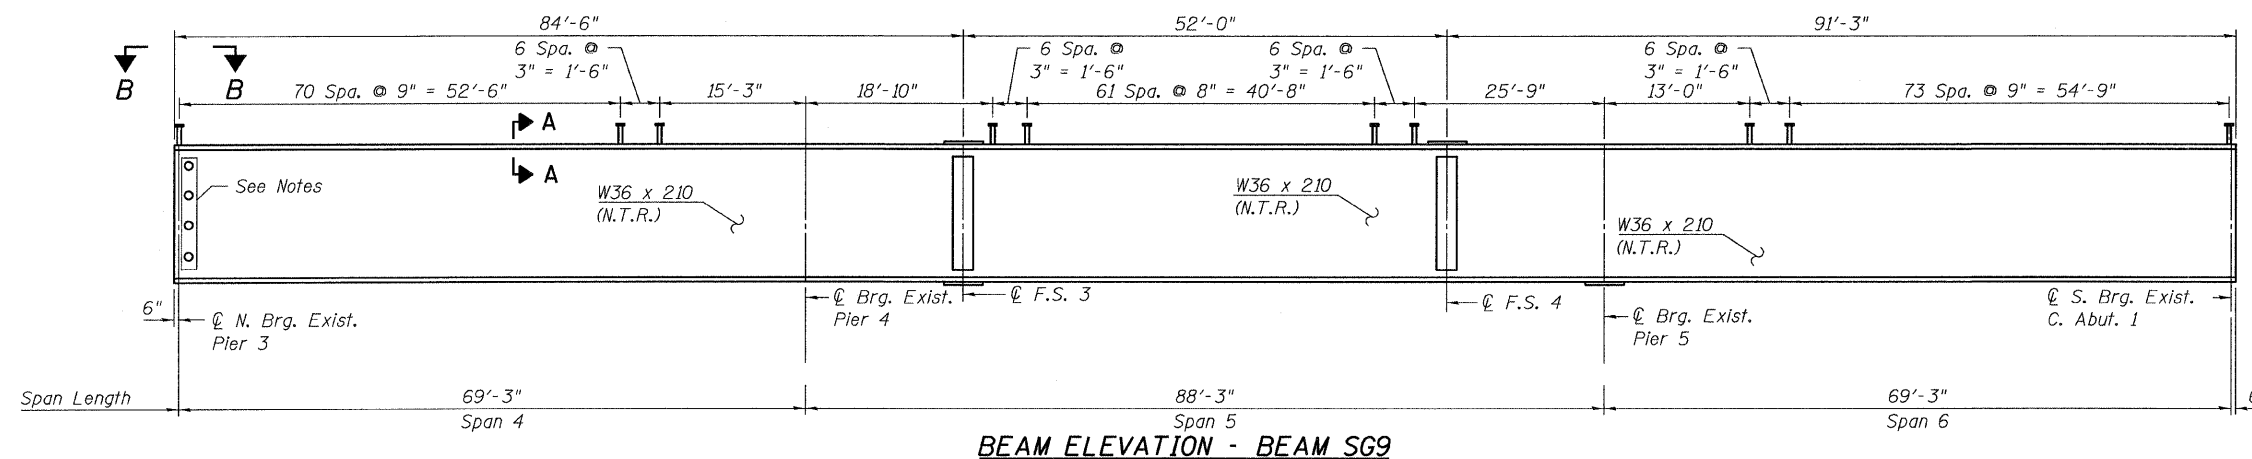
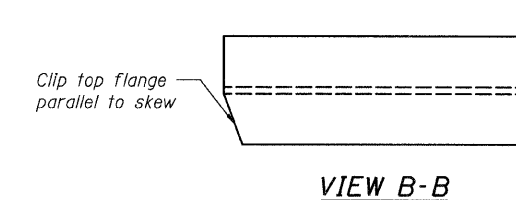
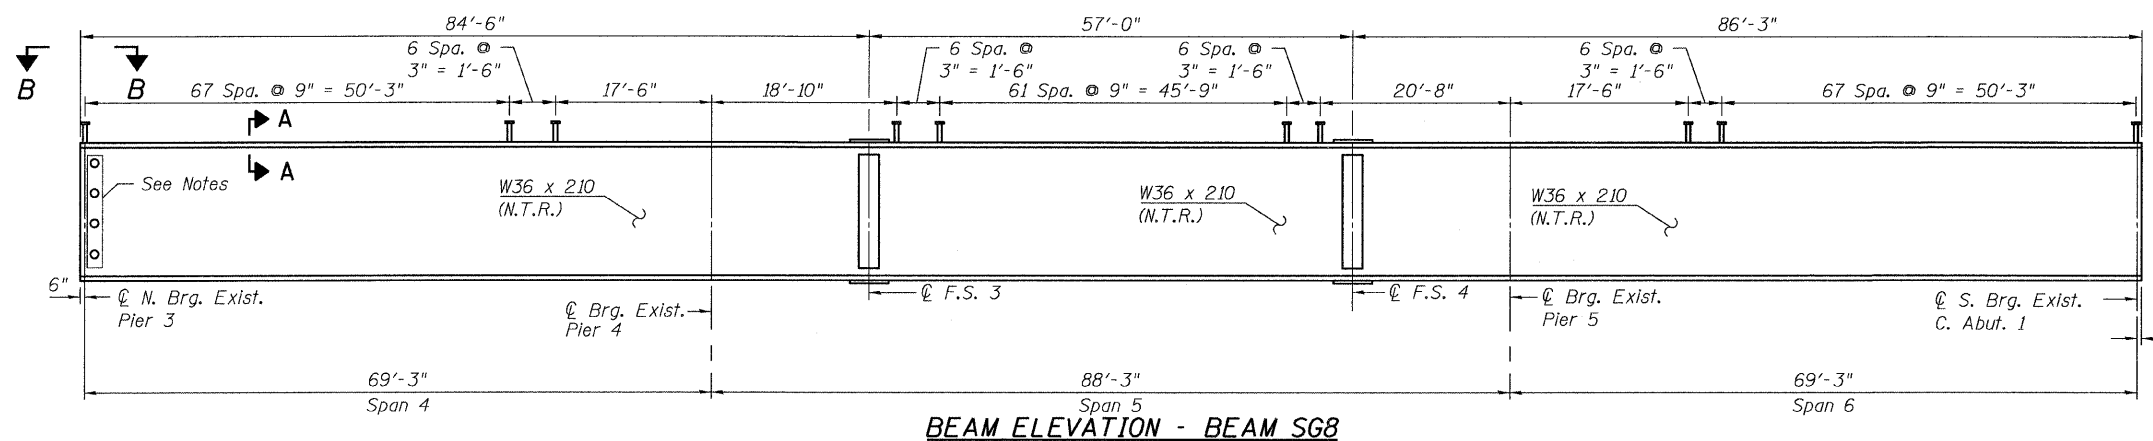
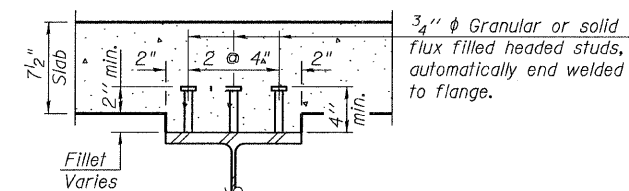


STATE OF ILLINOIS  
DEPARTMENT OF TRANSPORTATION

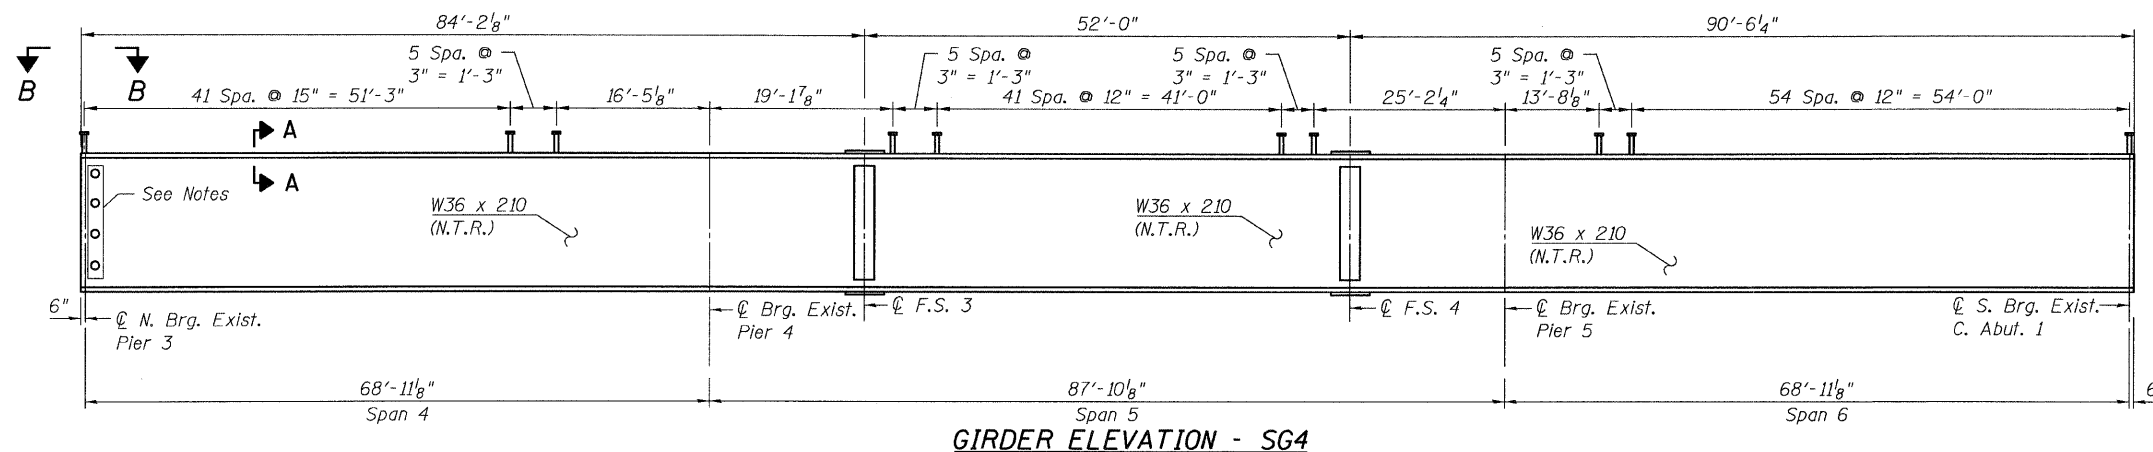

**NOTES**

See Sheet No. 19 for number & location of holes in beam webs.

Load carrying components designated "NTR" shall conform to the Supplemental Requirements for Notch Toughness, Zone 2.

**GIRDER ELEVATIONS  
SPANS 4, 5 & 6  
STRUCTURE NO. 016-3241**

**TYLIN INTERNATIONAL**

DESIGNED - PK		REVISIONS	
CHECKED - AMD,		NAME	DATE
DRAWN - PK			
CHECKED - AMD,			
DATE - 08/02/10			

SHEET NO. 17 26 SHEETS	F.A.I. RTE. 55	SECTION 0711.2R & 1011.1BR	COUNTY COOK	TOTAL SHEETS 200	SHEET NO. 21
	CONTRACT NO. 60L39				
FED. ROAD DIST. NO. 1 ILLINOIS FED. AID PROJECT					

4:31:45 PM

p:\01345\beam and bearing fabrication\15561\framed\12.dwg

8/13/2010