


STATE OF ILLINOIS  
DEPARTMENT OF TRANSPORTATION

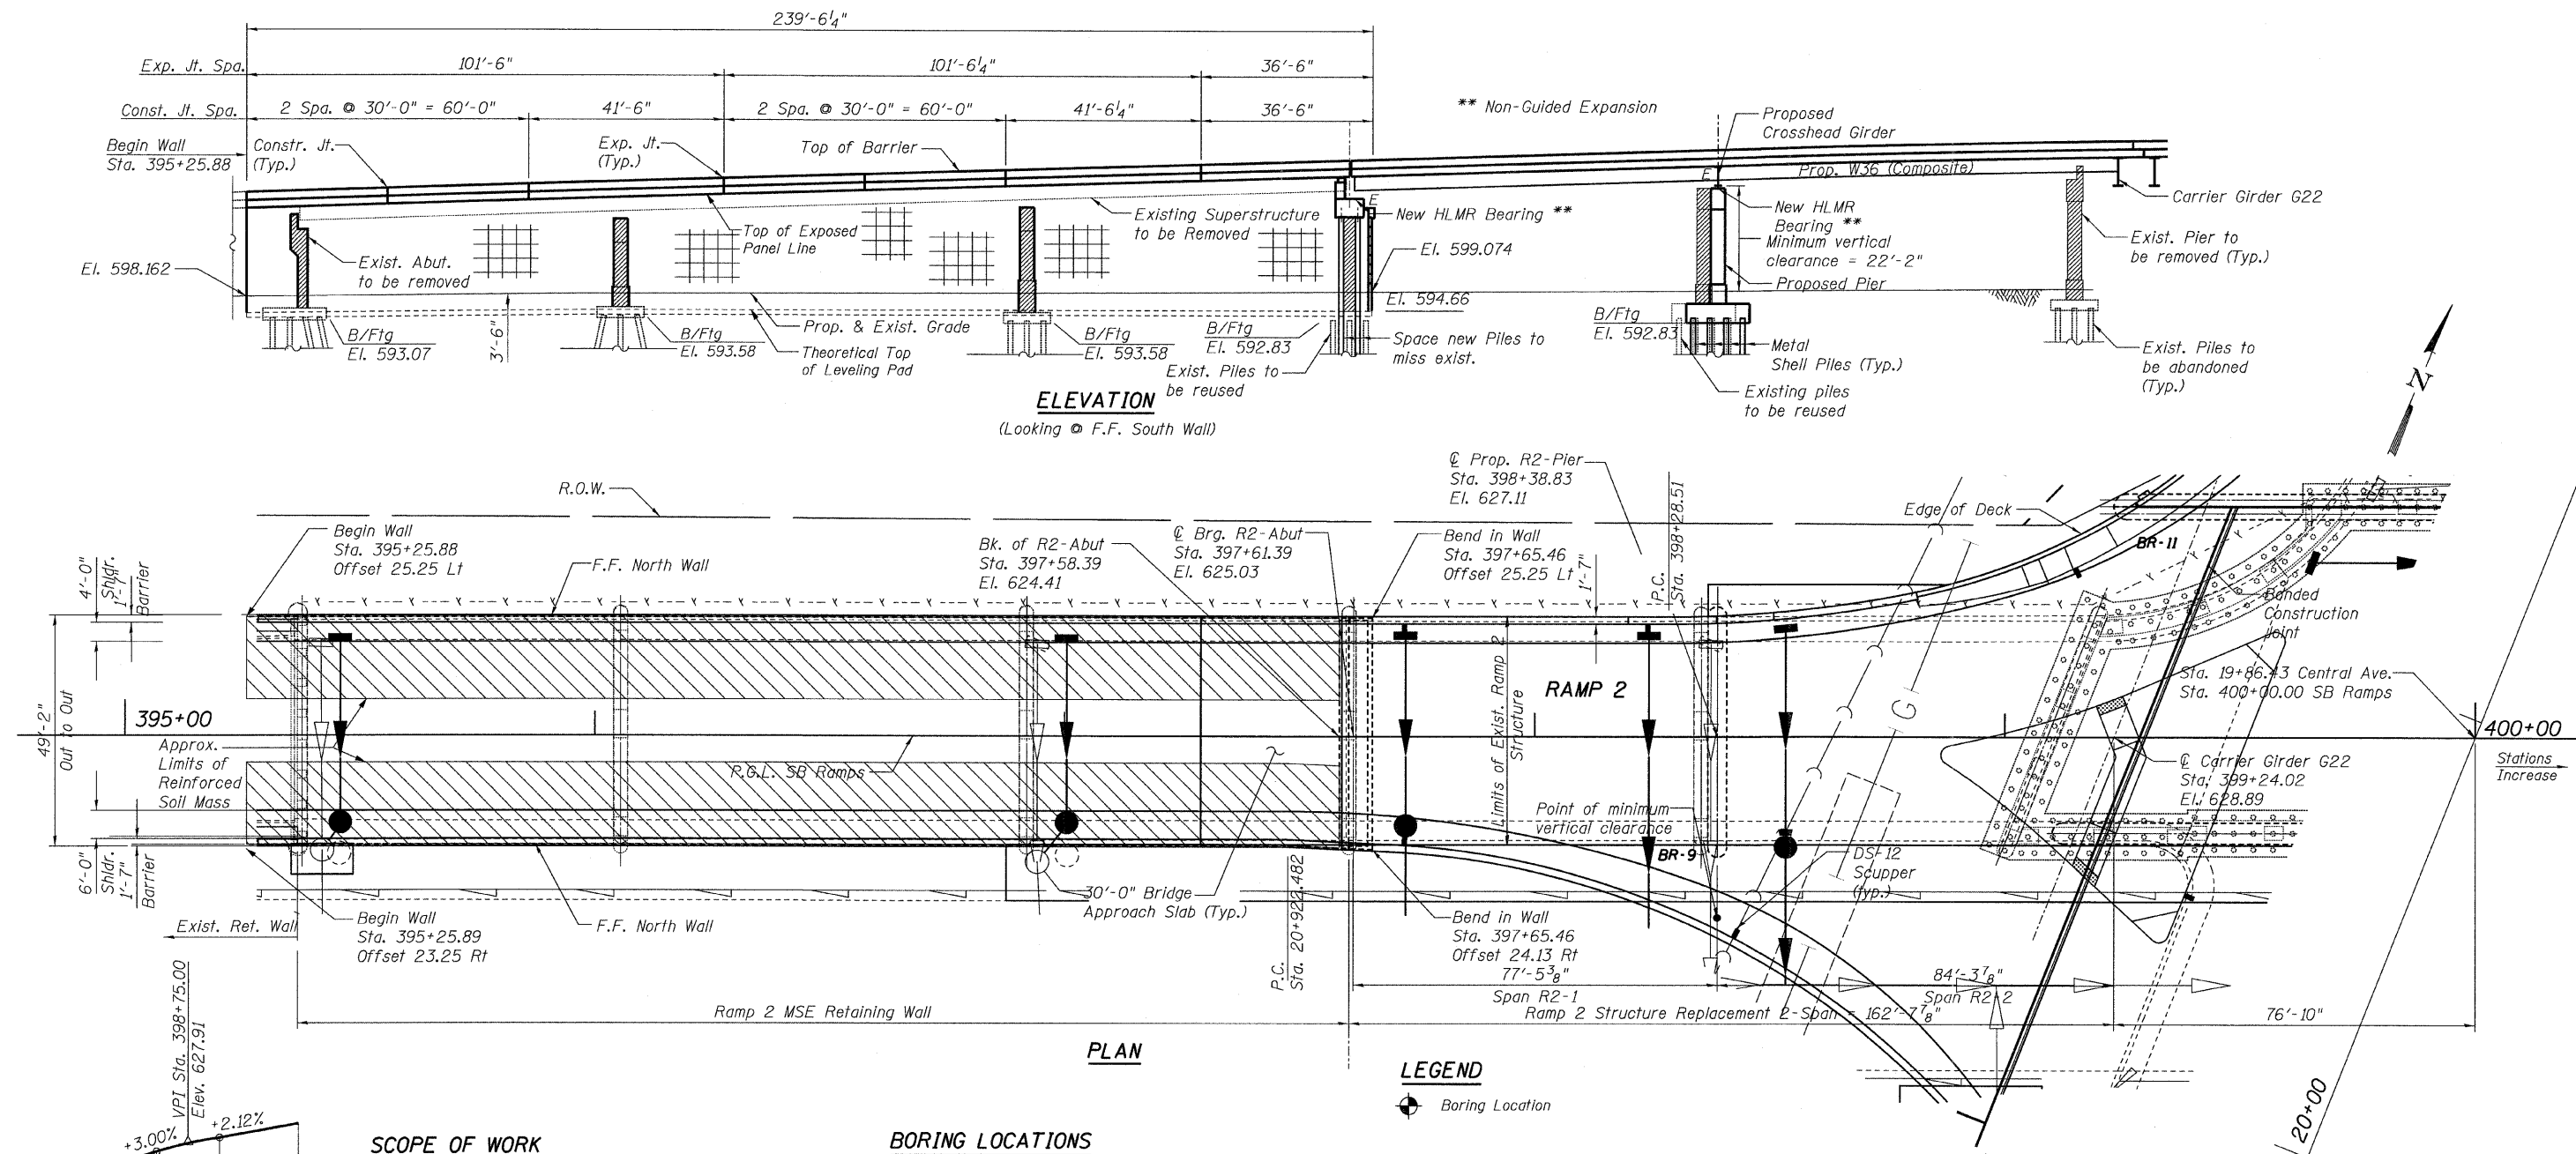

**ELEVATION**  
(Looking @ F.F. South Wall)

**PLAN**

**LEGEND**

● Boring Location

**SCOPE OF WORK**

- Spans 1 to 3**
- Remove and replace the existing structure with Mechanically Stabilized Earth Retaining Walls.
- Spans 4 and 5 (New Spans R2-1 & R2-2)**
- Remove existing deck and Structural Steel.
  - Remove Piers 4 and 5.
  - Construct R2-Pier.
  - Construct new Superstructure

**BORING LOCATIONS**

No.	Station	*Offset
BR-9	398+33.8	30.5' RT
BR-11	399+33.2	46.5' LT

\* Offset from PGL SB Ramps

**Notes:**

1. Wall stations and offsets are given to the front face of the precast concrete wall panels, and are measured from the SB Ramps Baseline

**GENERAL PLAN AND  
ELEVATION - RAMP 2  
STRUCTURE NO. 016-0724**

**TYLIN INTERNATIONAL**

DESIGNED	REVISIONS
- JMA	NAME
CHECKED - AMD,	DATE
DRAWN - JMA	
CHECKED - AMD,	
DATE - 08/02/10	

SHEET NO. 5 137 SHEETS	F.A.I. RTE.	SECTION	COUNTY	TOTAL SHEETS	SHEET NO.
	55	0711.2R & 1011.1BR	COOK	200	35
FED. ROAD DIST. NO. 1 ILLINOIS			FED. AID PROJECT		