
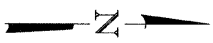


STATE OF ILLINOIS
DEPARTMENT OF TRANSPORTATION

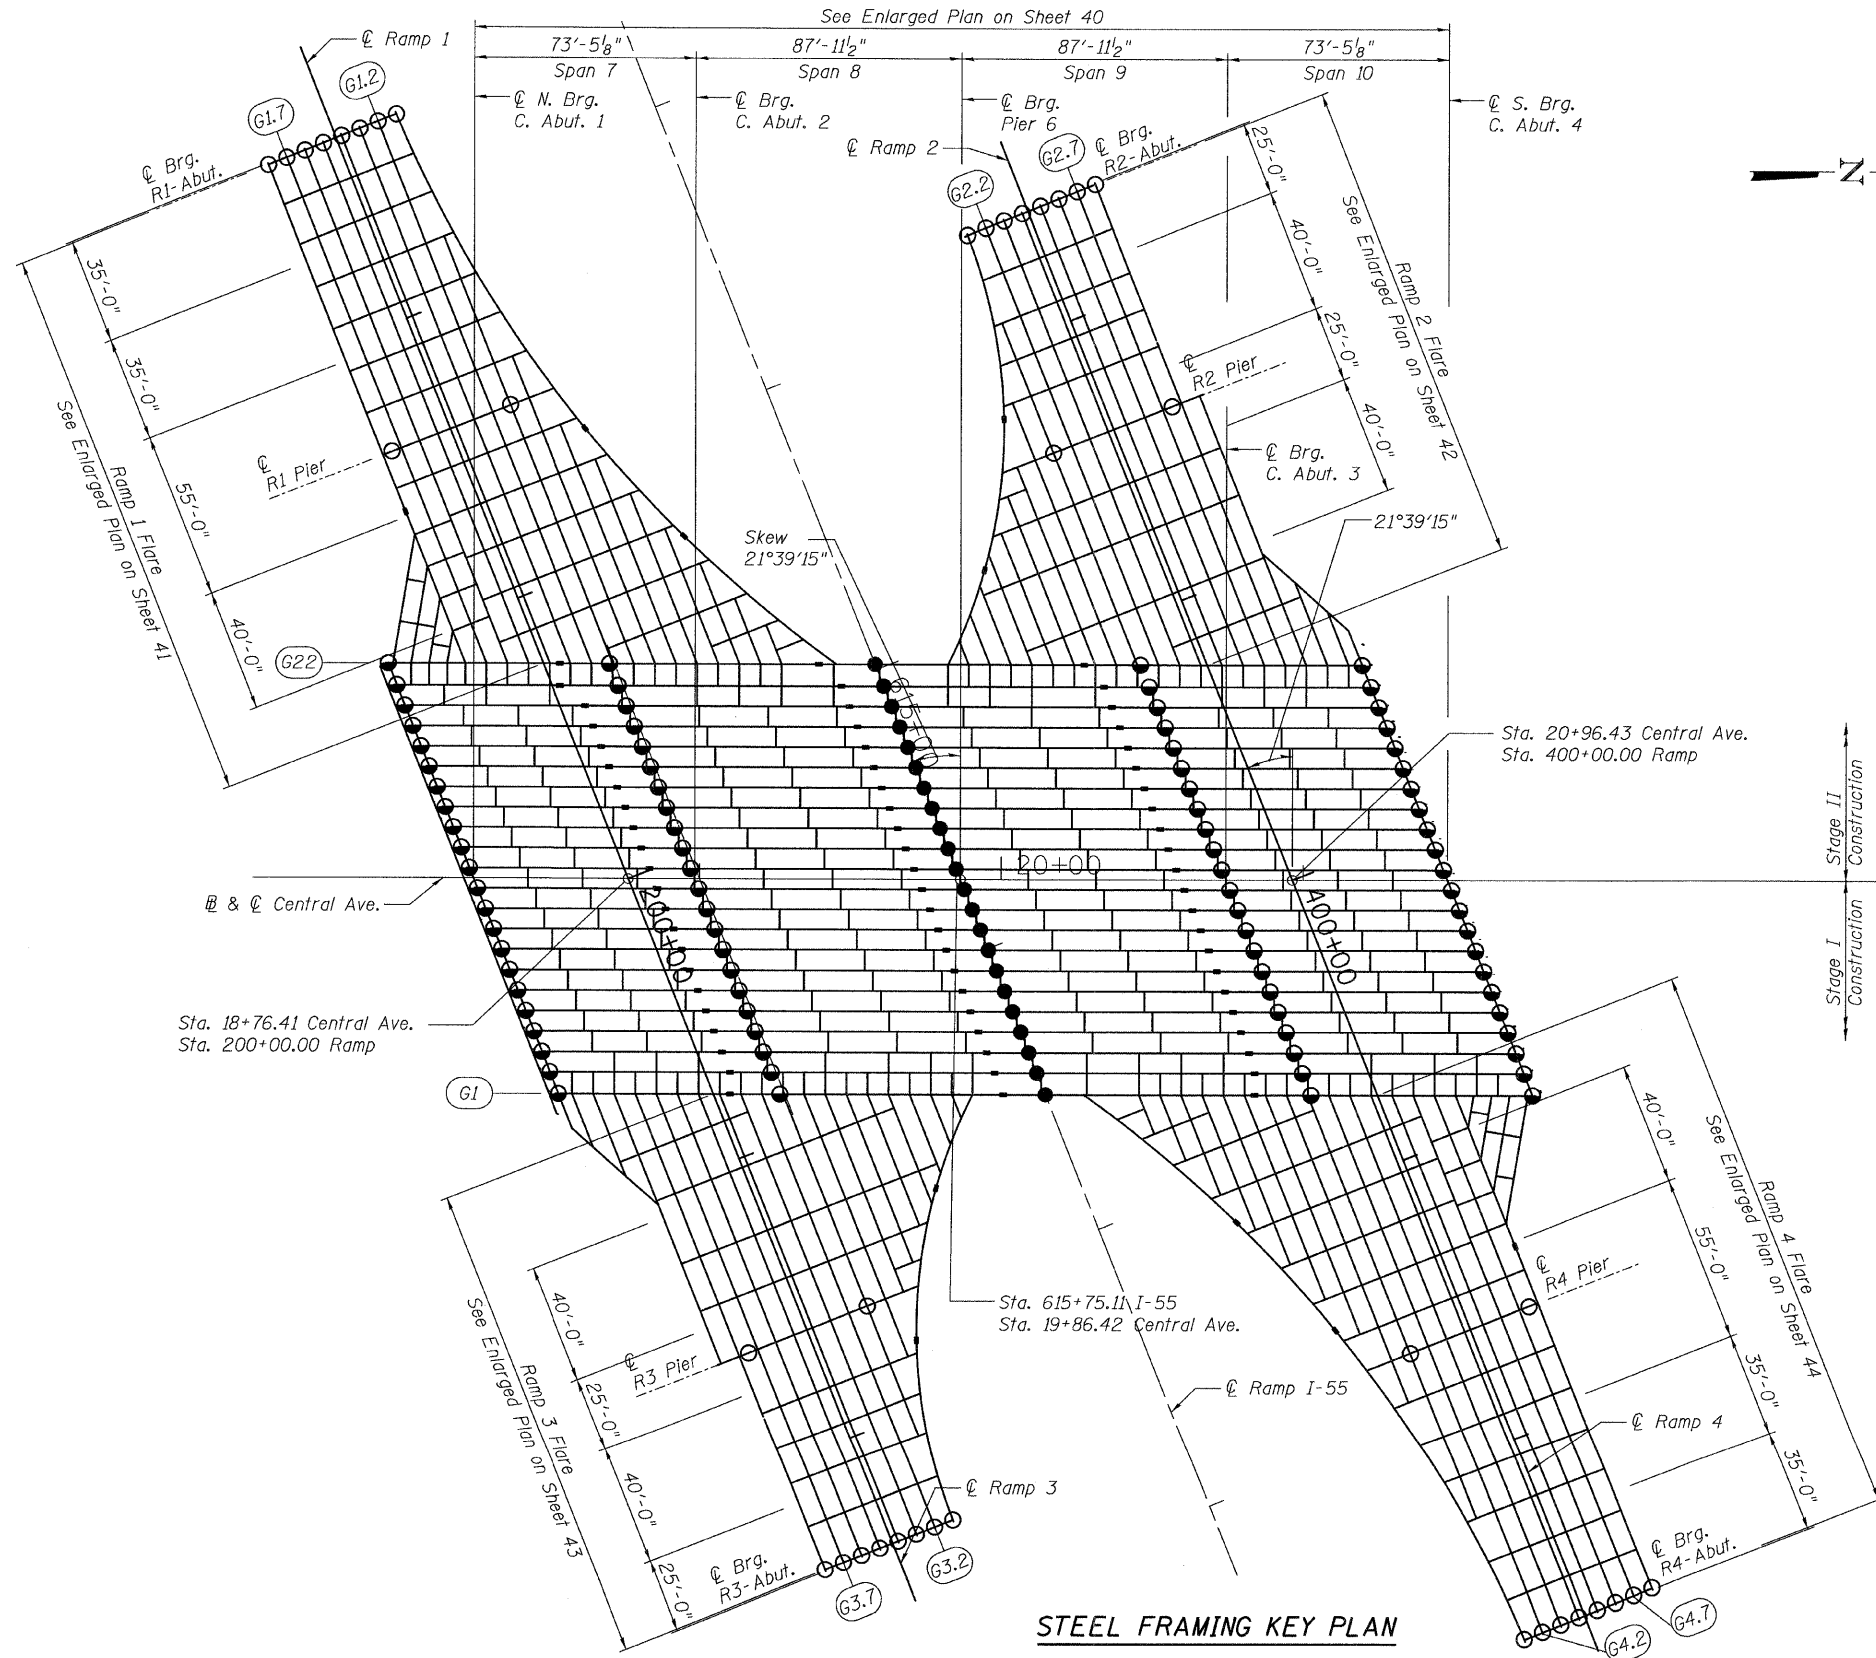


LEGEND:

- Guided Bearing
- Non-Guided Bearing
- Fixed Bearing

NOTES:

1. For Steel Fabrication and Shop Assembly Requirements, refer to the General Notes.

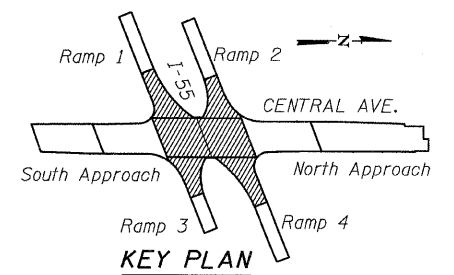

**FRAMING KEY PLAN
LAYOUT
CENTRAL / I-55
STRUCTURE NO. 016-0724**

TYLIN INTERNATIONAL

DESIGNED - JMA	REVISIONS	
CHECKED - AMD,	NAME	DATE
DRAWN - JMA		
CHECKED - AMD,		
DATE - 08/02/10		

SHEET NO. 37
137 SHEETS

F.A.I RTE.	SECTION	COUNTY	TOTAL SHEETS	SHEET NO.
55	0711.2R & 1011.1BR	COOK	200	67
CONTRACT NO. 60L39				
FED. ROAD DIST. NO. 1 ILLINOIS FED. AID PROJECT				

8/5/2010 2:42:05 PM