


STATE OF ILLINOIS  
DEPARTMENT OF TRANSPORTATION

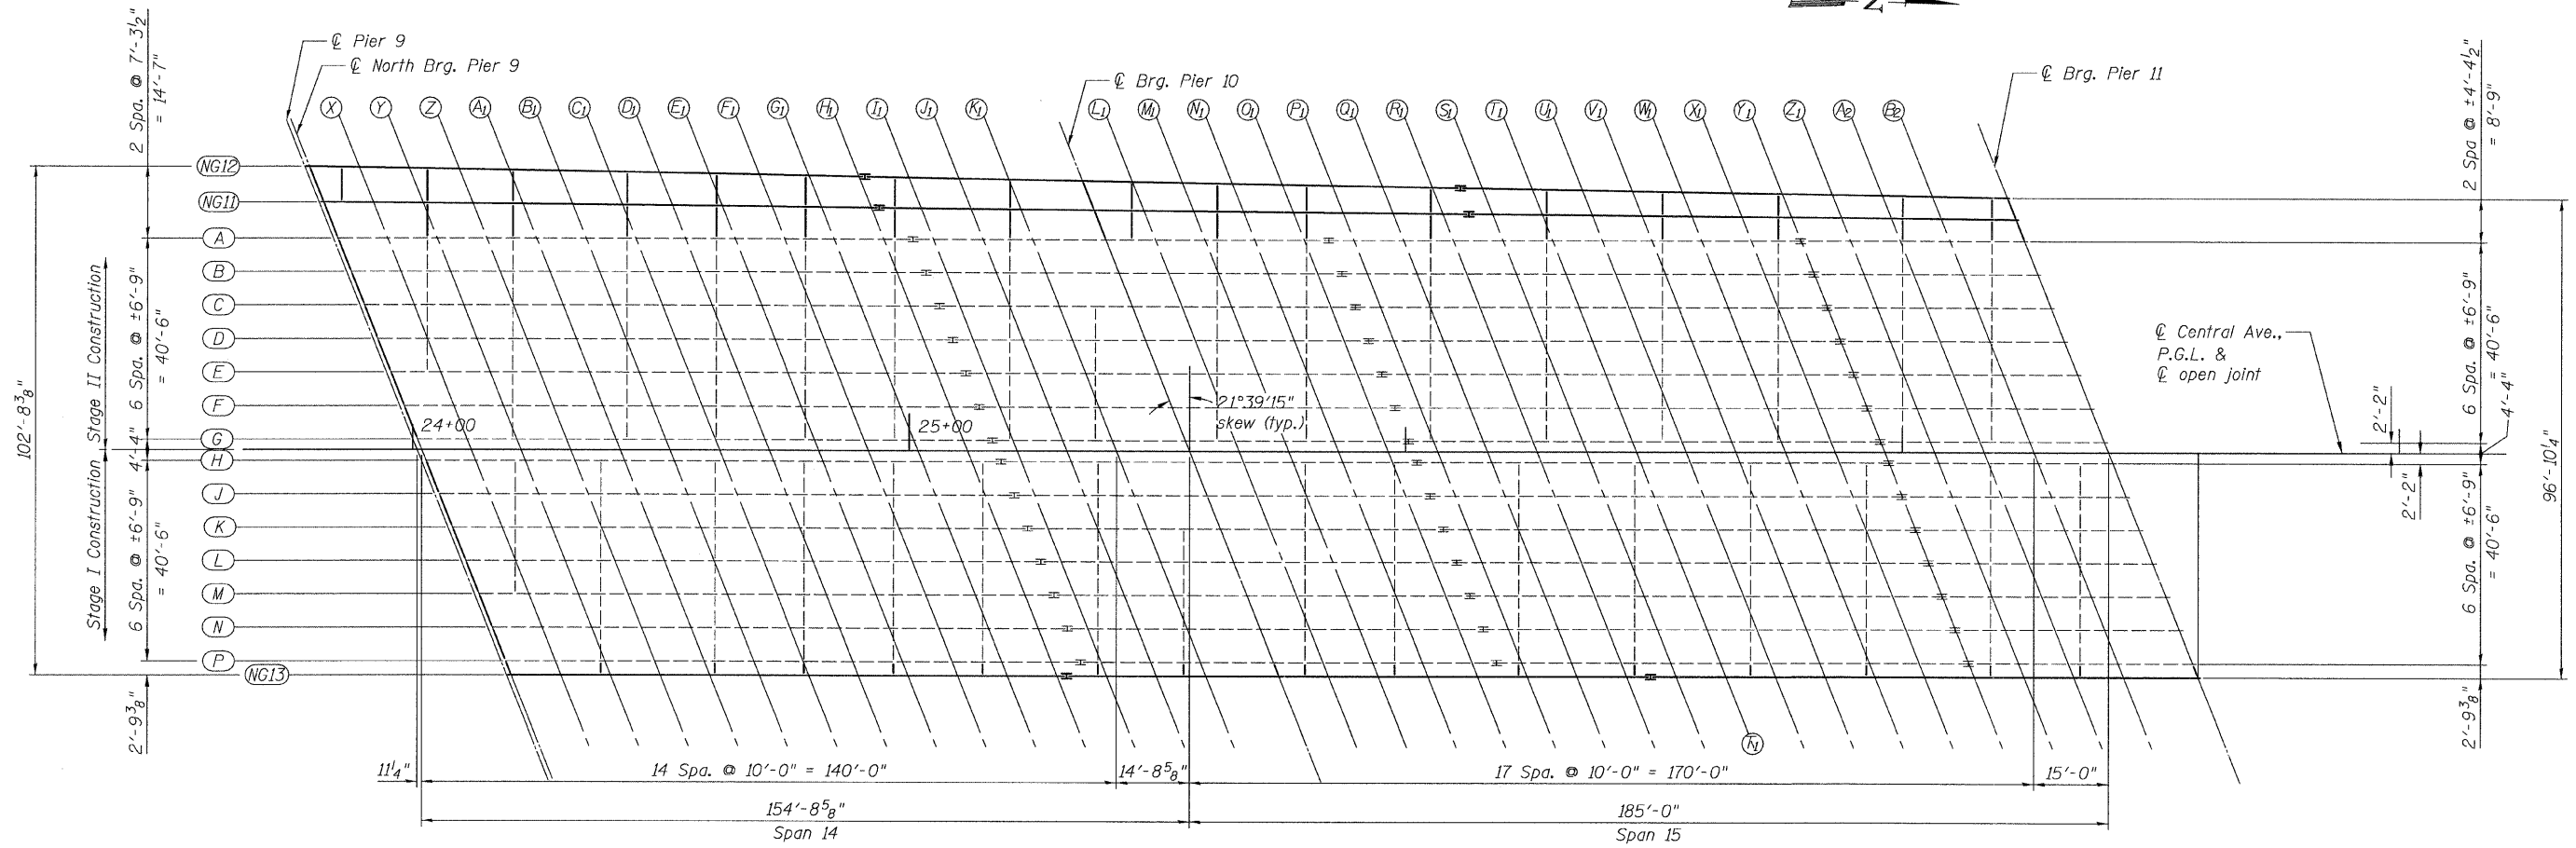

TOP OF SLAB ELEVATIONS  
LAYOUT SPANS 14 & 15  
STRUCTURE NO. 016-3240

**TYL** INTERNATIONAL

DESIGNED - DY, LS		REVISIONS	
CHECKED - AMD, LS	NAME	DATE	
DRAWN - DY, LS			
CHECKED - AMD, LS			
DATE - 08/02/10			

SHEET NO. 6 33 SHEETS	F.A.I. RTE. 55	SECTION 0711.2R & 1011.1BR	COUNTY COOK	TOTAL SHEETS 200	SHEET NO. 173
	FED. ROAD DIST. NO. 1 ILLINOIS			CONTRACT NO. 60L39 FED. AID PROJECT	

p:\01345\beam and bearing fabrication\15563tee2.dgn 8/27/2010 1:58:54 PM