


STATE OF ILLINOIS  
DEPARTMENT OF TRANSPORTATION

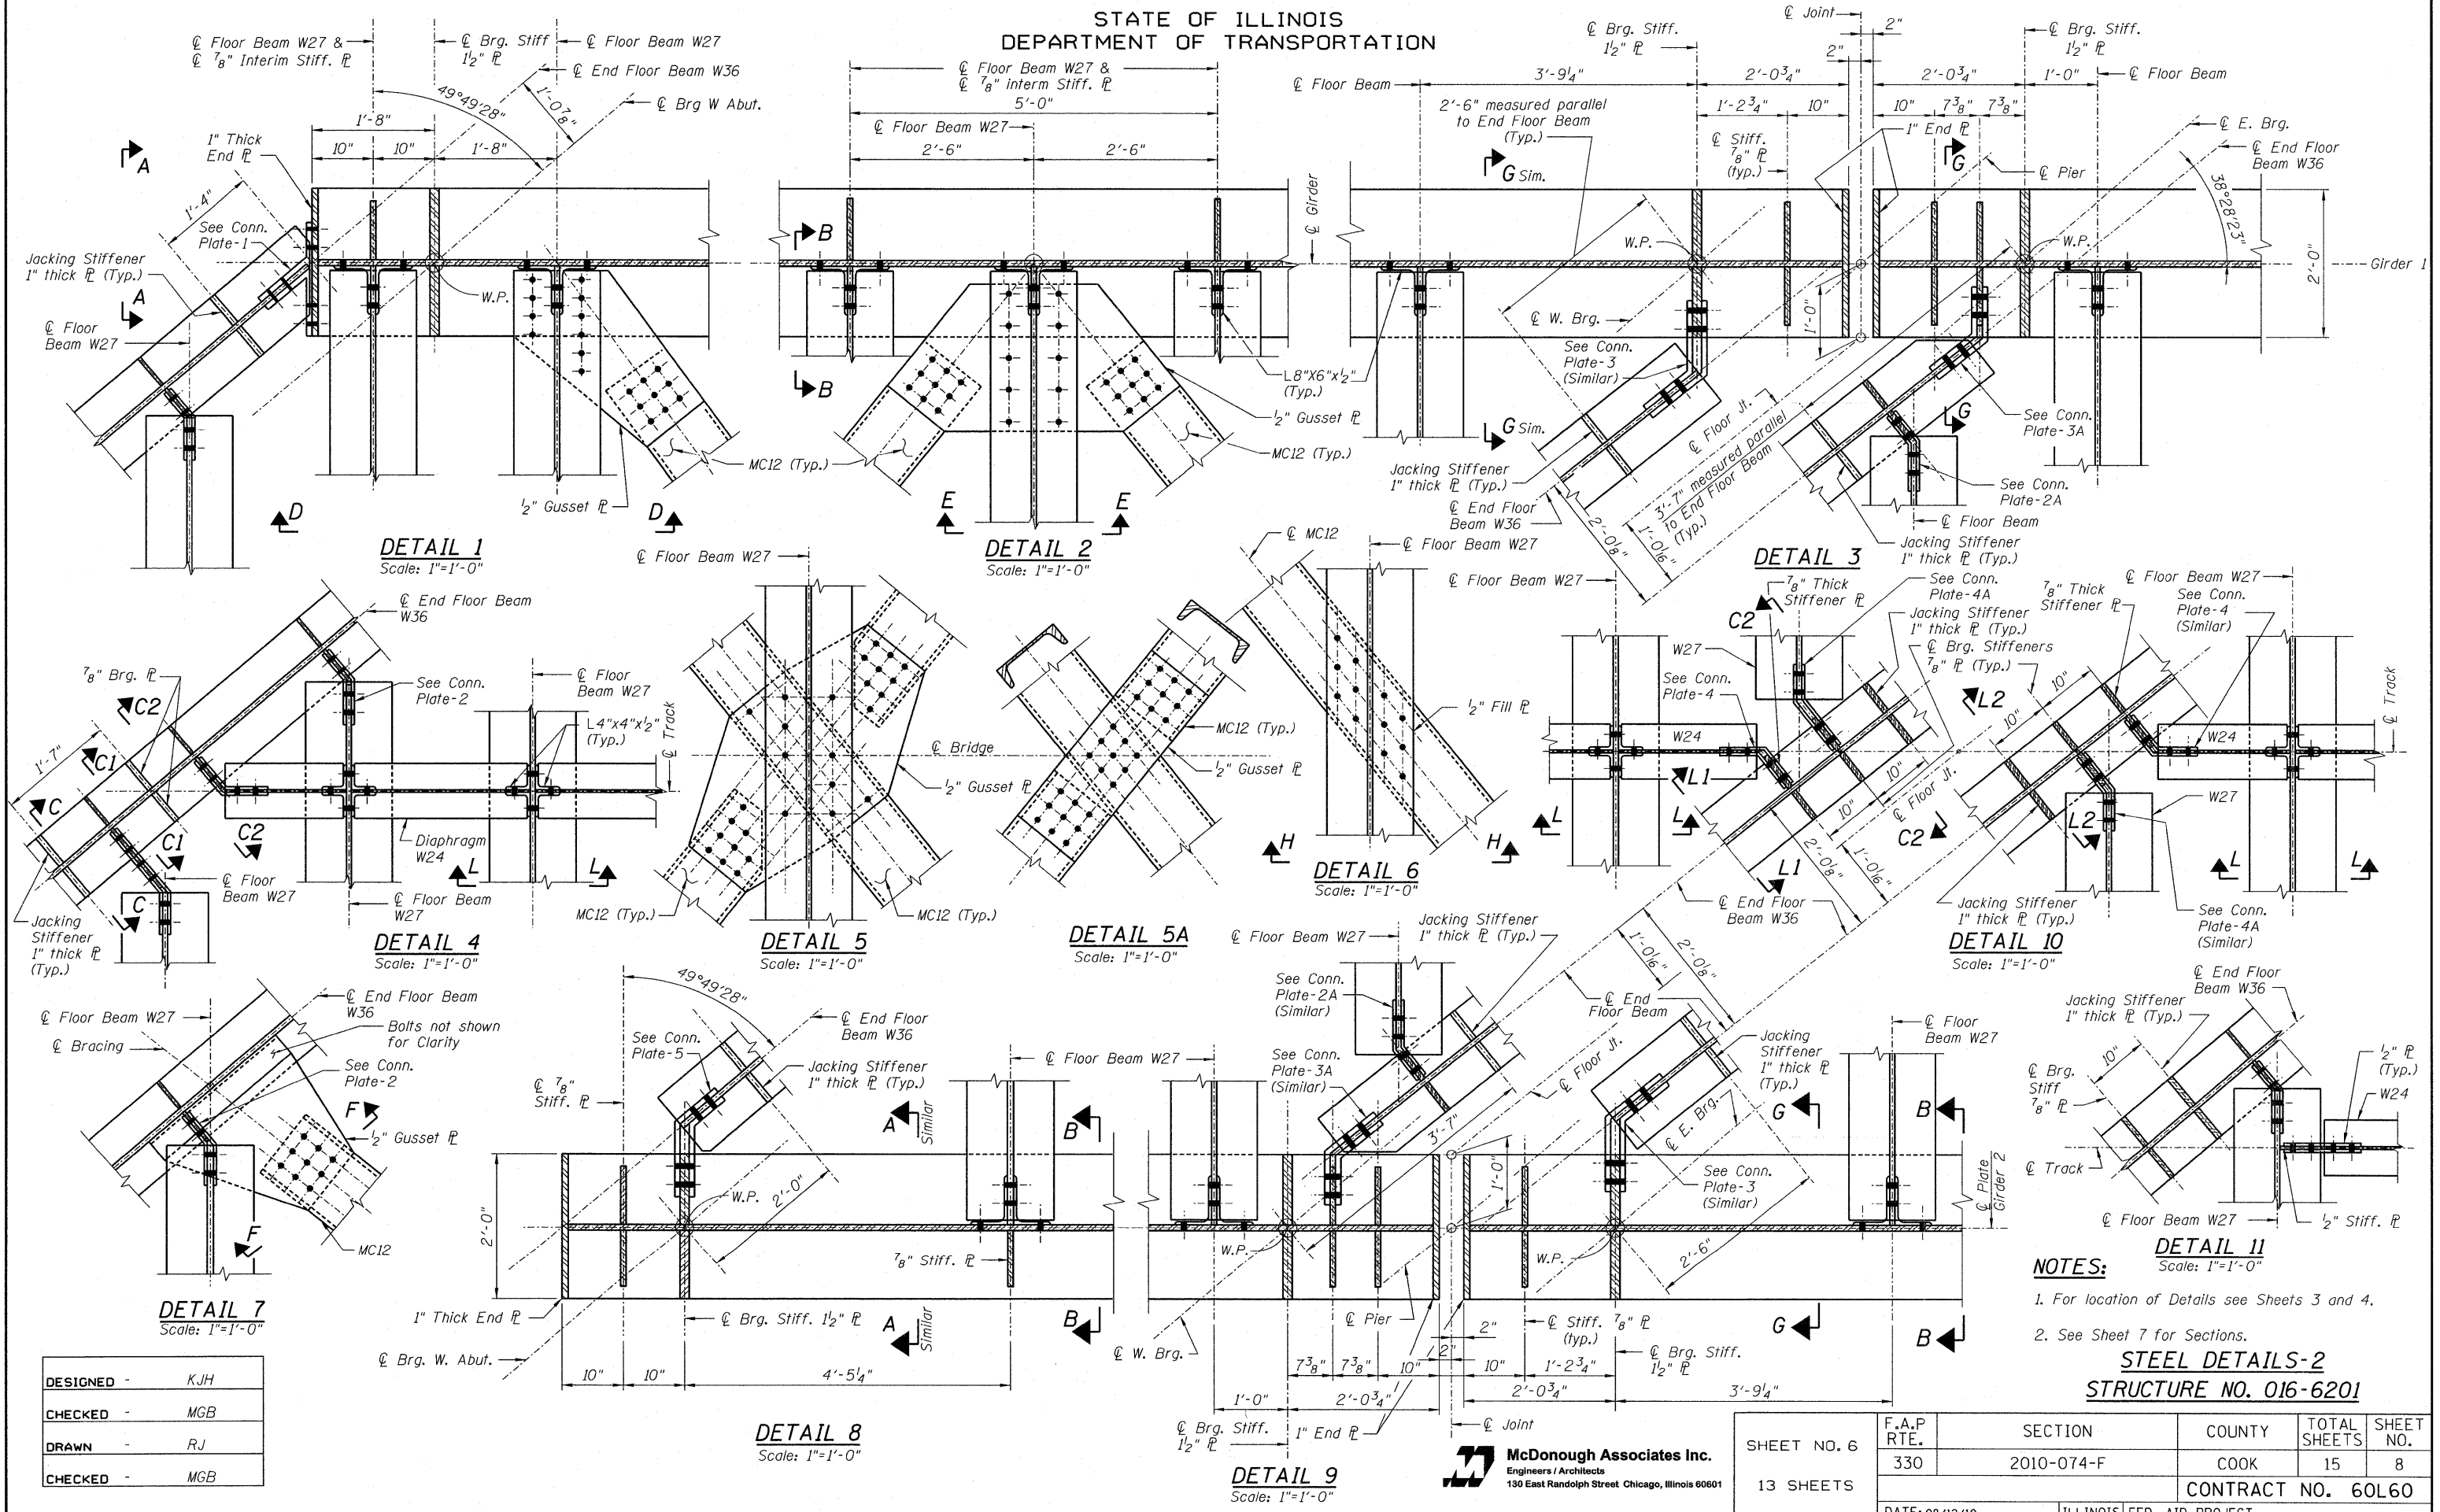

DESIGNED	-	KJH
CHECKED	-	MGB
DRAWN	-	RJ
CHECKED	-	MGB

- NOTES:**
1. For location of Details see Sheets 3 and 4.
  2. See Sheet 7 for Sections.

**STEEL DETAILS-2**  
**STRUCTURE NO. 016-6201**

SHEET NO. 6 13 SHEETS	F.A.P. RTE. 330	SECTION 2010-074-F	COUNTY COOK	TOTAL SHEETS 15	SHEET NO. 8
	CONTRACT NO. 60L60				
DATE: 08/12/10		ILLINOIS FED. AID PROJECT			

**McDonough Associates Inc.**  
Engineers / Architects  
130 East Randolph Street Chicago, Illinois 60601