
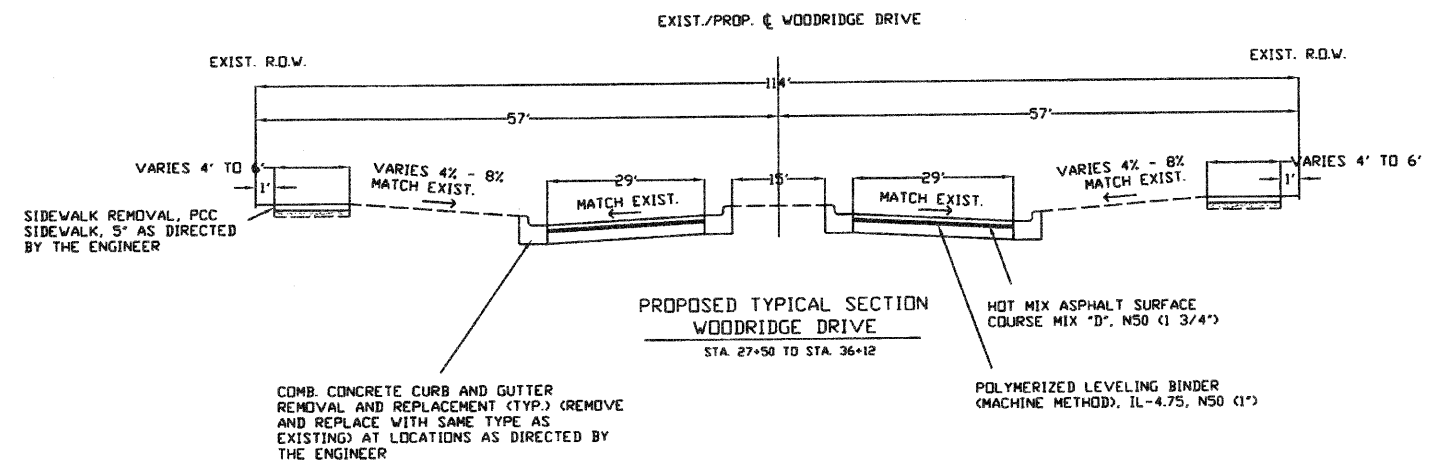
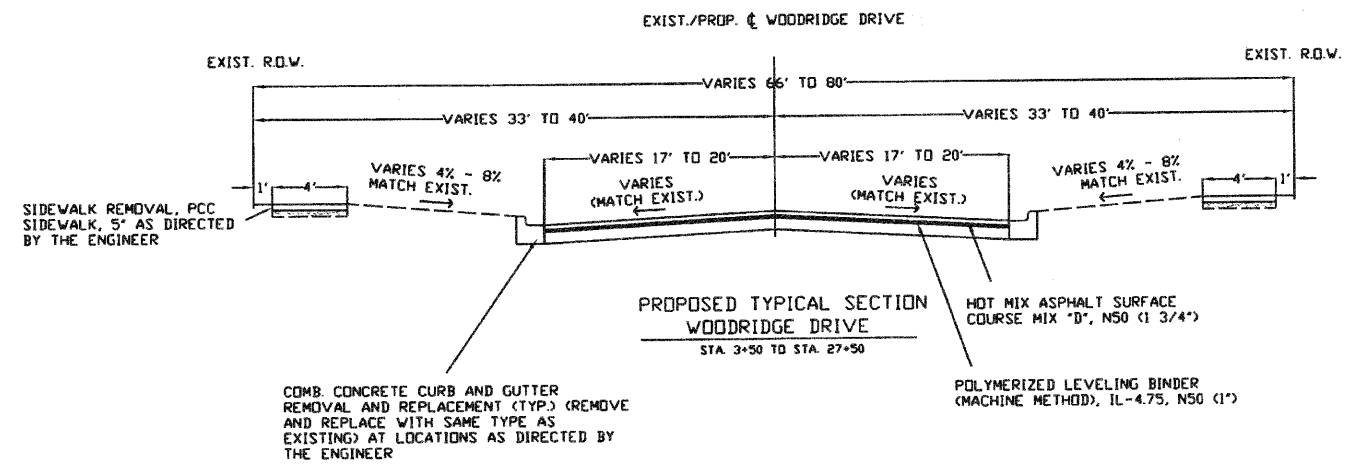


SECTION	COUNTY	TOTAL SHEETS	SHEET NUMBER
09-00064-00-RS	DuPAGE	15	6

CONTRACT NO. 63348

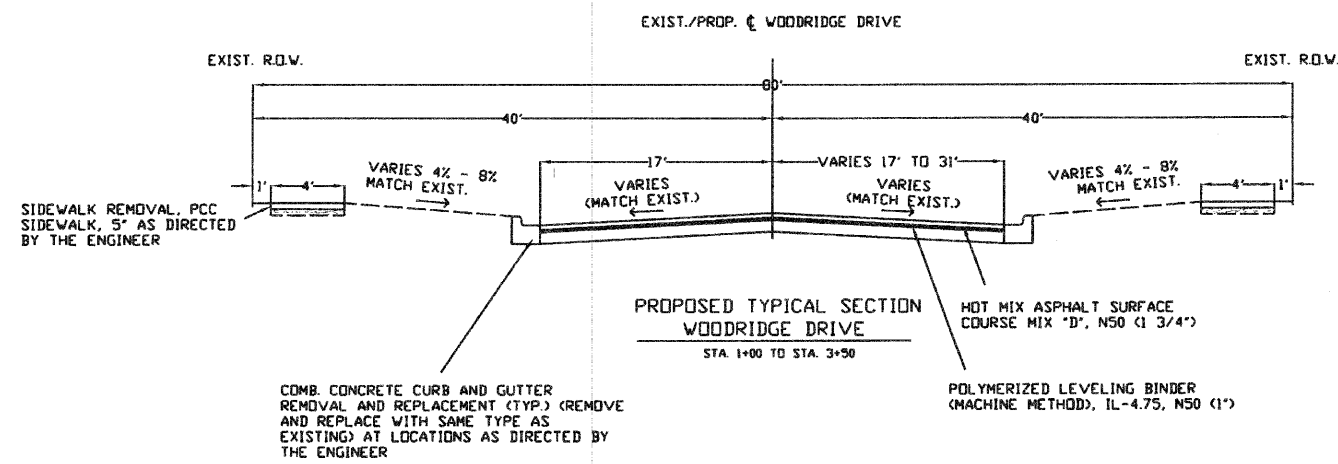

CROSS SECTIONS ARE NOT TO SCALE

VILLAGE OF WOODRIDGE PUBLIC WORKS
 1 Plaza Drive, Woodridge IL 60517 (630) 719-4753

**WOODRIDGE DRIVE
 REHABILITATION PROJECT**

PROPOSED TYPICAL CROSS SECTIONS

DRAWN BY: AF CHECKED BY: SM