


CONTRACT NO. 63348

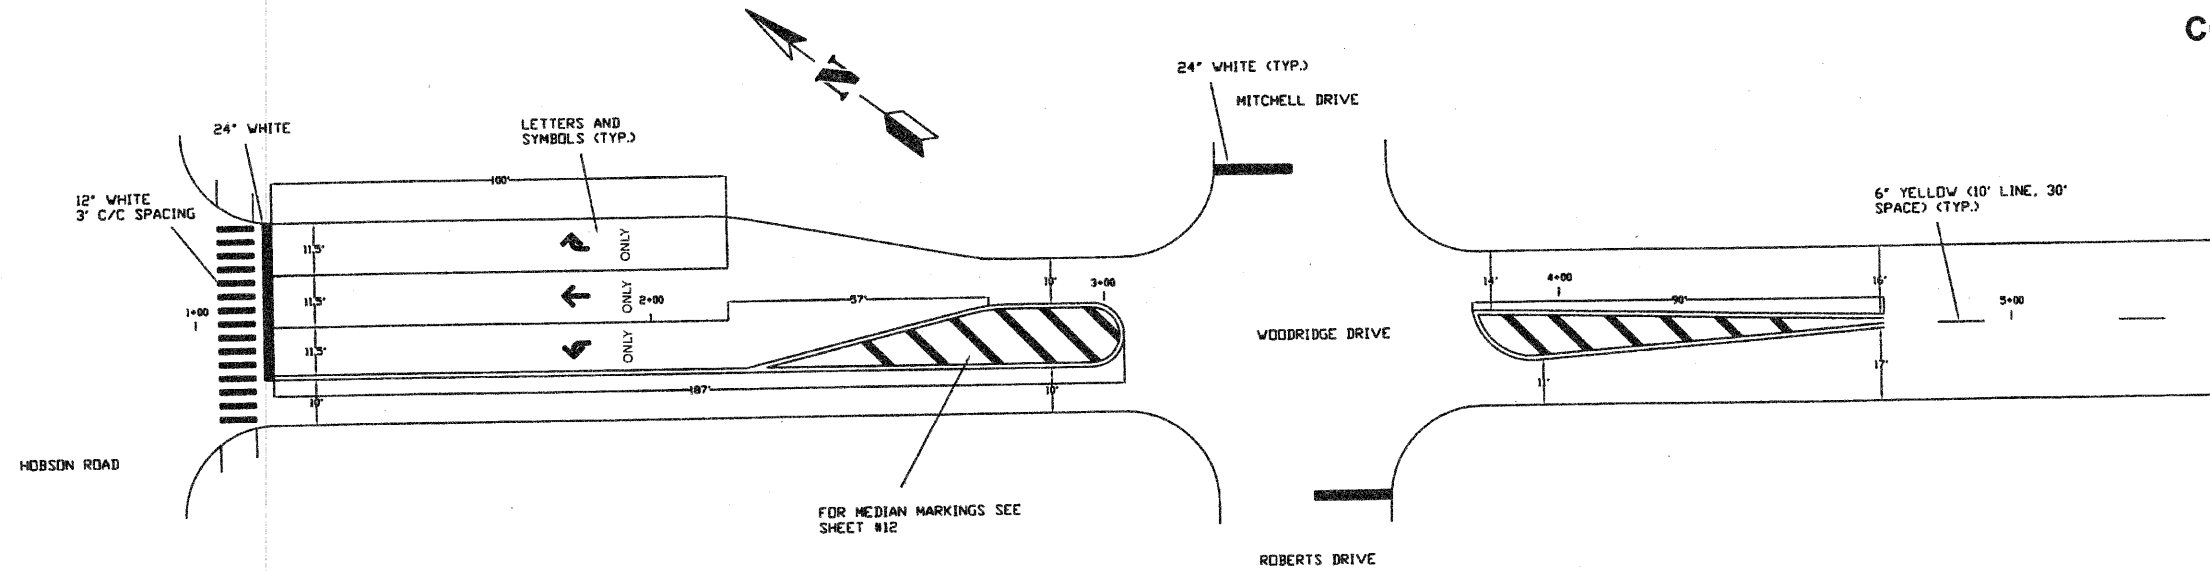

1" = 20'

PAVEMENT MARKING SCHEDULE

STA.	SIDE	LOCATION	78000100 THERMOPLASTIC PAVEMENT MARKING - LETTERS AND SYMBOLS (SQ. FT)	78000200 THERMOPLASTIC PAVEMENT MARKING - LINE 4" (FT)	78000400 THERMOPLASTIC PAVEMENT MARKING - LINE 6" (FT)	78000600 THERMOPLASTIC PAVEMENT MARKING - LINE 12" (FT)	78000650 THERMOPLASTIC PAVEMENT MARKING - LINE 24" (FT)	COMMENTS
1+00 - 3+50		MAINLINE	105	1000	600	290	70	SEE INTERSECTION DETAIL ABOVE
3+50	LT	MITCHELL DRIVE					17	STOP BAR
3+50	RT	ROBERTS DRIVE					17	STOP BAR
3+50 - 28+00		MAINLINE			370			SKIP DASH
9+00	LT	BURKE COURT					12	STOP BAR
11+50	RT	MARTIN DRIVE					12	STOP BAR
11+65		MAINLINE			70			CROSSWALK
12+60	LT	KINCAID DRIVE			56		12	CROSSWALK AND STOP BAR
16+00	RT	COOPER COURT				54	12	SCHOOL CROSSWALK AND STOP BAR
19+50		MAINLINE				78	17	SCHOOL CROSSWALK AND STOP BAR
19+75	RT	WILLIAMS DRIVE				80	17	SCHOOL CROSSWALK AND STOP BAR
19+75	LT	WESTMORELAND DRIVE				80	17	SCHOOL CROSSWALK AND STOP BAR
20+00		MAINLINE				78	17	SCHOOL CROSSWALK AND STOP BAR
22+75		MAINLINE			70	72		BIKE PATH CROSSING
22+50 - 27+50		MAINLINE		1000		20		DOUBLE YELLOW AND MEDIAN
26+50 - 36+12		MAINLINE		380				WHITE SKIPDASH, BOTH DIRECTIONS OF TRAVEL
28+00	LT	JANESWOOD DRIVE			100			JANESWOOD DOUBLE YELLOW
28+00 - 29+50		MAINLINE		350				YELLOW AROUND ISLAND
29+00	LT	JANESWOOD DRIVE	35		290			WOODRIDGE DRIVE/JANESWOOD RIGHT TURN LANE
30+00 - 33+00		MAINLINE		700				YELLOW AROUND ISLAND
33+50 - 36+00		MAINLINE		500				YELLOW AROUND ISLAND
36+05		MAINLINE				180		SCHOOL CROSSWALK
			140	3930	1556	932	220	
			SF	FT	FT	FT	FT	

VILLAGE OF WOODRIDGE PUBLIC WORKS
1 Plaza Drive, Woodridge IL 60517 (630) 719-4753

WOODRIDGE DRIVE
REHABILITATION PROJECT

PAVEMENT MARKING PLAN

DRAWN BY: AF

CHECKED BY: SM