

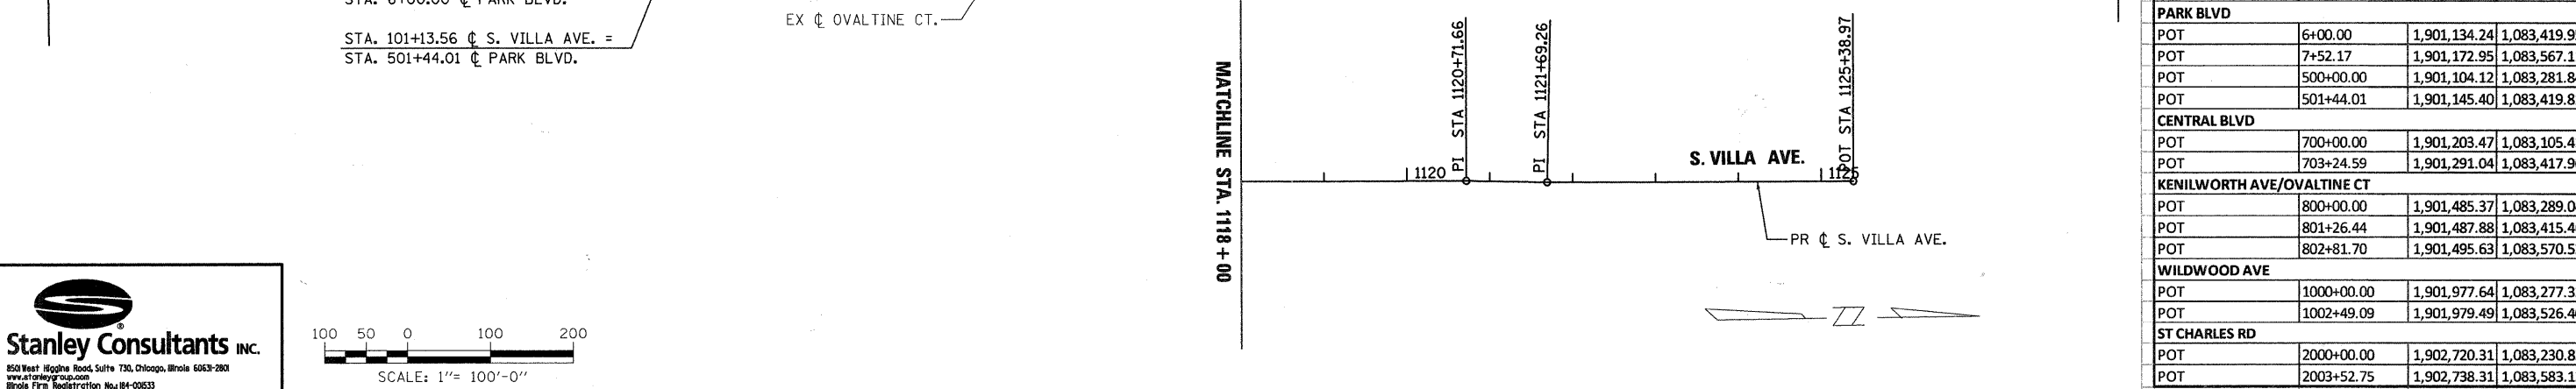
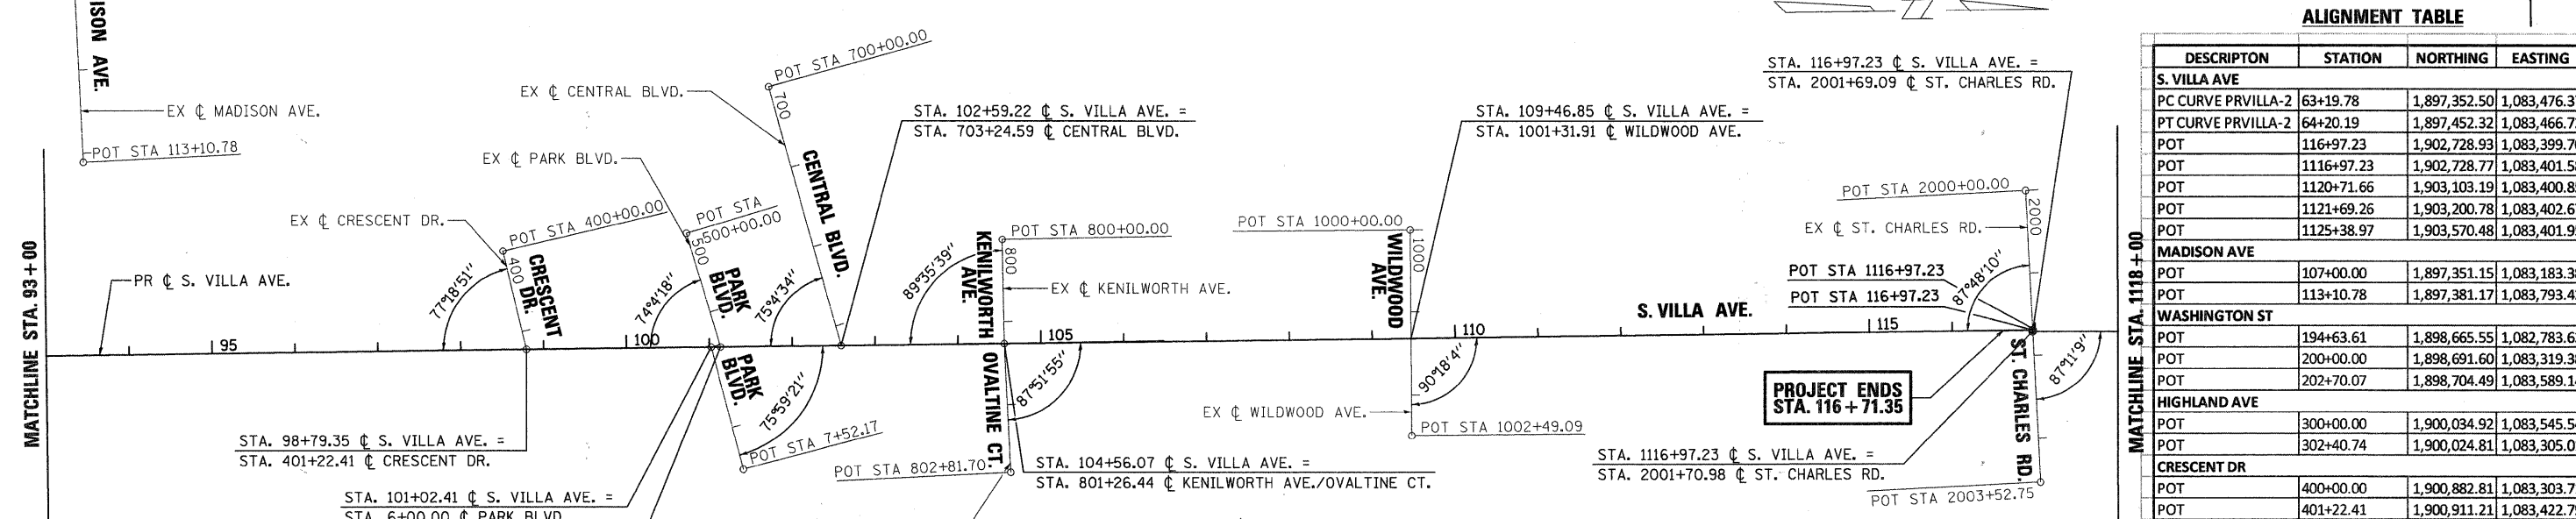


PROP. CURVE PRVILLA-2  
 PI STA. = 63+70.10  
 $\Delta = 9^\circ 35' 19''$  (RT)  
 $D = 9^\circ 32' 57''$   
 $R = 600.00'$   
 $T = 50.32'$   
 $L = 100.41'$   
 $E = 2.11'$   
 $e = N.C.$   
 P.C. STA = 63+19.78  
 P.T. STA = 64+20.19

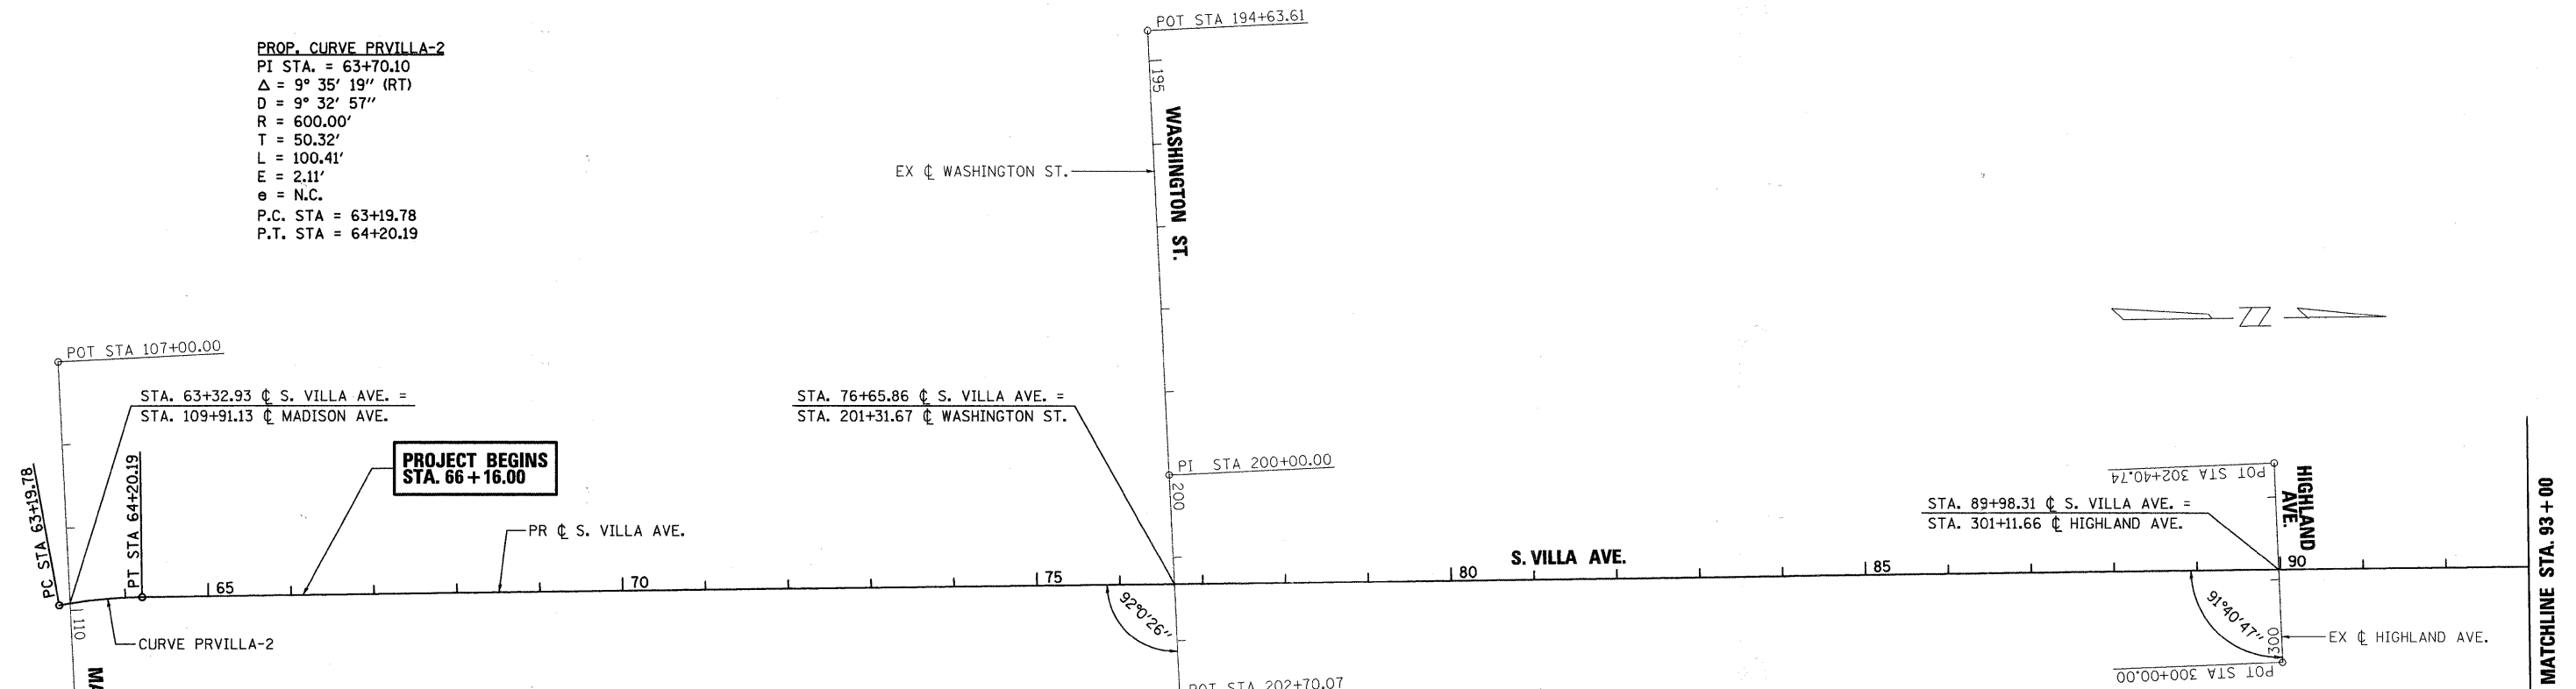

ALIGNMENT TABLE

DESCRIPTION	STATION	NORTHING	EASTING
<b>S. VILLA AVE</b>			
PC CURVE PRVILLA-2	63+19.78	1,897,352.50	1,083,476.37
PT CURVE PRVILLA-2	64+20.19	1,897,452.32	1,083,466.72
POT	116+97.23	1,902,728.93	1,083,399.70
POT	1116+97.23	1,902,728.77	1,083,401.58
POT	1120+71.66	1,903,103.19	1,083,400.85
POT	1121+69.26	1,903,200.78	1,083,402.67
POT	1125+38.97	1,903,570.48	1,083,401.95
<b>MADISON AVE</b>			
POT	107+00.00	1,897,351.15	1,083,183.38
POT	113+10.78	1,897,381.17	1,083,793.42
<b>WASHINGTON ST</b>			
POT	194+63.61	1,898,665.55	1,082,783.63
POT	200+00.00	1,898,691.60	1,083,319.38
POT	202+70.07	1,898,704.49	1,083,589.14
<b>HIGHLAND AVE</b>			
POT	300+00.00	1,900,034.92	1,083,545.54
POT	302+40.74	1,900,024.81	1,083,305.01
<b>CRESCENT DR</b>			
POT	400+00.00	1,900,882.81	1,083,303.71
POT	401+22.41	1,900,911.21	1,083,422.79
<b>PARK BLVD</b>			
POT	6+00.00	1,901,134.24	1,083,419.95
POT	7+52.17	1,901,172.95	1,083,567.11
POT	500+00.00	1,901,104.12	1,083,281.84
POT	501+44.01	1,901,145.40	1,083,419.81
<b>CENTRAL BLVD</b>			
POT	700+00.00	1,901,203.47	1,083,105.41
POT	703+24.59	1,901,291.04	1,083,417.96
<b>KENILWORTH AVE/OVALTINE CT</b>			
POT	800+00.00	1,901,485.37	1,083,289.04
POT	801+26.44	1,901,487.88	1,083,415.46
POT	802+81.70	1,901,495.63	1,083,570.52
<b>WILDWOOD AVE</b>			
POT	1000+00.00	1,901,977.64	1,083,277.32
POT	1002+49.09	1,901,979.49	1,083,526.40
<b>ST CHARLES RD</b>			
POT	2000+00.00	1,902,720.31	1,083,230.82
POT	2003+52.75	1,902,738.31	1,083,583.12

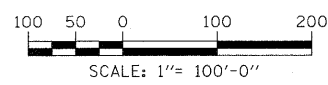

FILE NAME = 016_650.tie@1.dgn	USER NAME = #USER#	DESIGNED - J.G.	REVISED -
PLOT SCALE = 1:1000	CHECKED -	DRAWN - E.D.	REVISED -
PLOT DATE = 6/15/2010	DATE - 9/23/2009		REVISED -

VILLAGE OF VILLA PARK, ILLINOIS

ALIGNMENT, TIES AND BENCHMARKS  
 SCALE: 1"=100' SHEET NO. 1 OF 2 SHEETS STA. 63+19.78 TO STA. 116+71.35

F.A.U. RTE.	SECTION	COUNTY	TOTAL SHEETS	SHEET NO.
2652	00-00070-00-PV	DuPAGE	160	16
CONTRACT NO. 63379				
FED. ROAD DIST. NO. ILLINOIS FED. AID PROJECT				