
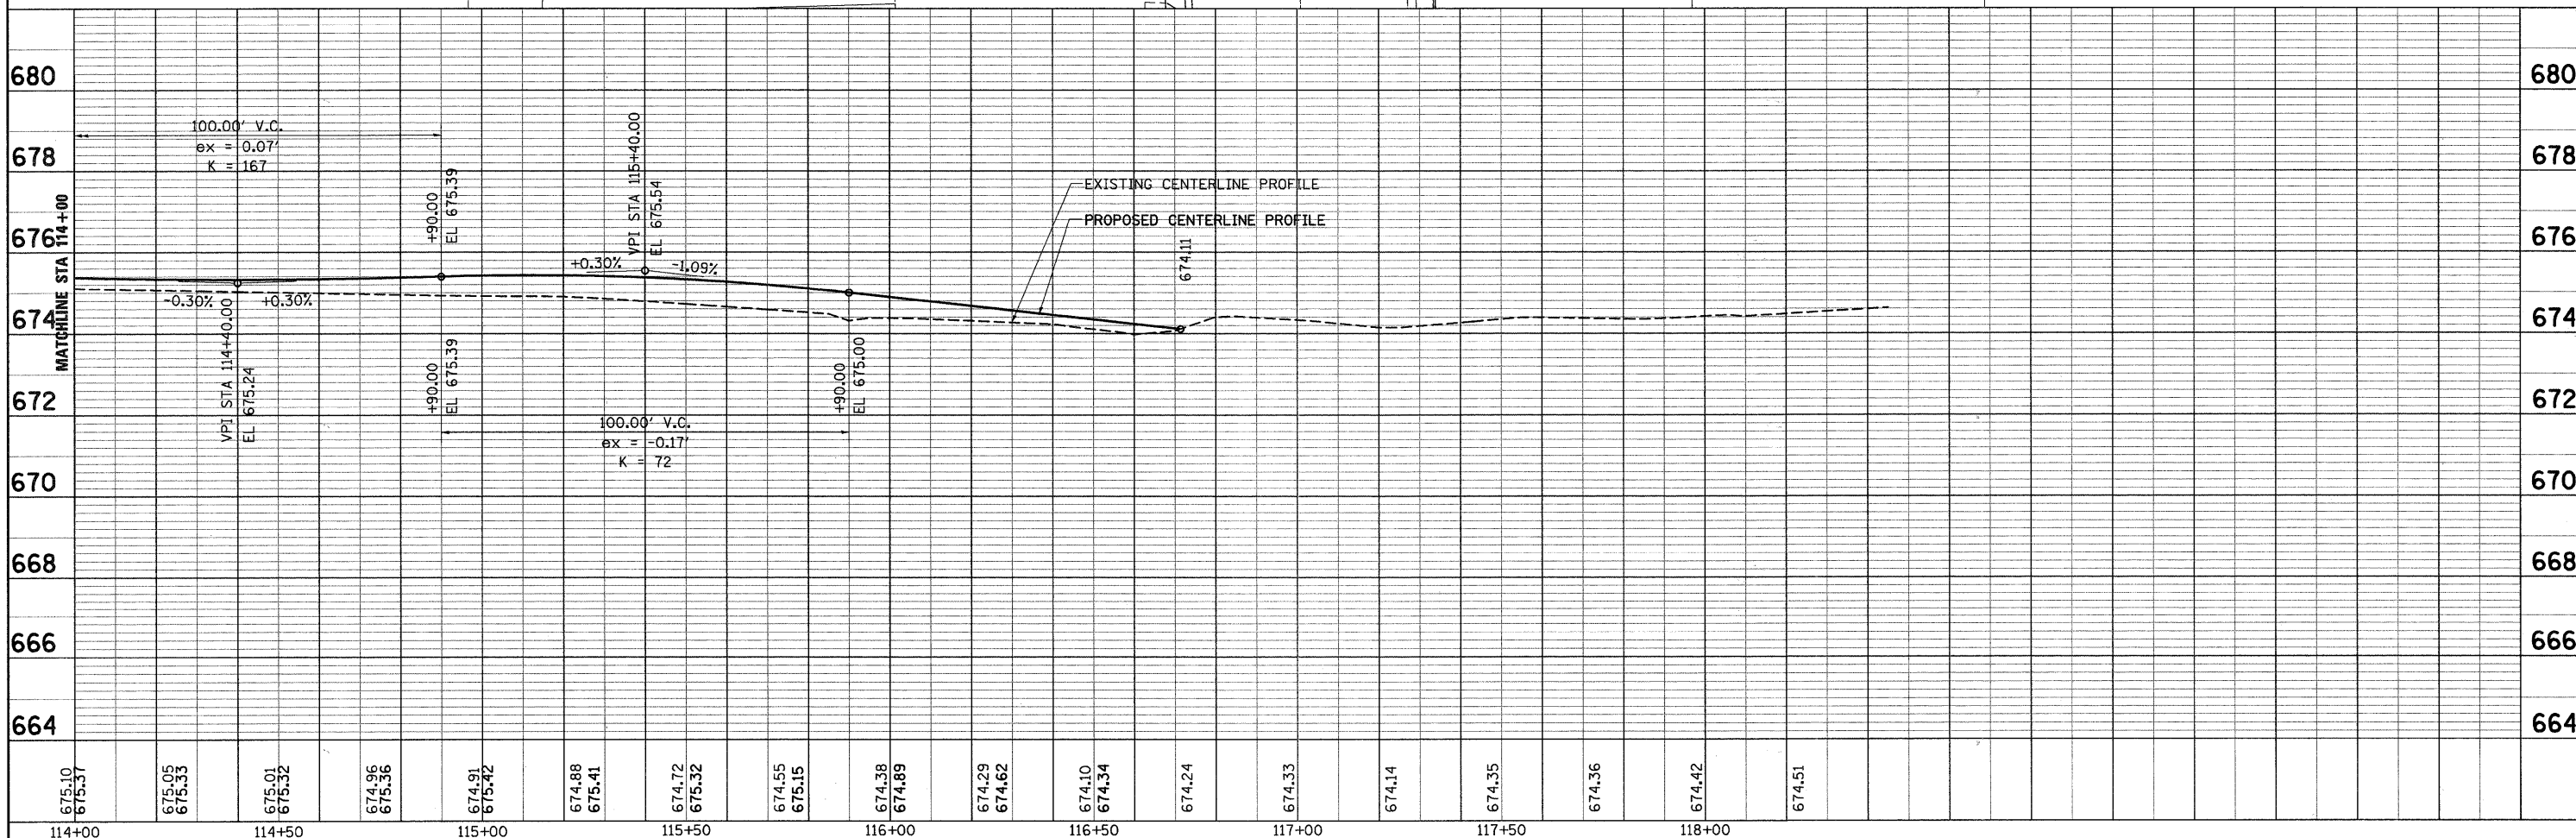


PLAN	SURVEYED	DATE
	GRADES CHECKED	BY
	ALIGNMENT CHECKED	
	RT. OF WAY CHECKED	
	PAID FILE NAME	

PROFILE	SURVEYED	DATE
	GRADES CHECKED	BY
	B.M. NOTED	
	STRUCTURE NOTATIONS CHK'D	

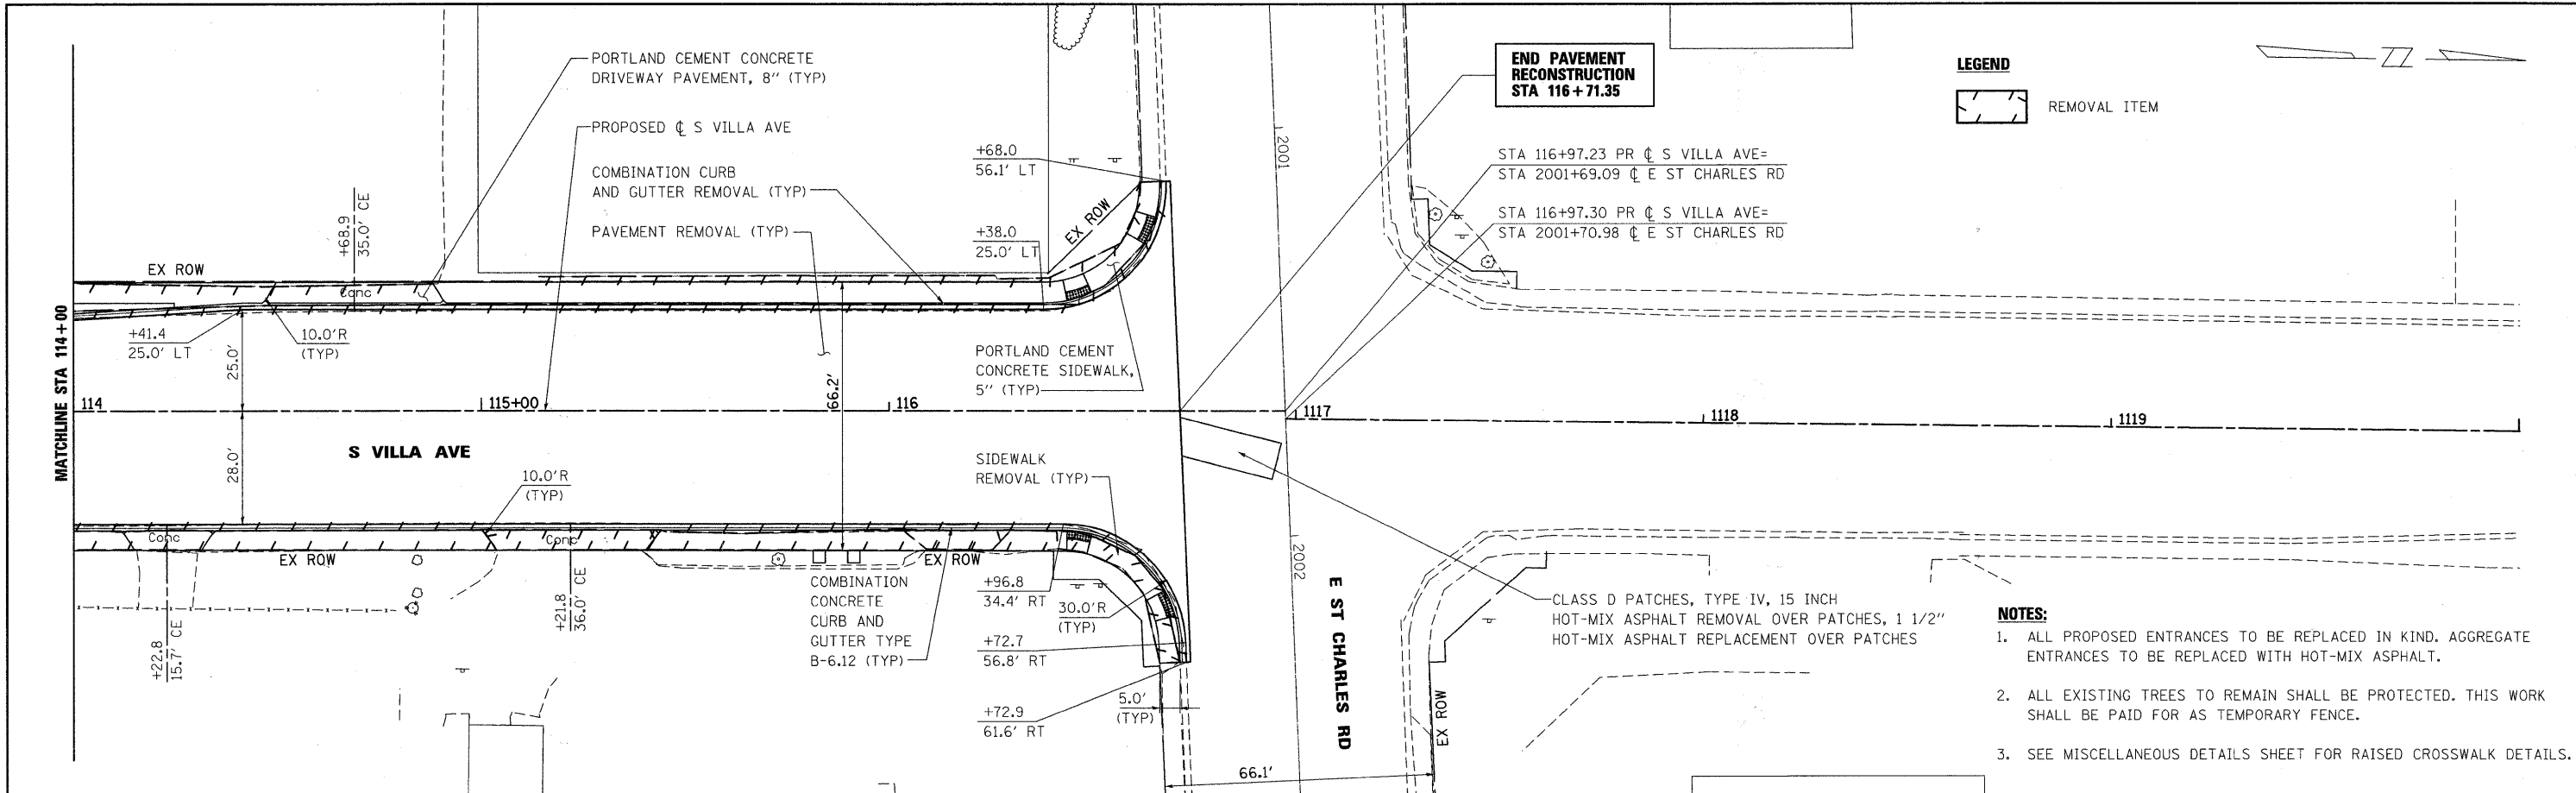

675.10 675.37	675.05 675.33	675.01 675.32	674.96 675.36	674.91 675.42	674.88 675.41	674.72 675.32	674.55 675.15	674.38 674.89	674.29 674.62	674.10 674.34	674.24	674.33	674.14	674.35	674.36	674.42	674.51
114+00	114+50	115+00	115+50	116+00	116+50	117+00	117+50	118+00									