



PLAN	SURVEYED	DATE
	PLOTTED	
	CHECKED	
	BY	
	NO.	
	FILE NAME	

PROFILE	SURVEYED	DATE
	PLOTTED	
	CHECKED	
	BY	
	NO.	
	NOTATIONS	

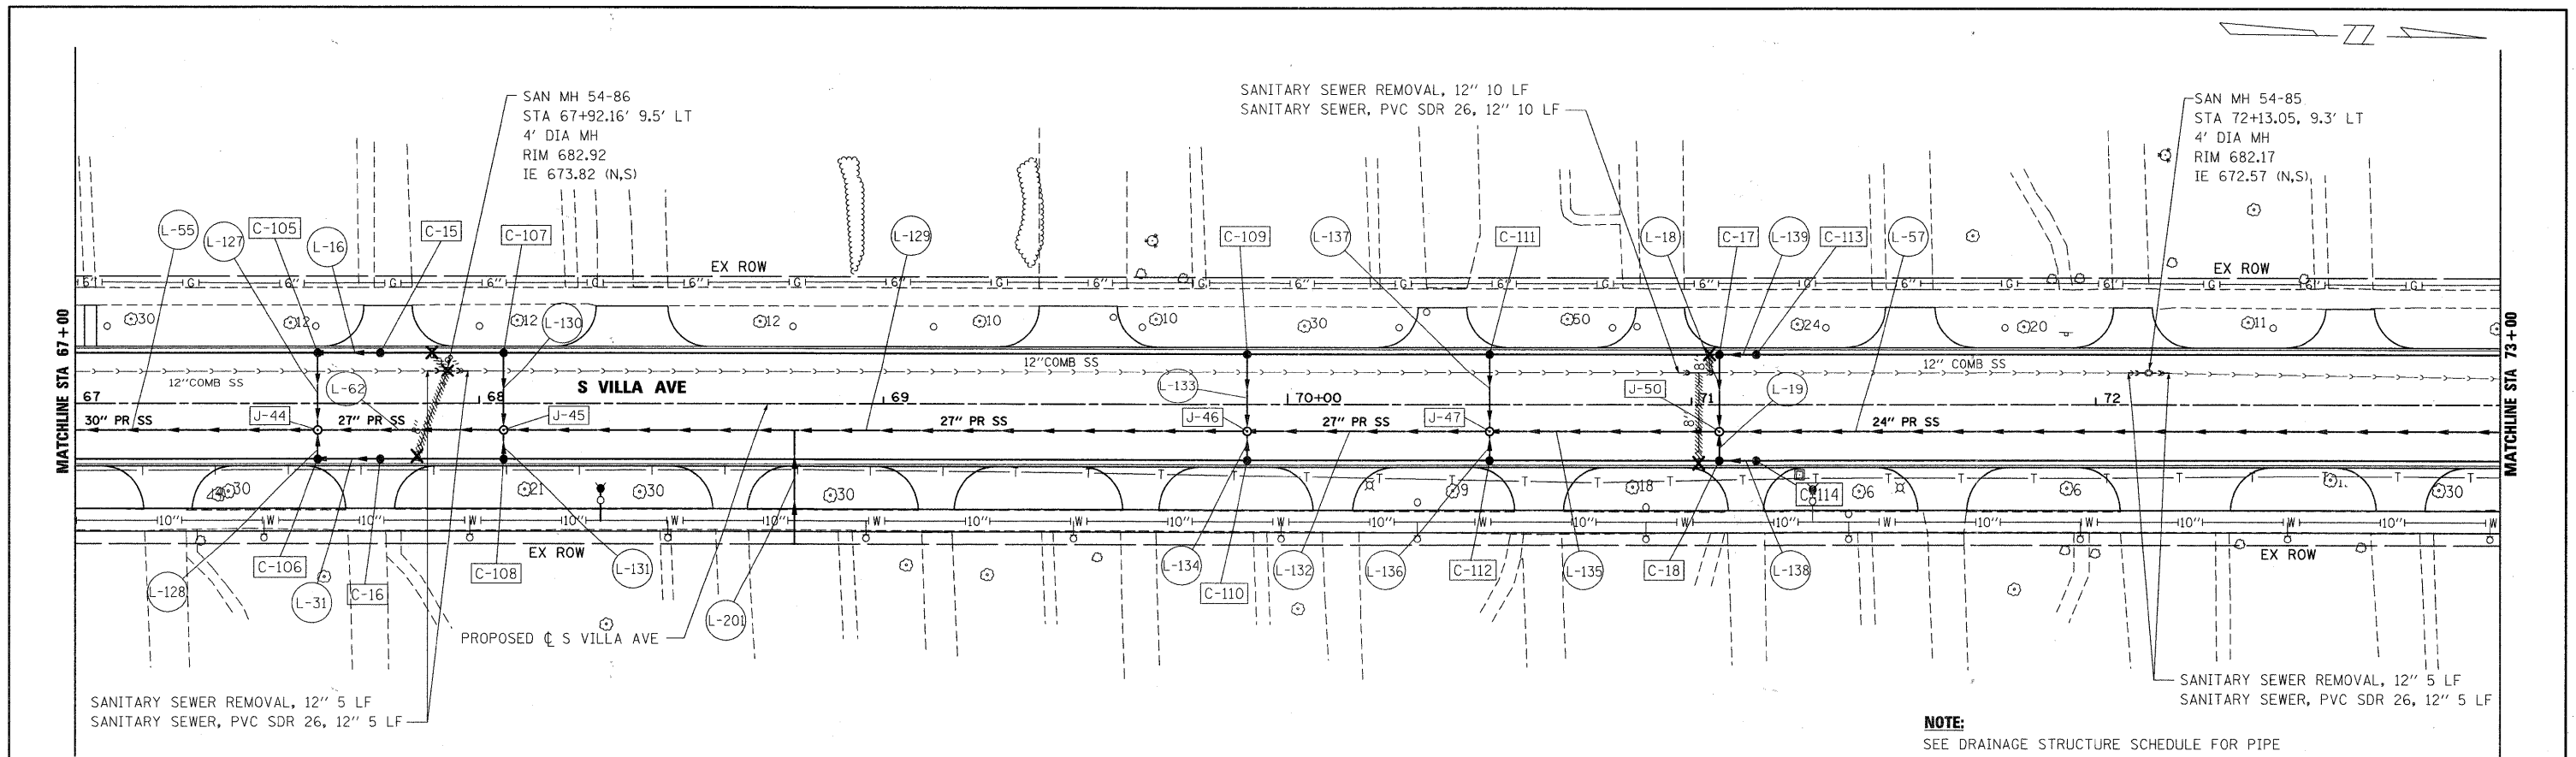

NOTE:
SEE DRAINAGE STRUCTURE SCHEDULE FOR PIPE AND STRUCTURE INFORMATION.

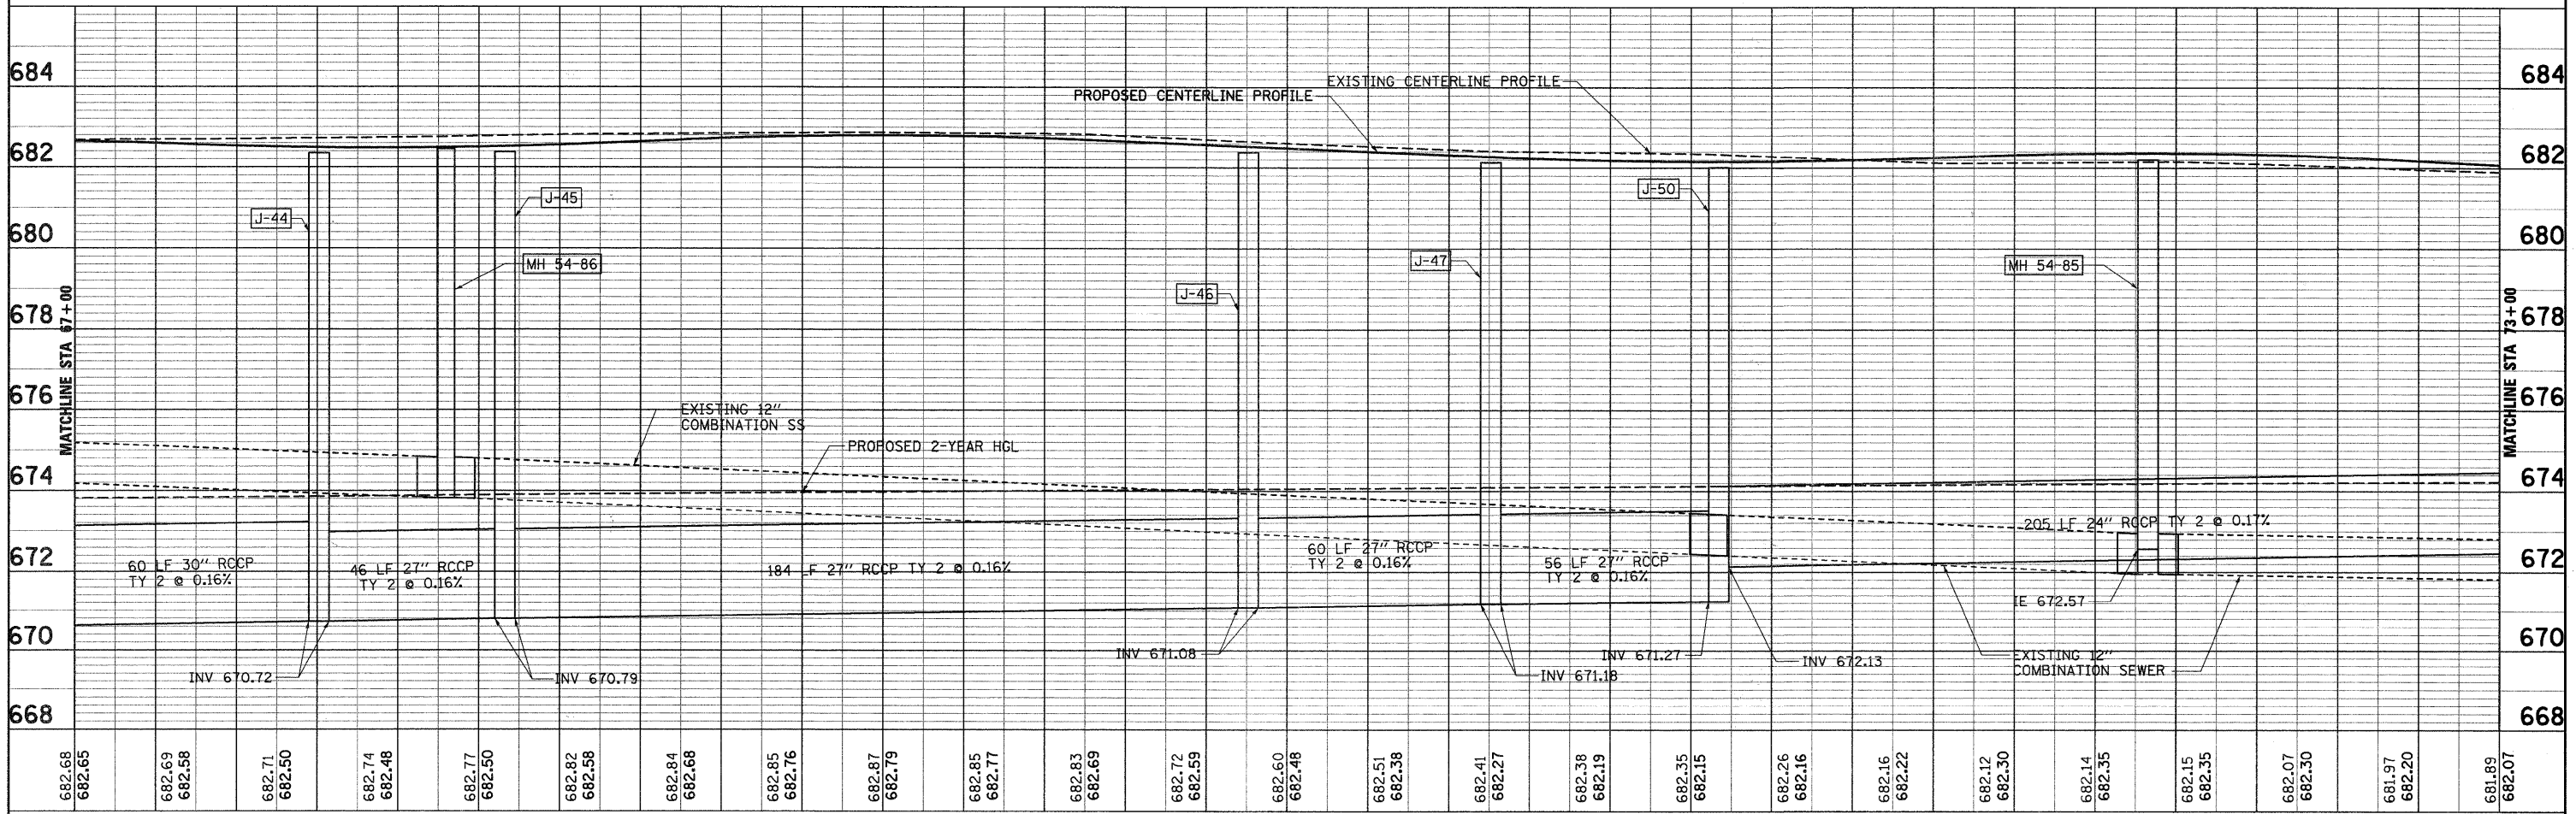

682.68 682.65	682.69 682.58	682.71 682.50	682.74 682.48	682.77 682.50	682.82 682.58	682.84 682.68	682.85 682.76	682.87 682.79	682.85 682.77	682.83 682.69	682.72 682.59	682.60 682.48	682.51 682.38	682.41 682.27	682.38 682.19	682.35 682.15	682.26 682.16	682.16 682.22	682.12 682.30	682.14 682.35	682.15 682.35	682.07 682.30	681.97 682.20	681.89 682.07
67+00	67+50	68+00	68+50	69+00	69+50	70+00	70+50	71+00	71+50	72+00	72+50	73+00												

FILE NAME = 045_650+02.dgn

USER NAME = #USER#
DESIGNED - J.G.
DRAWN - E.D.
CHECKED -
DATE - 9/23/2009

REVISIONS:
REVISIONS -
REVISIONS -
REVISIONS -
REVISIONS -

VILLAGE OF VILLA PARK, ILLINOIS

DRAINAGE AND UTILITIES PLAN

F.A.U. RTE. 2652 SECTION 00-00070-00-PV COUNTY DuPAGE TOTAL SHEETS 160 SHEET NO. 45 CONTRACT NO. 63379 ILLINOIS FED. AID PROJECT

SCALE: 1"=20' SHEET NO. 2 OF 11 SHEETS STA. 63+19.78 TO STA. 116+71.35