
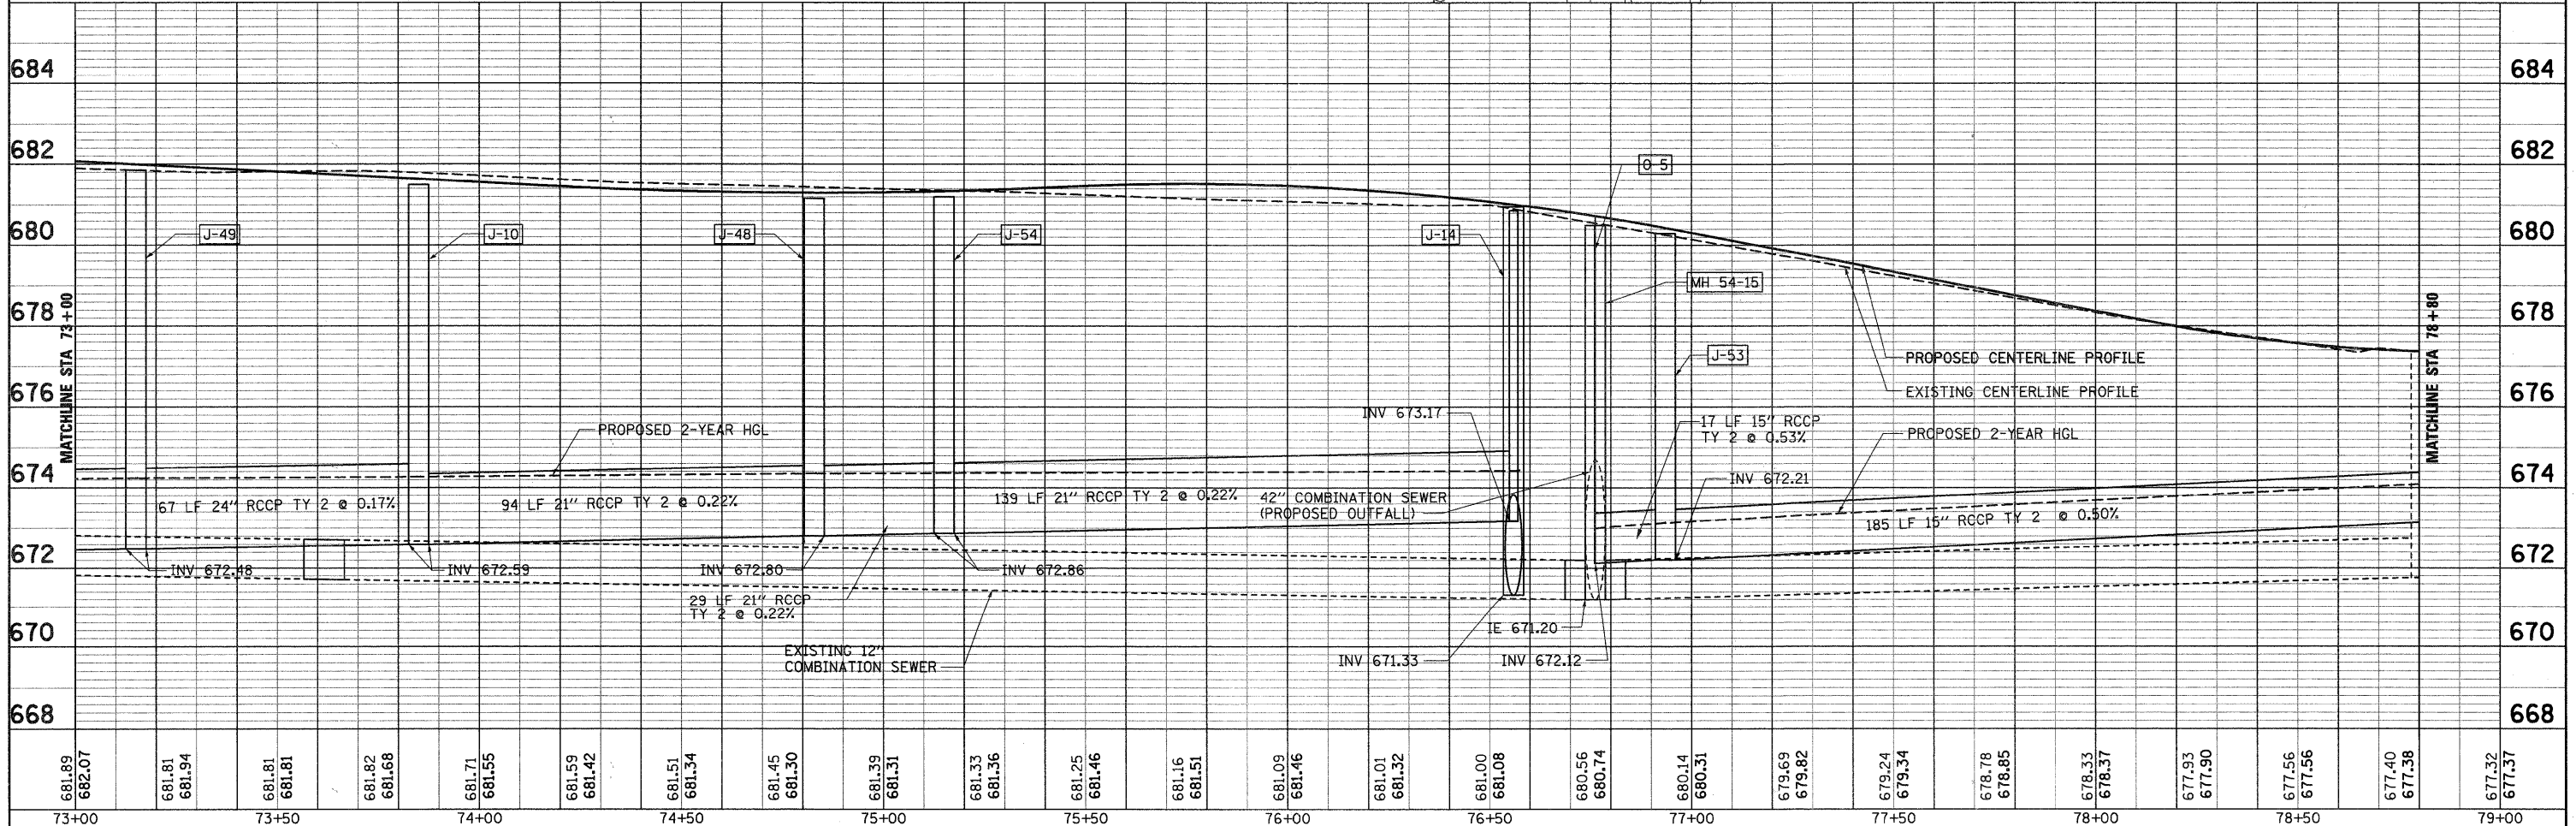


PLAN	SURVEYED	DATE
	PLOTTED	
	CHECKED	
	BY	
	NO. OF WAYS CHECKED	
	CADD FILE NAME	
	NO.	

PROFILE	SURVEYED	DATE
	PLOTTED	
	CHECKED	
	BY	
	NO. OF WAYS CHECKED	
	STRUCTURE NOTATIONS CHKD	
	NO.	

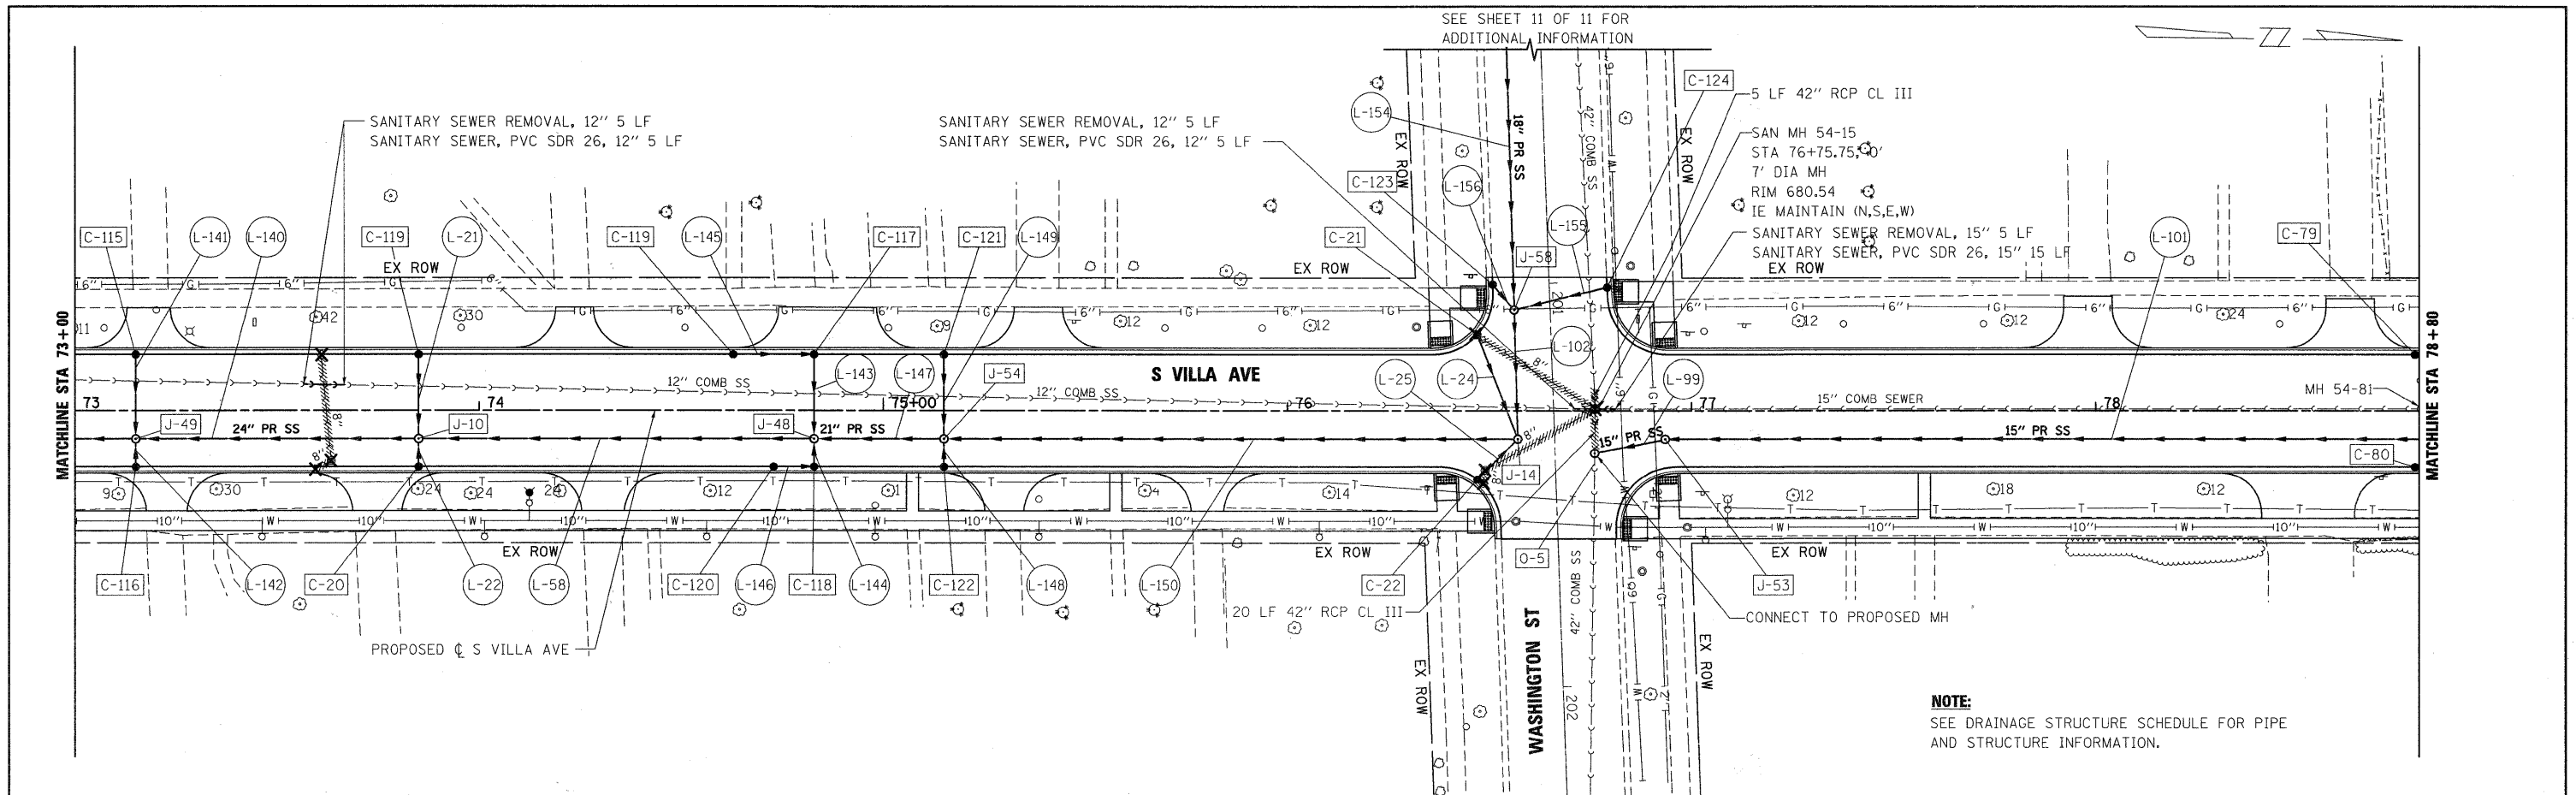

FILE NAME = 046_650st03.dgn	USER NAME = #USER#	DESIGNED - J.G.	REVISED -	VILLAGE OF VILLA PARK, ILLINOIS DRAINAGE AND UTILITIES PLAN SCALE: 1"=20' SHEET NO. 3 OF 11 SHEETS STA. 63+19.78 TO STA. 116+71.35	F.A. U. RTE. 2652	SECTION 00-00070-00-PV	COUNTY DuPAGE	TOTAL SHEETS 160	SHEET NO. 46
PLOT SCALE = 1:20	CHECKED - E.D.	REVISED -	REVISED -		CONTRACT NO. 63379				
PLOT DATE = 6/15/2010	DATE - 9/23/2009	REVISED -	REVISED -		ILLINOIS FED. AID PROJECT				