
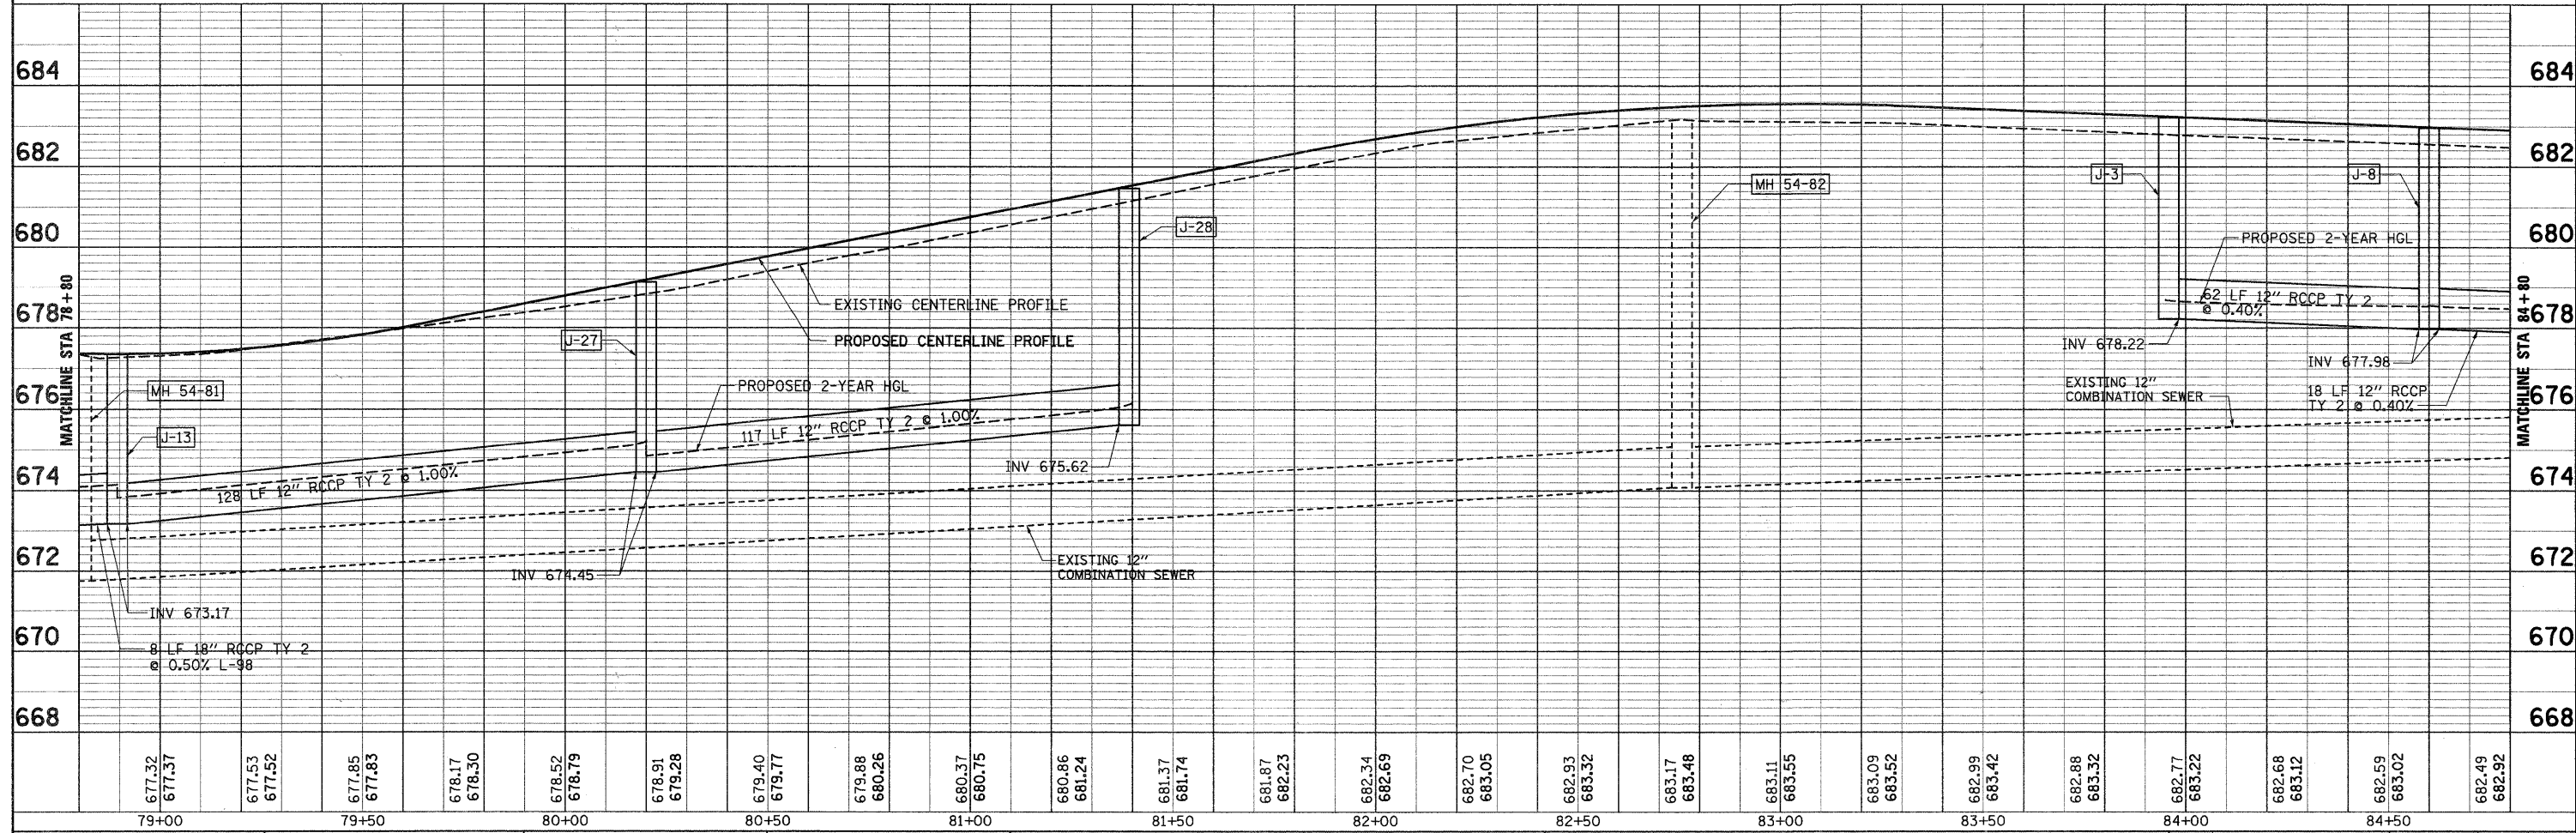


PLAN	SURVEYED	DATE
	PLOTTED	
	CHECKED	
	BY	
	NO.	
	FILE NAME	

PROFILE	SURVEYED	DATE
	PLOTTED	
	CHECKED	
	BY	
	NO.	
	NOTATIONS	

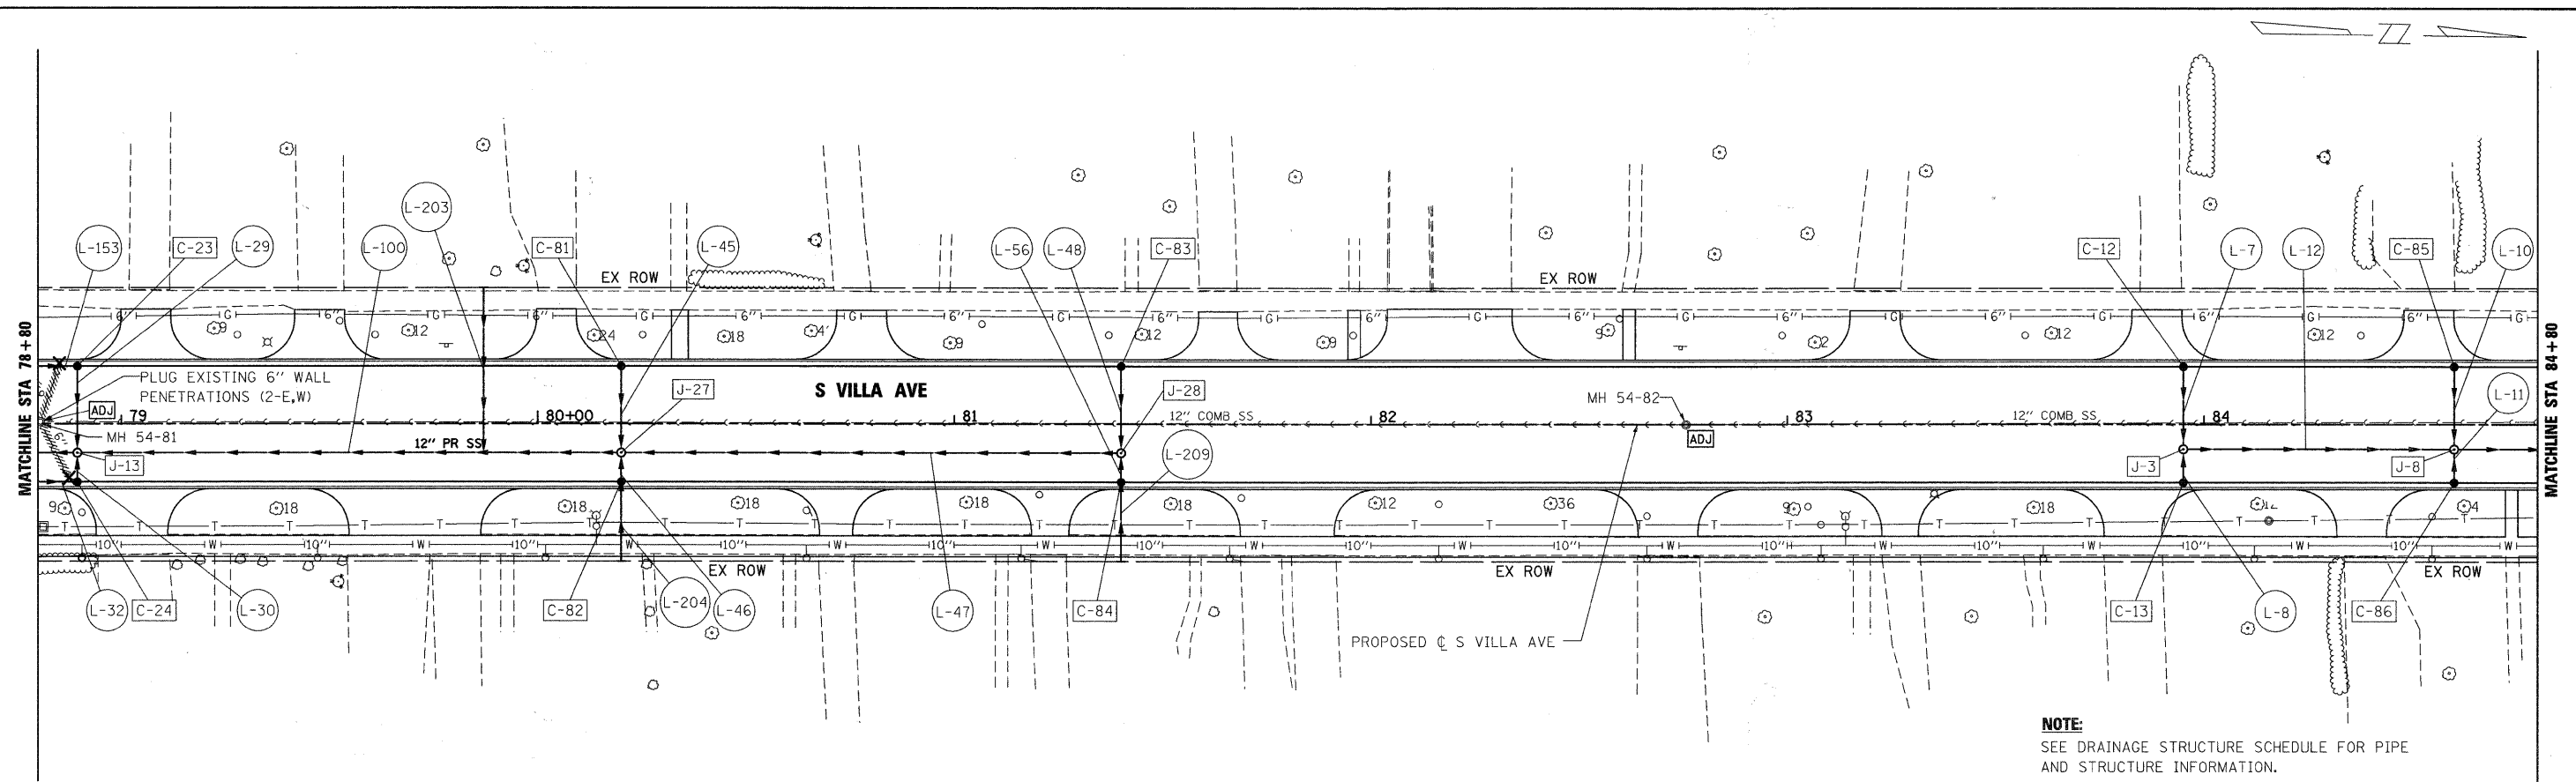

FILE NAME = 047_650at24.dgn	USER NAME = *USER*	DESIGNED - J.G.	REVISED -	VILLAGE OF VILLA PARK, ILLINOIS	DRAINAGE AND UTILITIES PLAN	F.A.U. RTE. 2652	SECTION 00-00070-00-PV	COUNTY DuPAGE	TOTAL SHEETS 160	SHEET NO. 47	
PLOT SCALE = 1:200	CHECKED -	DATE - 9/23/2009	REVISED -			SCALE: 1"=20'	SHEET NO. 4 OF 11 SHEETS	STA. 63+19.78 TO STA. 116+71.35	CONTRACT NO. 63379		ILLINOIS FED. AID PROJECT
PLOT DATE = 6/15/2010	DATE -	REVISED -	REVISED -								