



PLAN	SURVEYED	DATE
	PLOTTED	
	NOTED	
	BY	
	NO.	

PROFILE	SURVEYED	DATE
	PLOTTED	
	NOTED	
	BY	
	NO.	

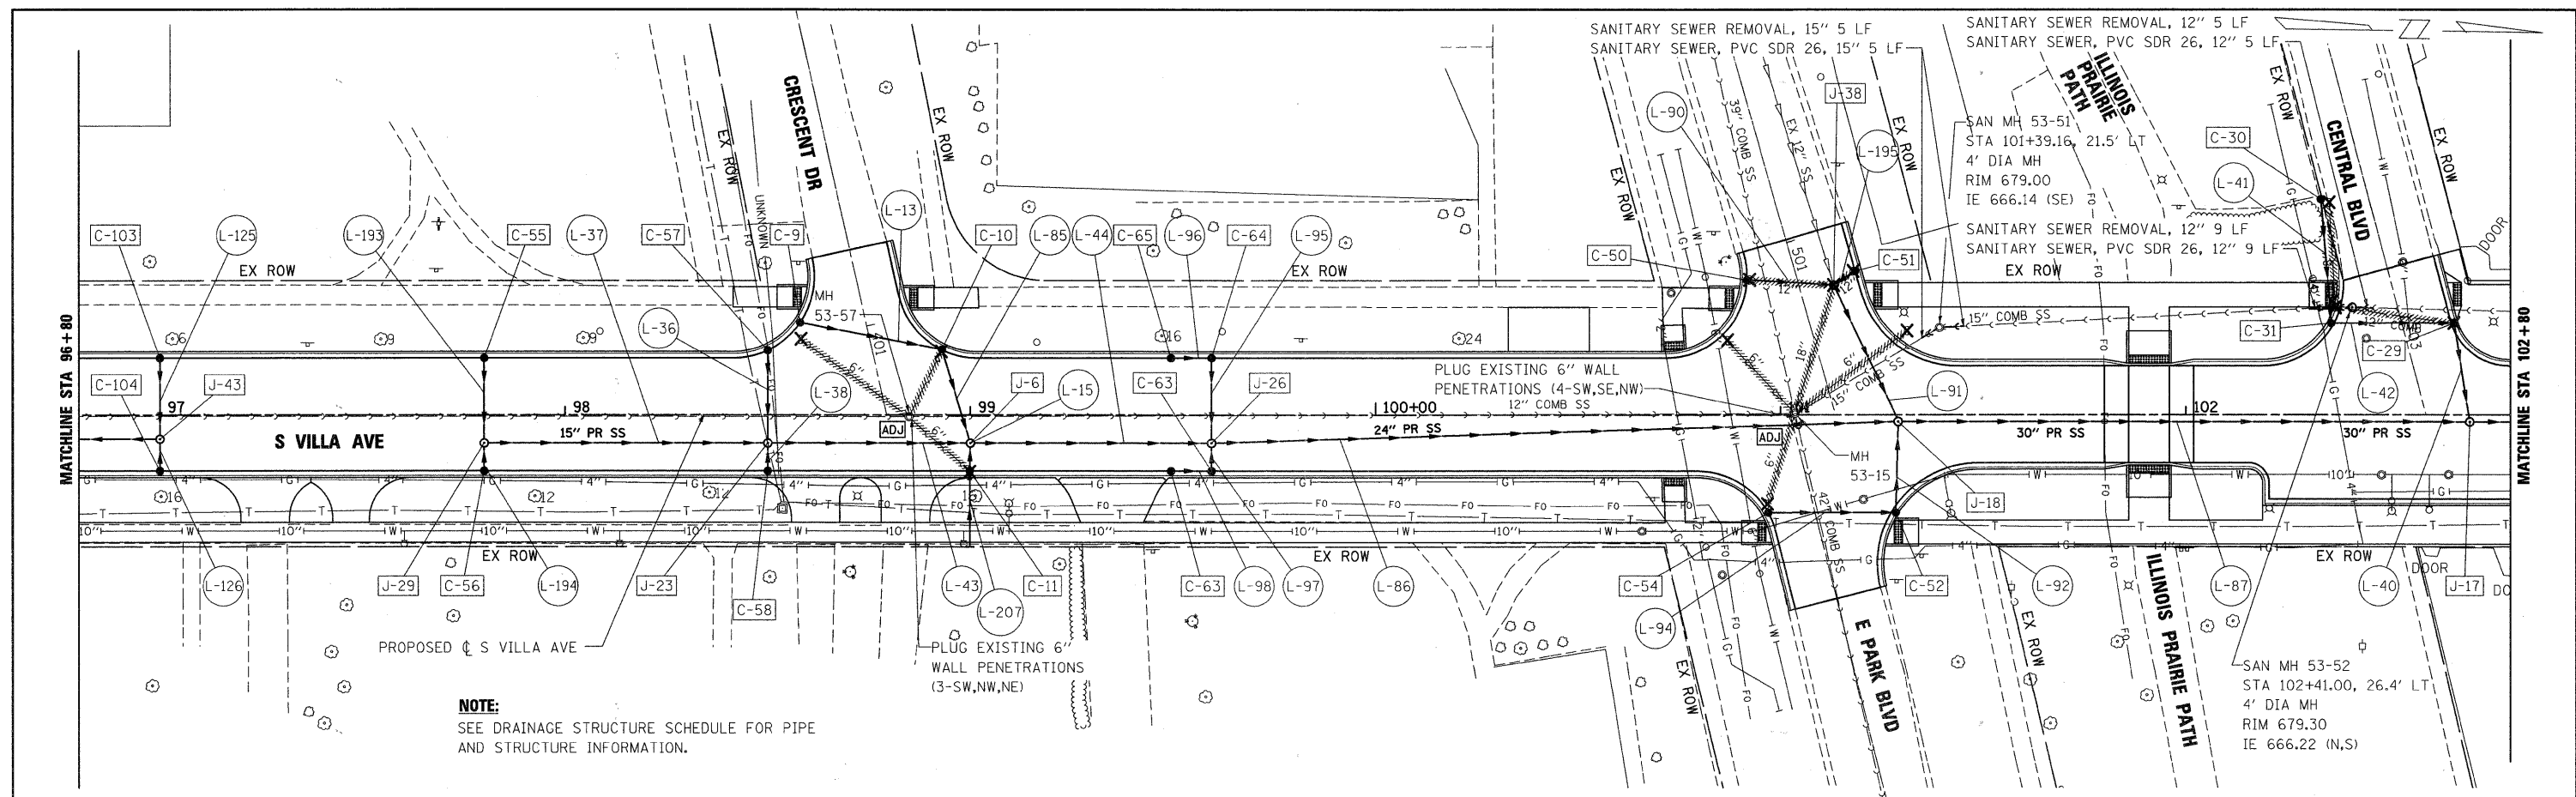

NOTE:
SEE DRAINAGE STRUCTURE SCHEDULE FOR PIPE AND STRUCTURE INFORMATION.

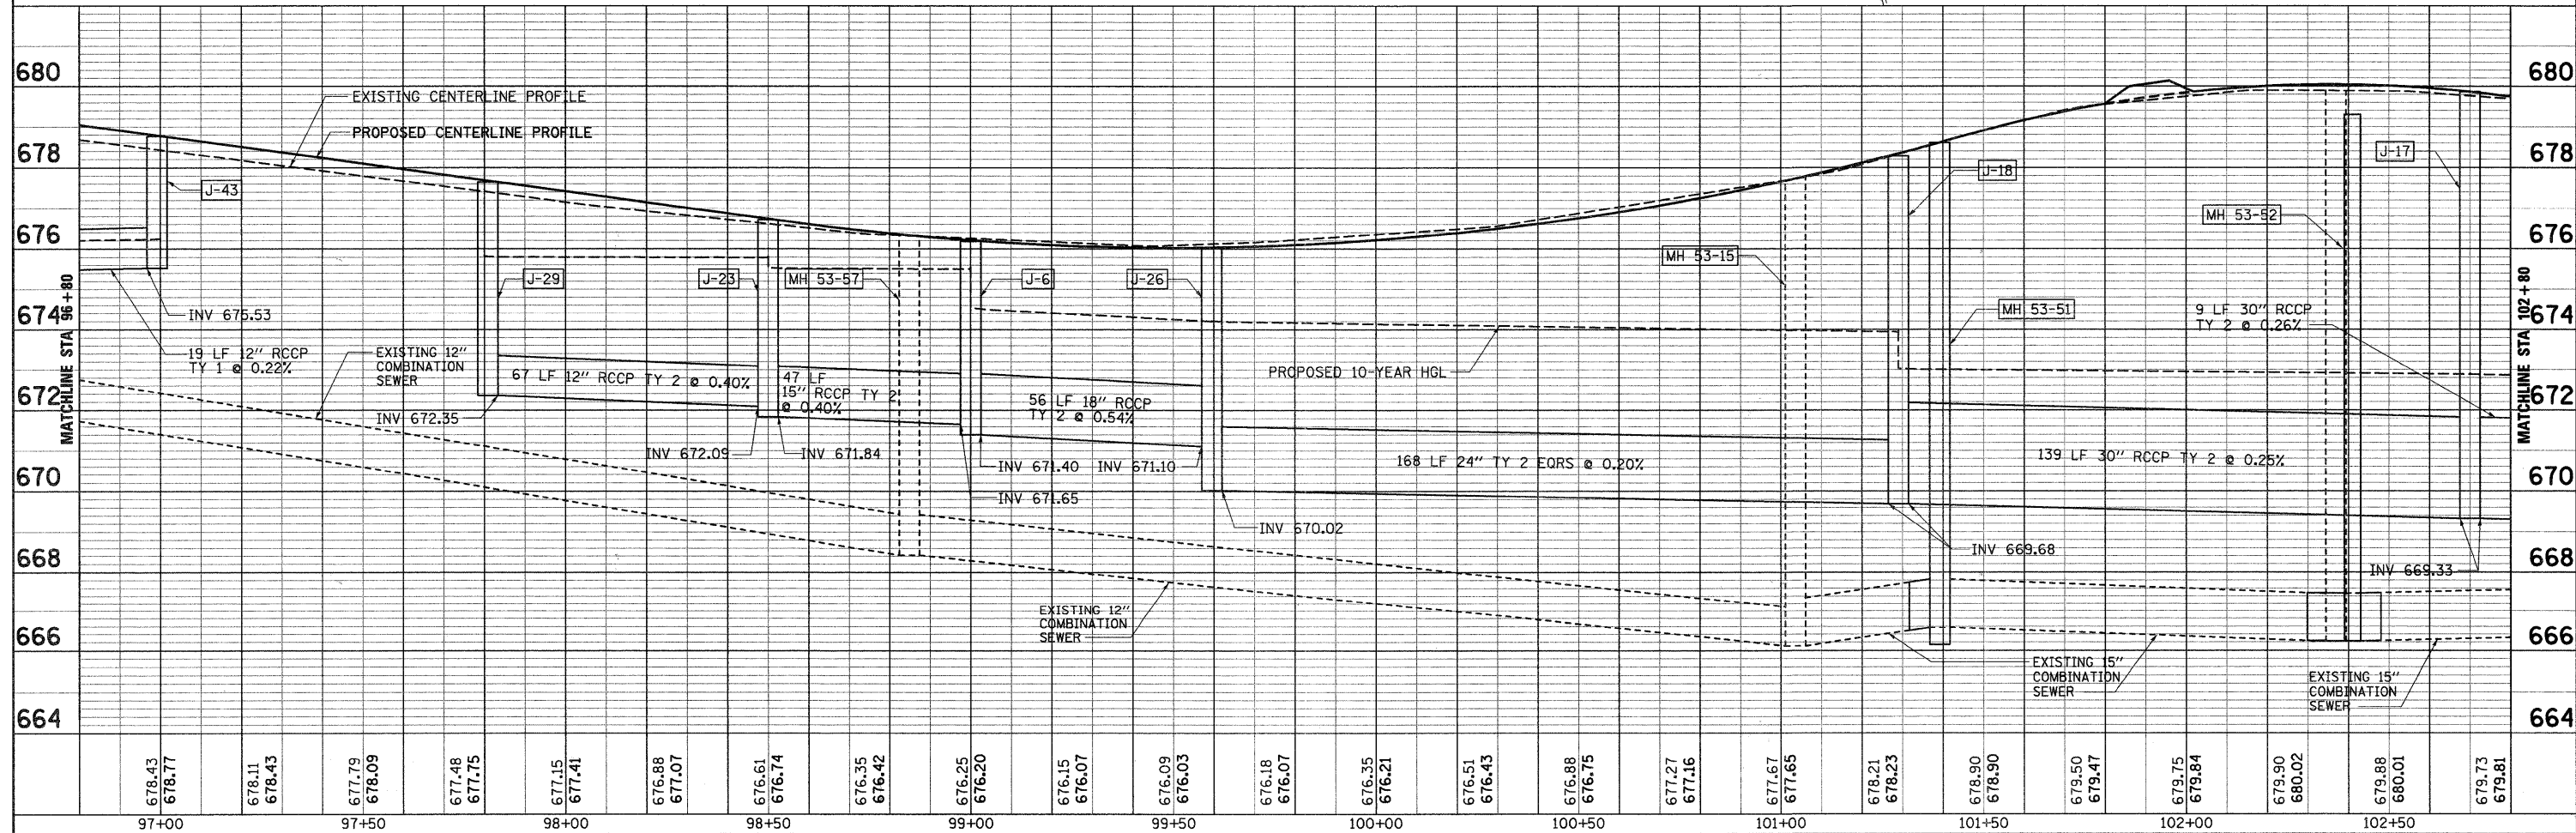

FILE NAME = 050_650st07.dgn	USER NAME = #USER#	DESIGNED - J.G.	REVISED -	VILLAGE OF VILLA PARK, ILLINOIS	DRAINAGE AND UTILITIES PLAN	F.A.U. R.F. = 2652	SECTION = 00-00070-00-PV	COUNTY = DuPAGE	TOTAL SHEETS = 160	SHEET NO. = 50		
PLLOT SCALE = 1:200	CHECKED -	REVISED -	REVISED -			SCALE: 1"=20'	SHEET NO. 7 OF 11 SHEETS	STA. 63+19.78 TO STA. 116+71.35	CONTRACT NO. 63379		ILLINOIS FED. AID PROJECT	
DATE = 6/15/2010	DATE = 9/23/2009	REVISED -	REVISED -									