



PLAN	SURVEYED	DATE
	PLOTTED	
	CHECKED	
	NO. OF WAY CHECKED	
	CADD FILE NAME	
	NO.	

PROFILE	SURVEYED	DATE
	PLOTTED	
	CHECKED	
	NO. OF WAY CHECKED	
	STRUCTURE NOTATIONS CHKD	
	NO.	

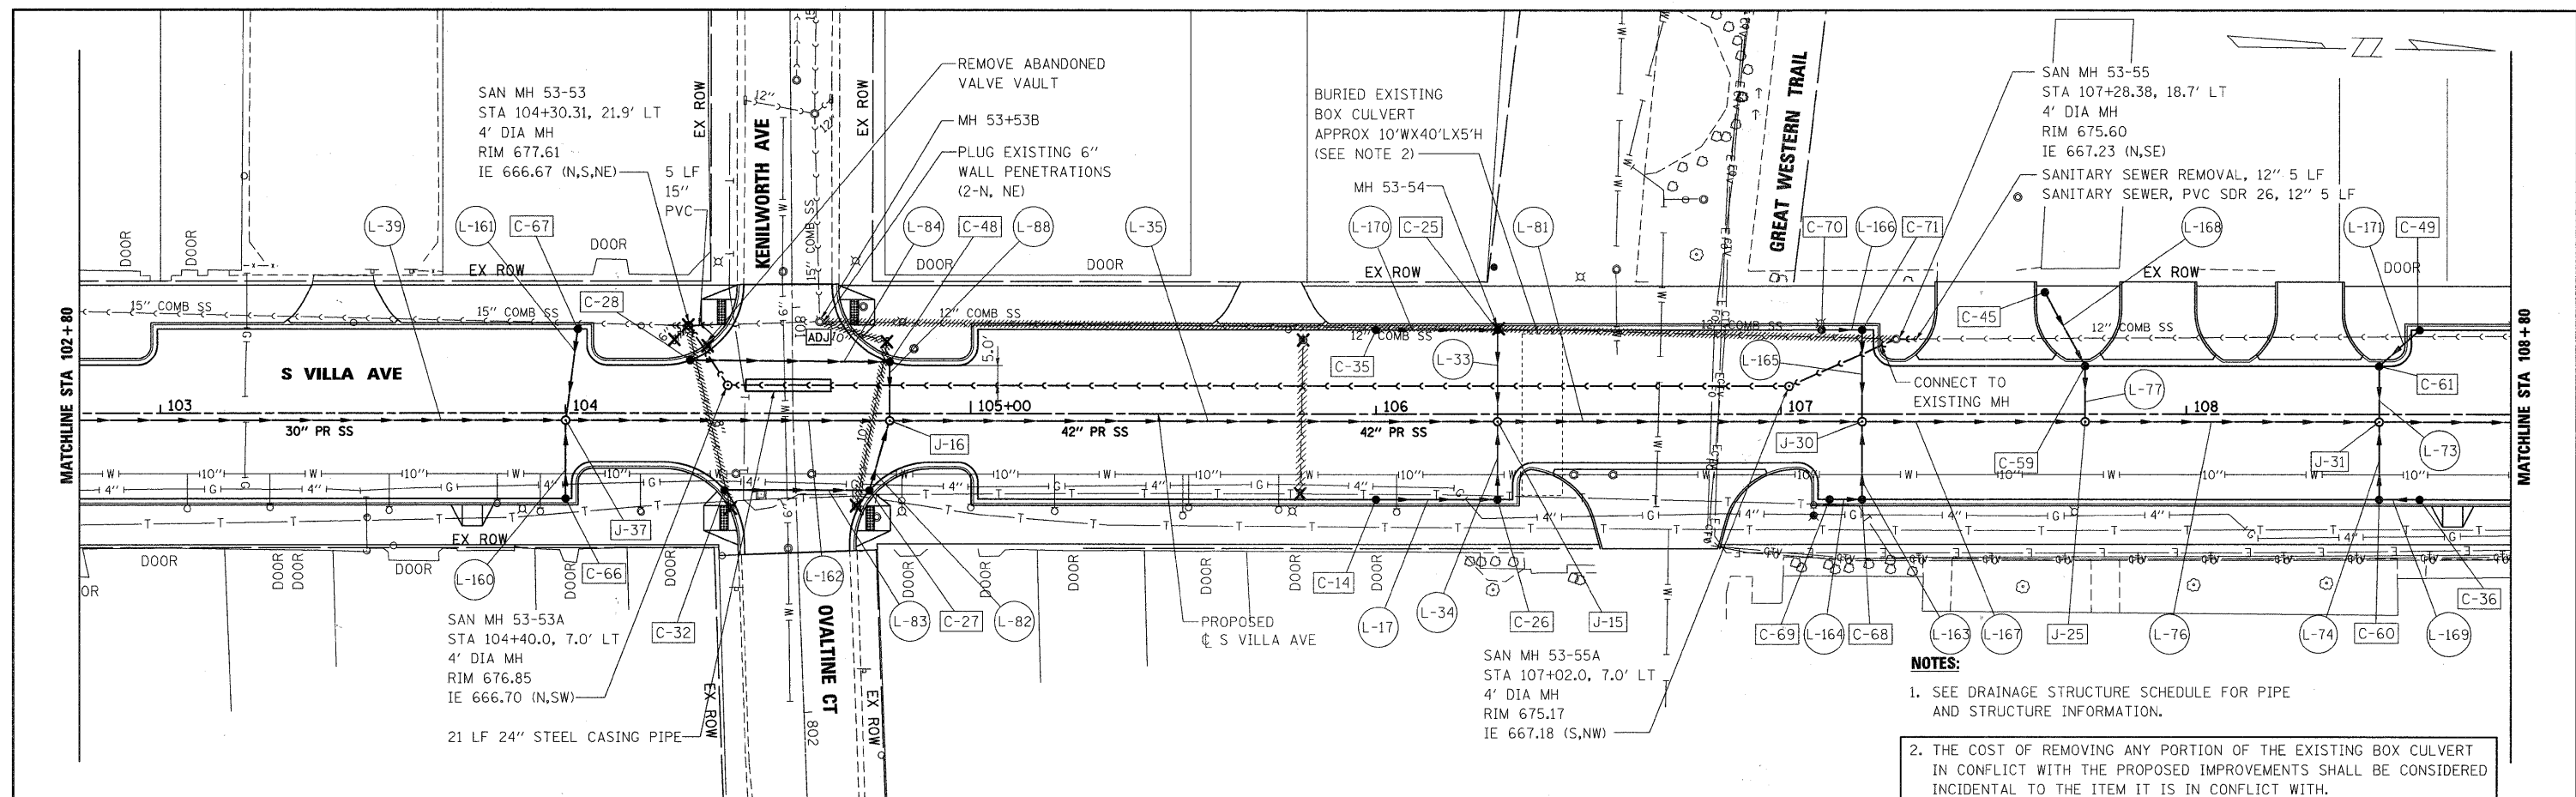

- NOTES:**
- SEE DRAINAGE STRUCTURE SCHEDULE FOR PIPE AND STRUCTURE INFORMATION.
  - THE COST OF REMOVING ANY PORTION OF THE EXISTING BOX CULVERT IN CONFLICT WITH THE PROPOSED IMPROVEMENTS SHALL BE CONSIDERED INCIDENTAL TO THE ITEM IT IS IN CONFLICT WITH.

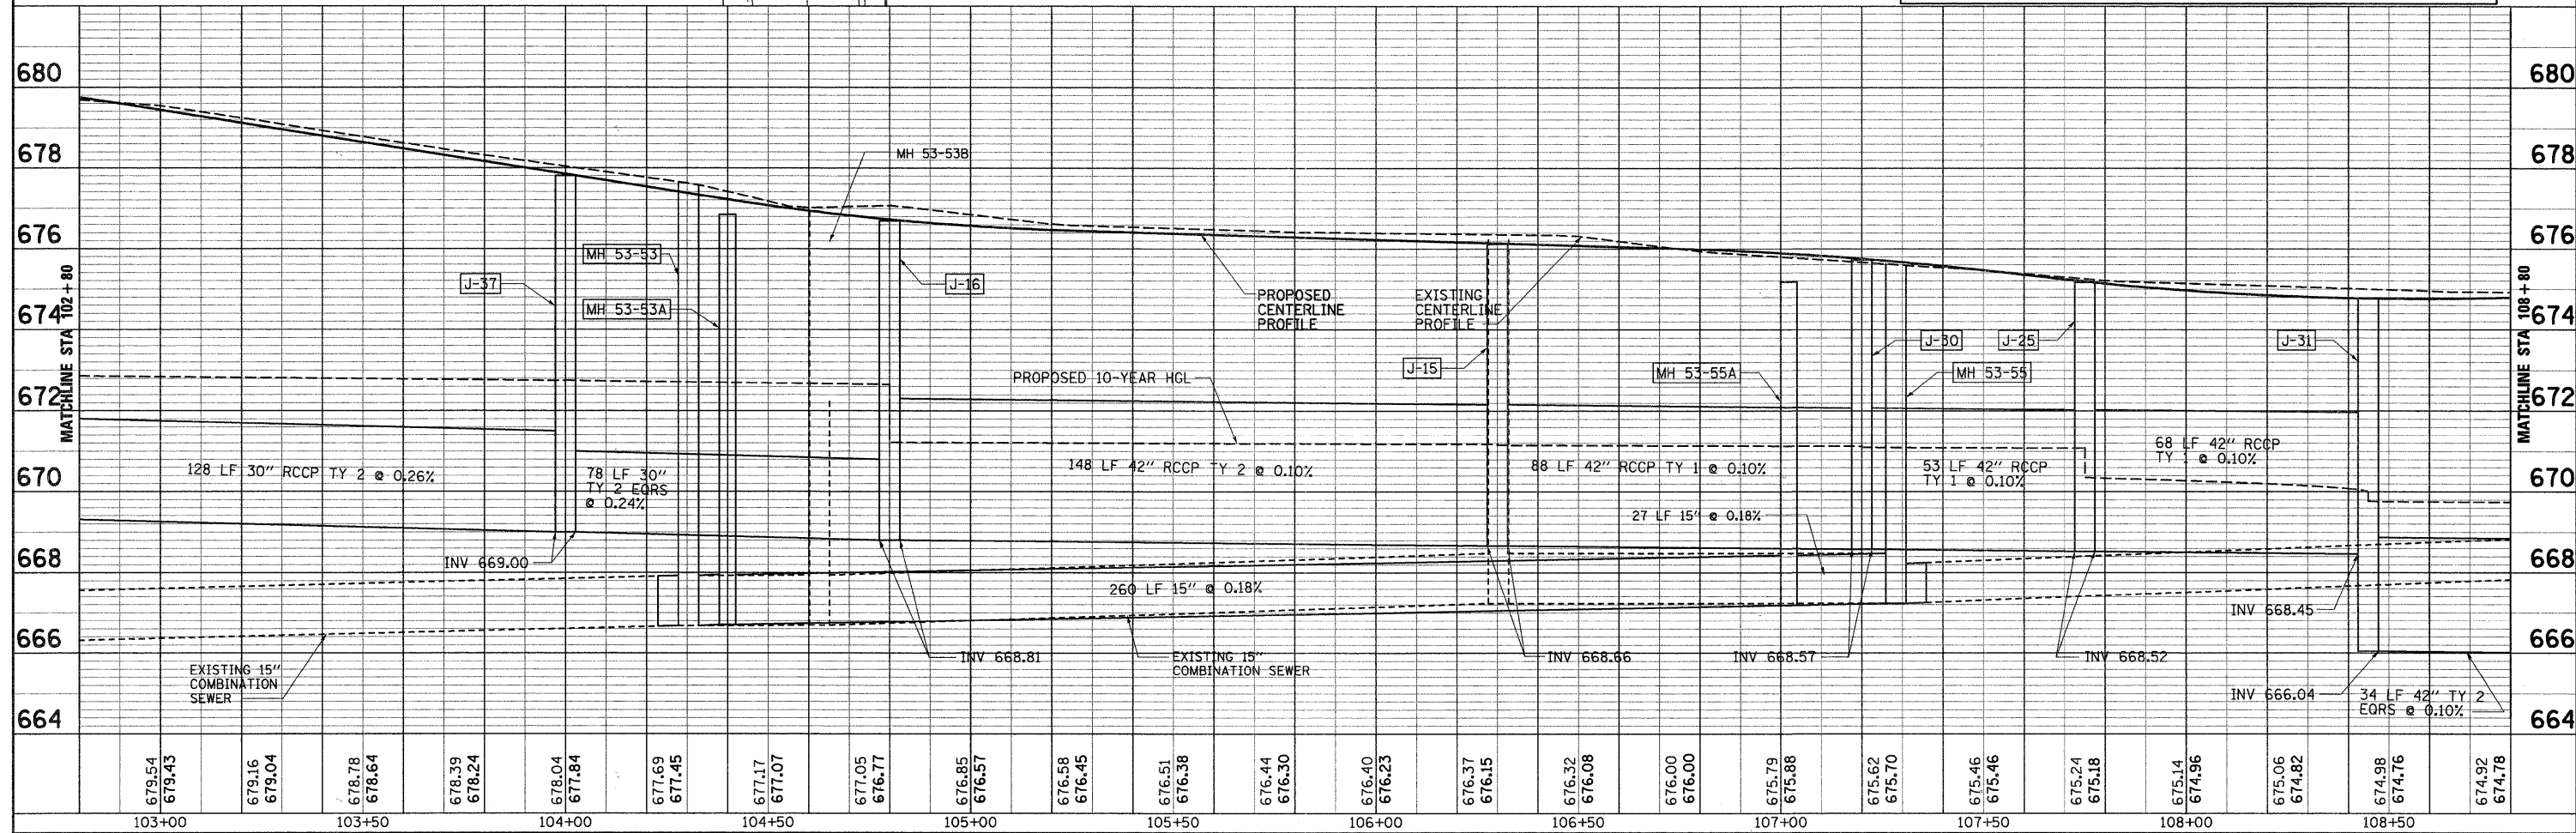

FILE NAME = 051.650+108.dgn	USER NAME = #USER#	DESIGNED - J.G.	REVISED -	<b>VILLAGE OF VILLA PARK, ILLINOIS</b>	<b>DRAINAGE AND UTILITIES PLAN</b>	F.A. U. RTE. 2652	SECTION 00-00070-00-PV	COUNTY DuPAGE	TOTAL SHEETS 160	SHEET NO. 51	
	PLOT SCALE = 1:20	DRAWN - E.D.	REVISED -			SCALE: 1"=20'	SHEET NO. 8 OF 11 SHEETS	STA. 63+19.78 TO STA. 116+71.35	CONTRACT NO. 63379		[ILLINOIS] FED. AID PROJECT
	PLOT DATE = 6/15/2010	CHECKED -	REVISED -								
		DATE - 9/23/2009	REVISED -								