



PLAN	SURVEYED	DATE
	PLOTTED	BY
	CHECKED	
	REVISIONS	
	NO. DATE	
	NO. DATE	
	NO. DATE	

PROFILE	SURVEYED	DATE
	PLOTTED	BY
	CHECKED	
	REVISIONS	
	NO. DATE	
	NO. DATE	
	NO. DATE	

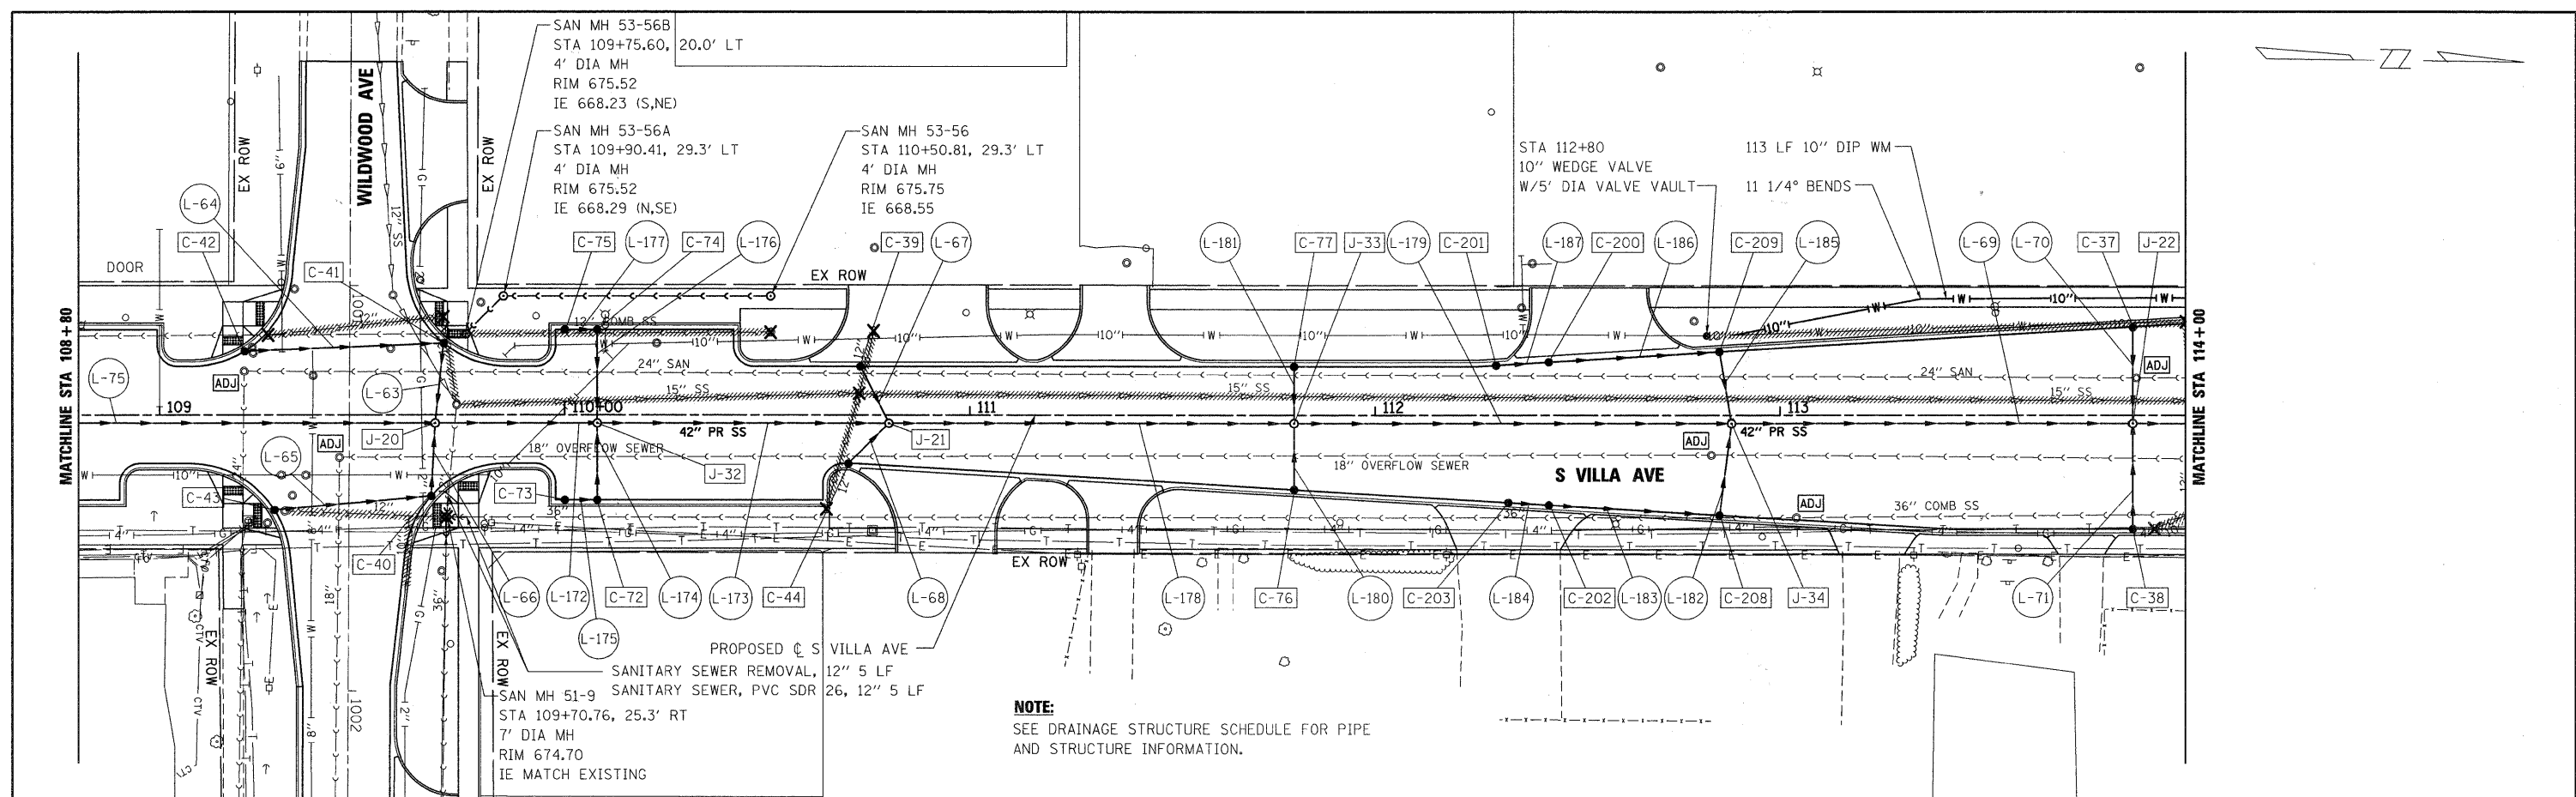

**NOTE:**  
SEE DRAINAGE STRUCTURE SCHEDULE FOR PIPE AND STRUCTURE INFORMATION.

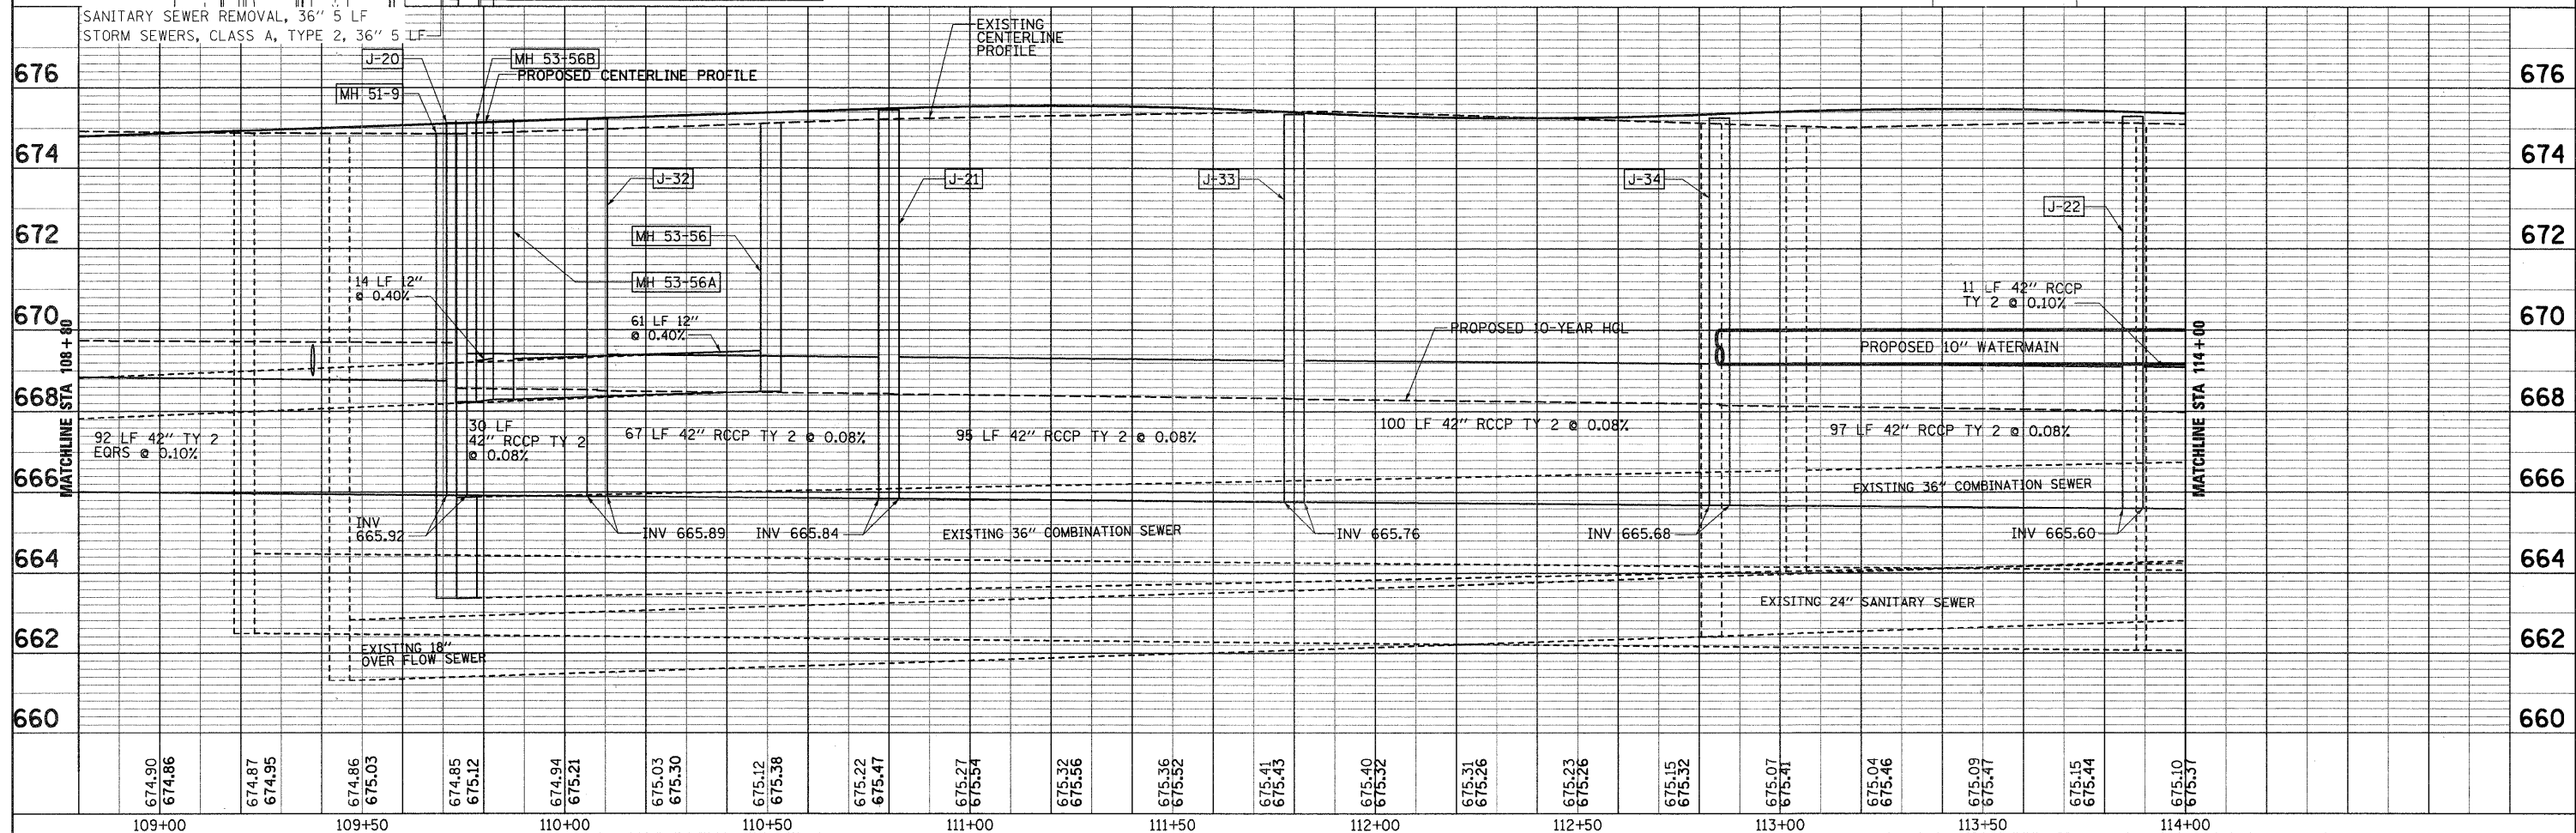

FILE NAME = 052_650st09.dgn	USER NAME = #USER#	DESIGNED - J.G.	REVISED -	<b>VILLAGE OF VILLA PARK, ILLINOIS</b>	<b>DRAINAGE AND UTILITIES PLAN</b>	SCALE: 1"=20'	SHEET NO. 9 OF 11 SHEETS	STA. 63+19.78 TO STA. 116+71.35	F.A. U. RTE. 2652	SECTION	COUNTY	TOTAL SHEETS	SHEET NO.
PLOT SCALE = 1:20	CHECKED - E.D.	REVISED -	00-00070-00-PV							DuPAGE	160	52	
PLOT DATE = 6/15/2010	DATE - 9/23/2009	REVISED -	CONTRACT NO. 63379										
ILLINOIS FED. AID PROJECT													