


FINAL SURVEY NO.	DATE
SERIALIZED	
PLOTTED	
TEMPLATE	
AREAS CHECKED	

ORIGINAL SURVEY NO.	DATE
SERIALIZED	
PLOTTED	
TEMPLATE	
AREAS CHECKED	

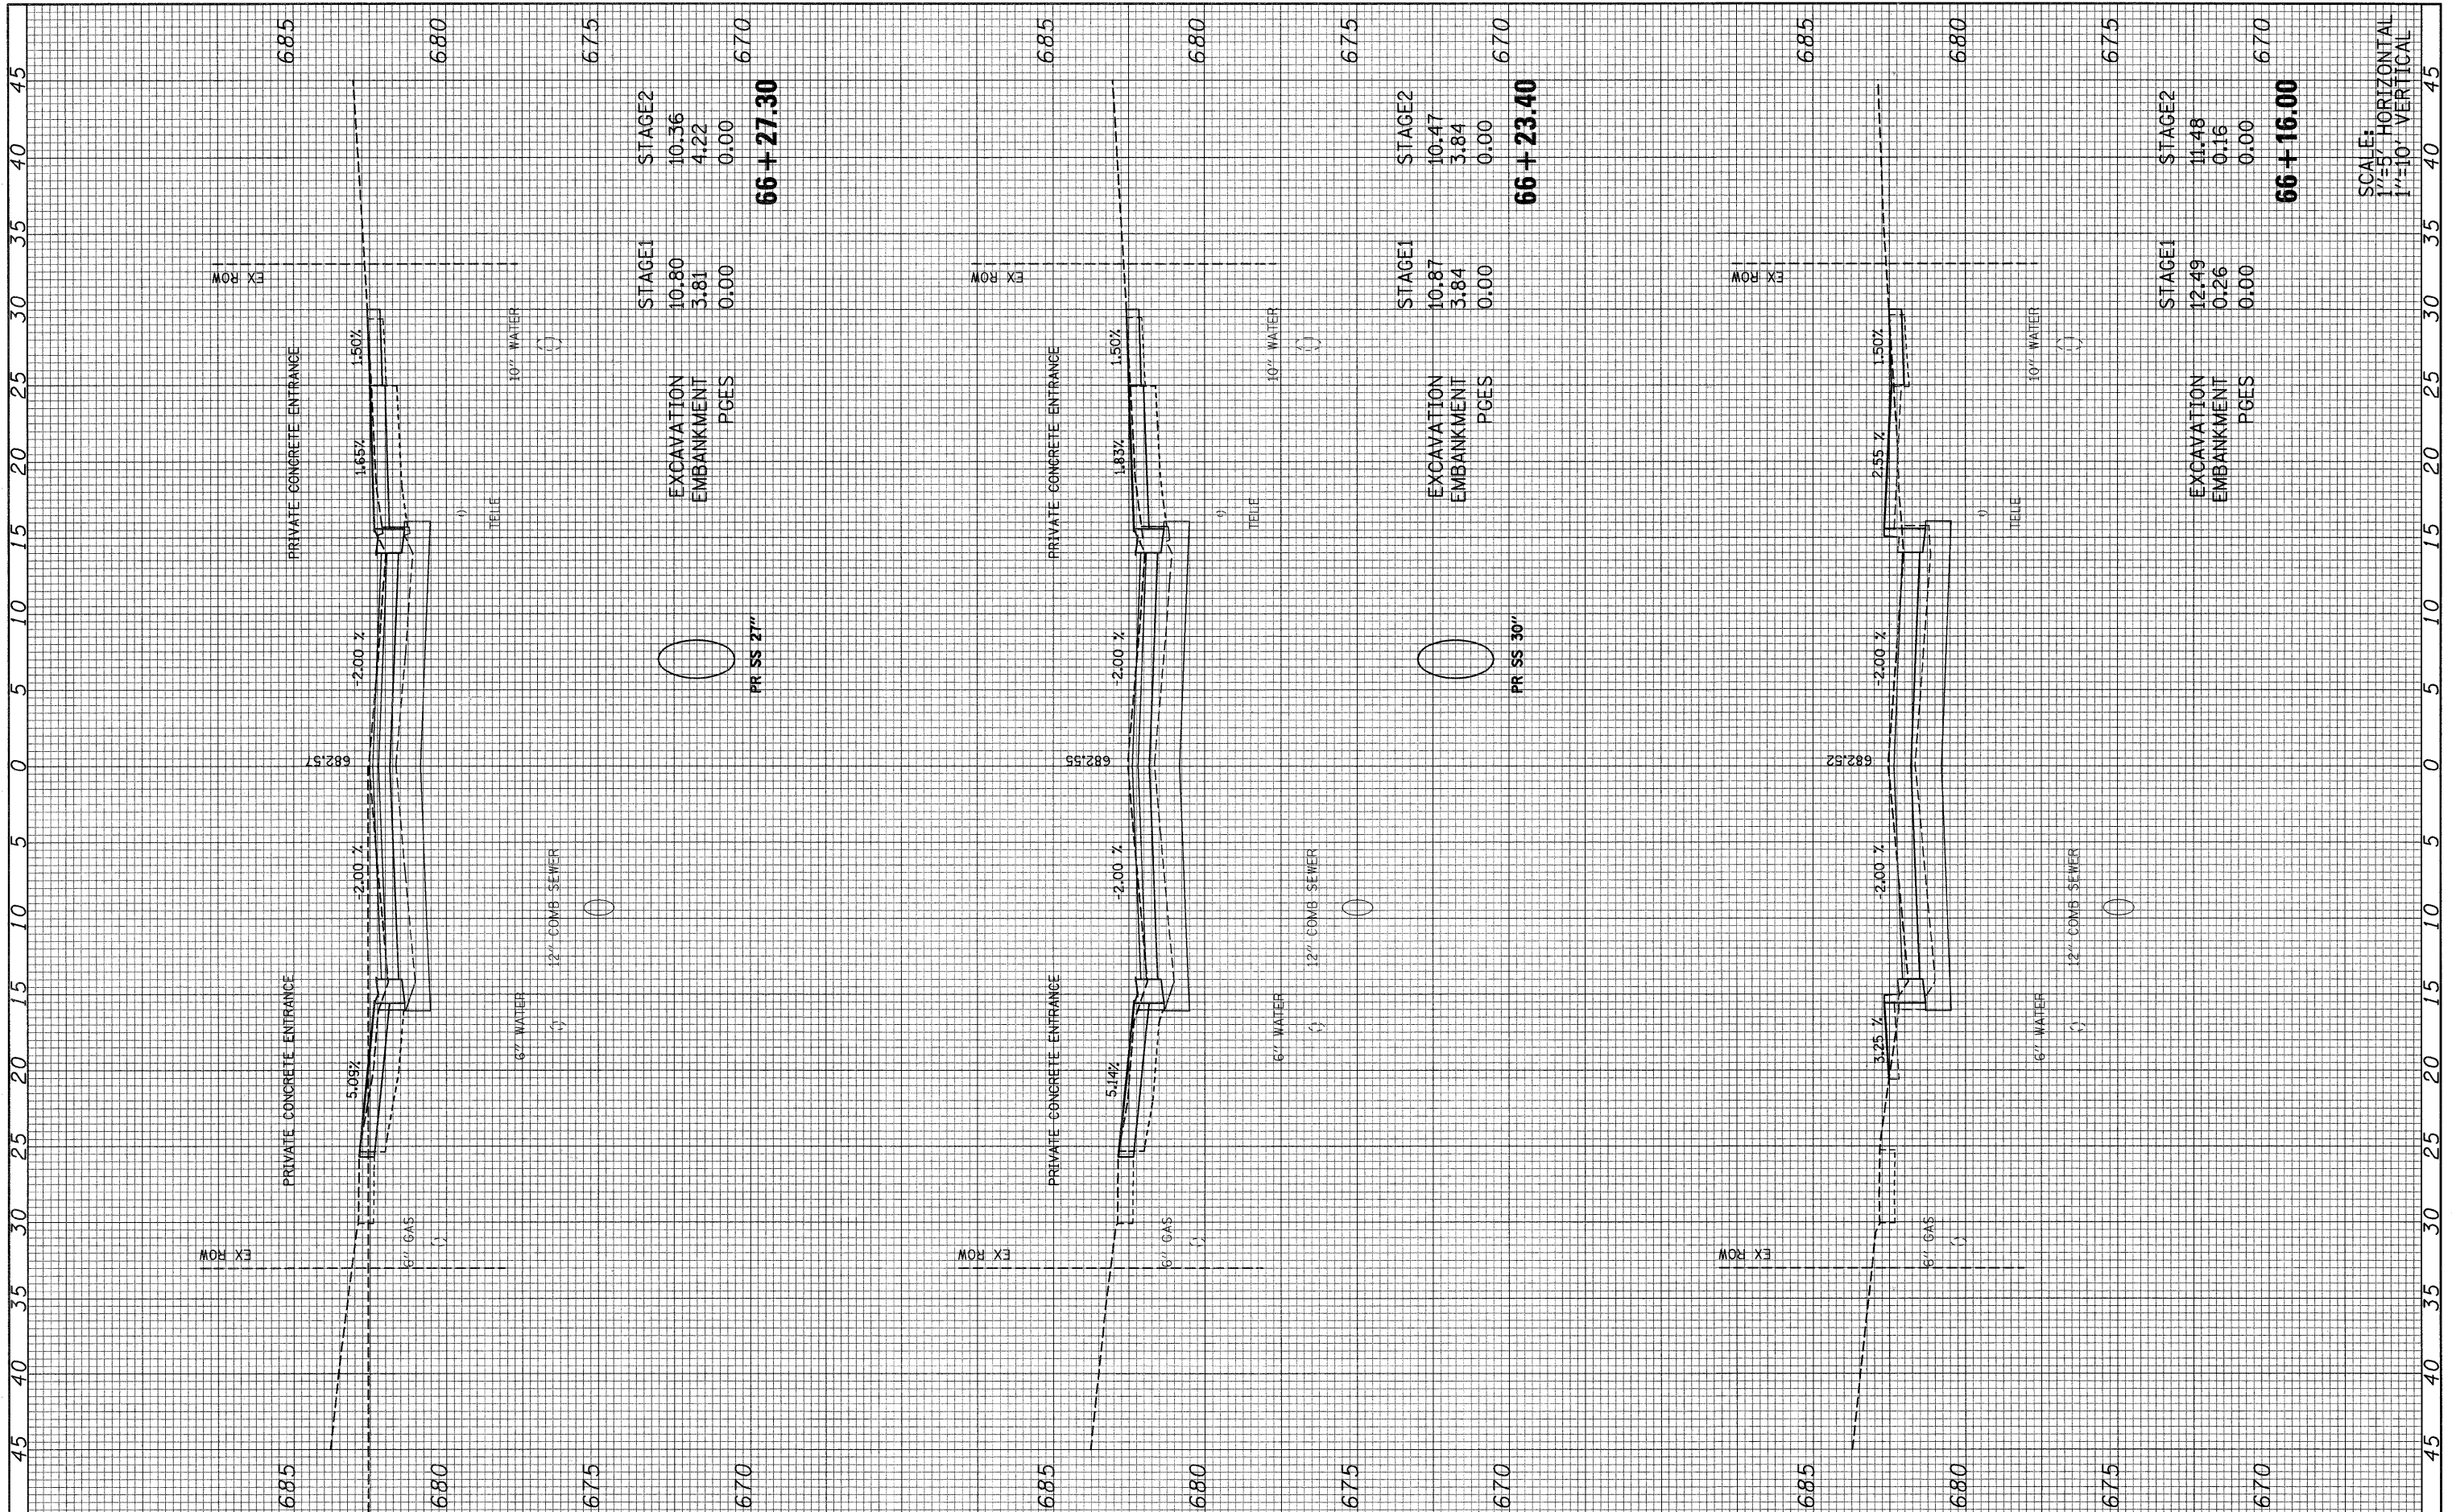

SCALE:  
1"=5' HORIZONTAL  
1"=10' VERTICAL

FILE NAME = 092-160\_villa\_xa.dgn  
USER NAME = #USER#

DESIGNED -  
DRAWN -  
CHECKED -  
DATE -

REVISED -  
REVISED -  
REVISED -  
REVISED -

STATE OF ILLINOIS  
DEPARTMENT OF TRANSPORTATION

S. VILLA AVE - CROSS SECTION  
SCALE: AS NOTED SHEET NO. 1 OF 69 SHEETS STA. 66+16.00 TO STA. 66+27.30

F.A. U. RTE. 2652	SECTION 00-00070-00-PV	COUNTY DuPAGE	TOTAL SHEETS 160	SHEET NO. 92
CONTRACT NO. 63379			ILLINOIS FED. AID PROJECT	