


FINAL SURVEY	BY	DATE
CHECKED		
PLOTTED		
TEMPLATE		
NOTE BOOK		
AREAS CHECKED		

ORIGINAL SURVEY	BY	DATE
CHECKED		
PLOTTED		
TEMPLATE		
NOTE BOOK		
AREAS CHECKED		

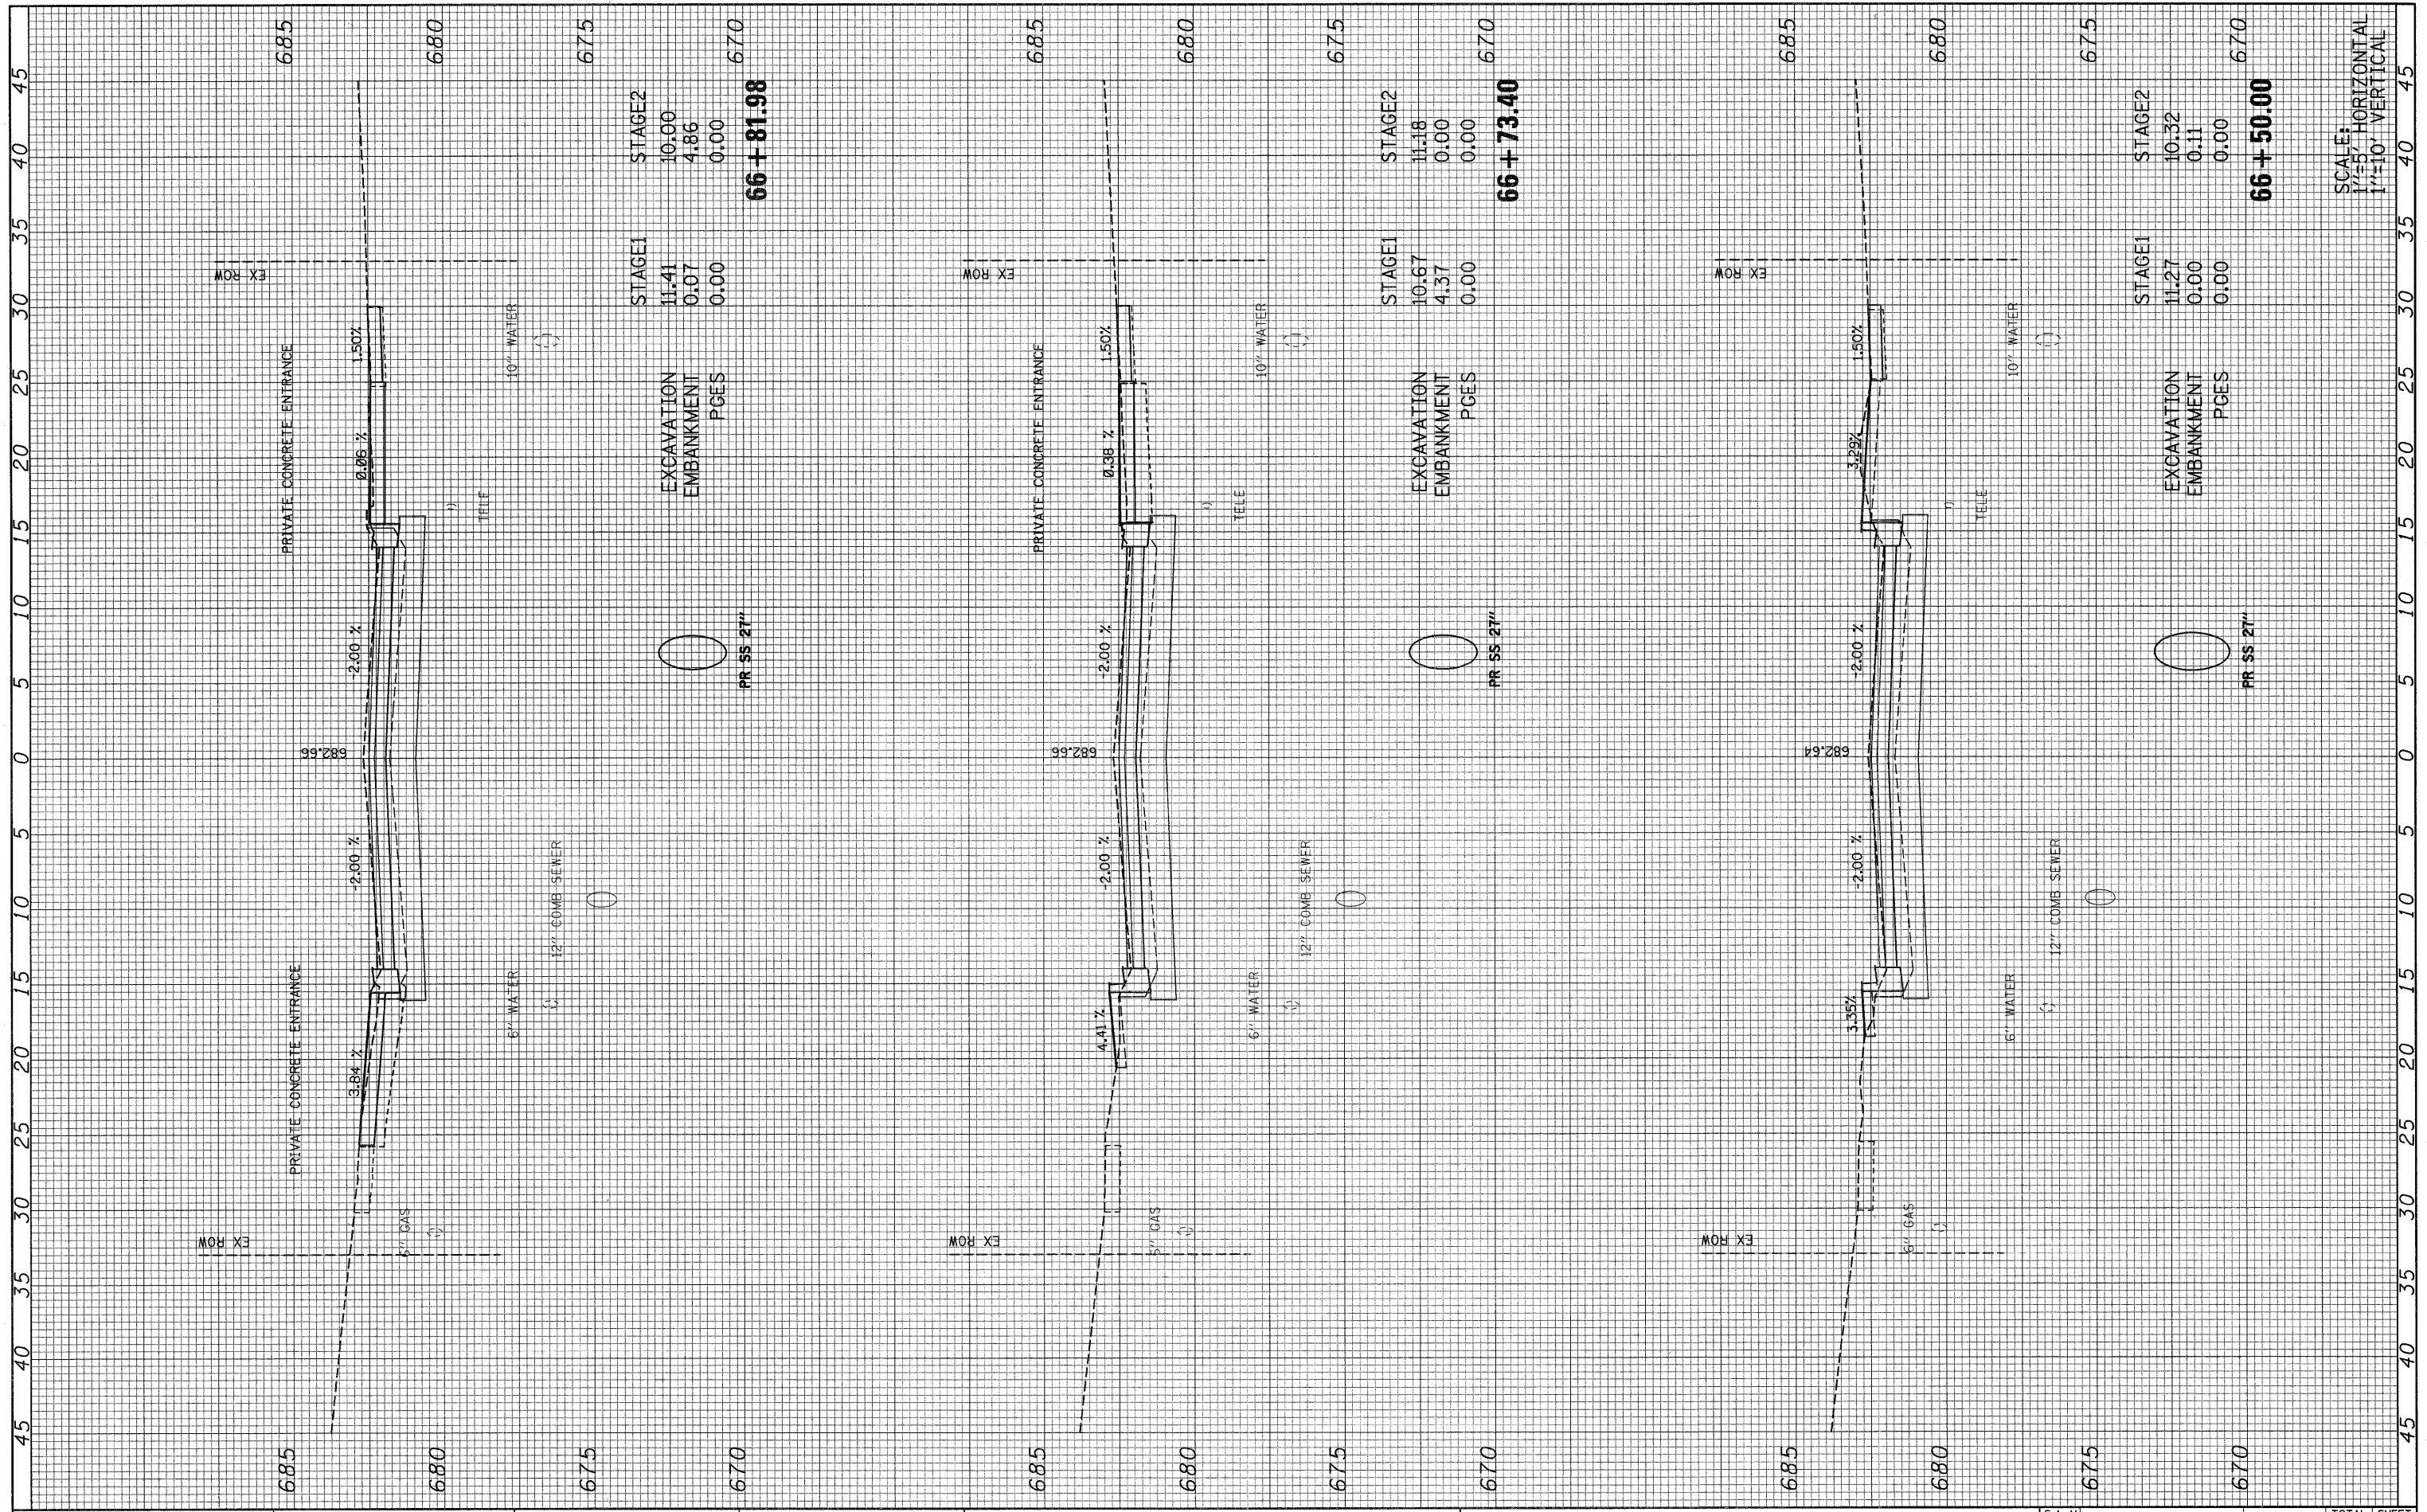

SCALE:
 1"=5' HORIZONTAL
 1"=10' VERTICAL

FILE NAME = 092-160_villa_xs.dgn	USER NAME = #USER#	DESIGNED -	REVISED -	STATE OF ILLINOIS DEPARTMENT OF TRANSPORTATION	S. VILLA AVE - CROSS SECTION			F.A. U. RTE. 2652	SECTION 00-00070-00-PV	COUNTY DuPAGE	TOTAL SHEETS 160	SHEET NO. 93
	PLOT SCALE = 1:5	DRAWN -	REVISED -		SCALE: AS NOTED	SHEET NO. 2	OF 69 SHEETS	STA. 66+50.00	TO STA. 66+81.98	CONTRACT NO. 63379		
	PLOT DATE = 6/15/2010	CHECKED -	REVISED -		ILLINOIS FED. AID PROJECT							
		DATE	REVISED -									