


FINAL SURVEY	BY	DATE
SURVEY PLOTTED		
NOTE BOOK		
AREAS CHECKED		
NO.		

ORIGINAL SURVEY	BY	DATE
SURVEY PLOTTED		
NOTE BOOK		
AREAS CHECKED		
NO.		

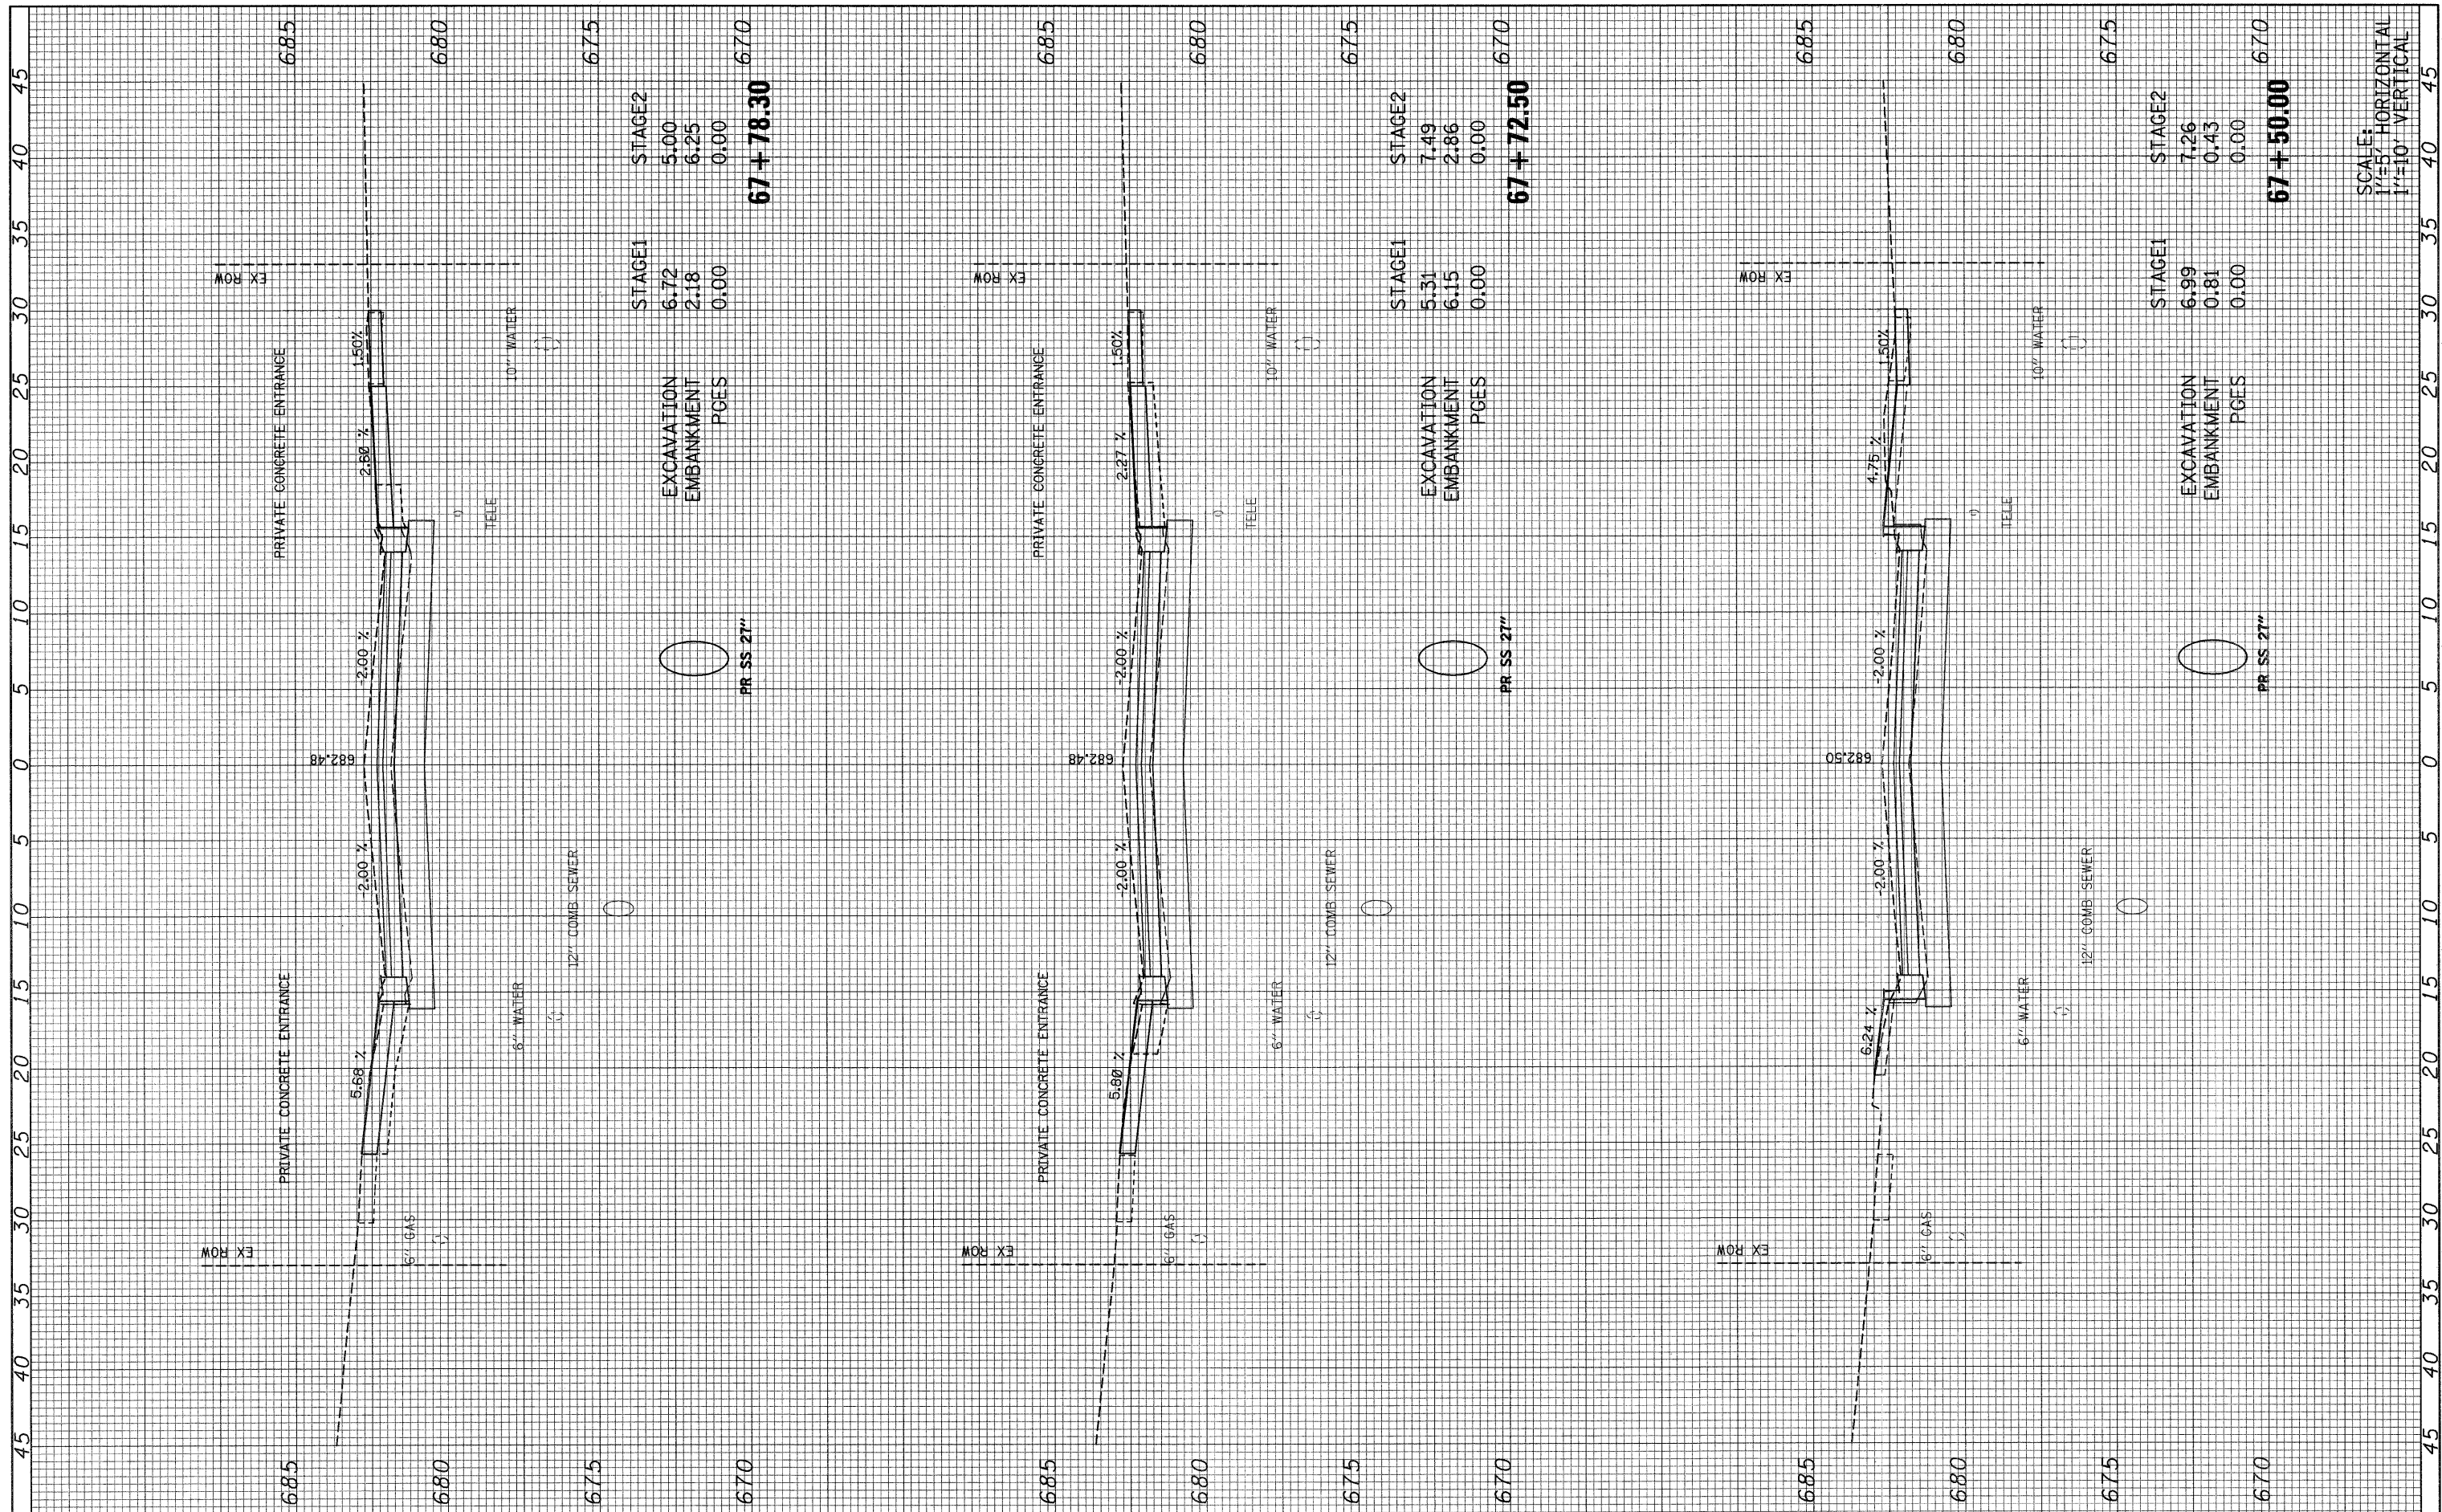

SCALE:  
1"=5' HORIZONTAL  
1"=10' VERTICAL

FILE NAME = 092-160_villa_xa.dgn	USER NAME = *USER*	DESIGNED -	REVISED -	<b>STATE OF ILLINOIS DEPARTMENT OF TRANSPORTATION</b>	<b>S. VILLA AVE - CROSS SECTION</b>			F.A.U. RTE. 2652	SECTION 00-00070-00-PV	COUNTY DUPAGE	TOTAL SHEETS 160	SHEET NO. 95
PLOT SCALE = 1:5	PLOT DATE = 6/15/2010	DRAWN -	REVISED -		SCALE: AS NOTED	SHEET NO. 4	OF 69 SHEETS	STA. 67+50.00	TO STA. 67+78.30	CONTRACT NO. 63379		
		CHECKED -	REVISED -		ILLINOIS FED. AID PROJECT							
		DATE -	REVISED -									