


FINAL SURVEY	SURVEYED	BY	DATE
NOTE BOOK	PLOTTED		
NO.	TEMPLATE		
	AREAS CHECKED		
	AREAS CHECKED		

ORIGINAL SURVEY	SURVEYED	BY	DATE
NOTE BOOK	PLOTTED		
NO.	TEMPLATE		
	AREAS CHECKED		
	AREAS CHECKED		

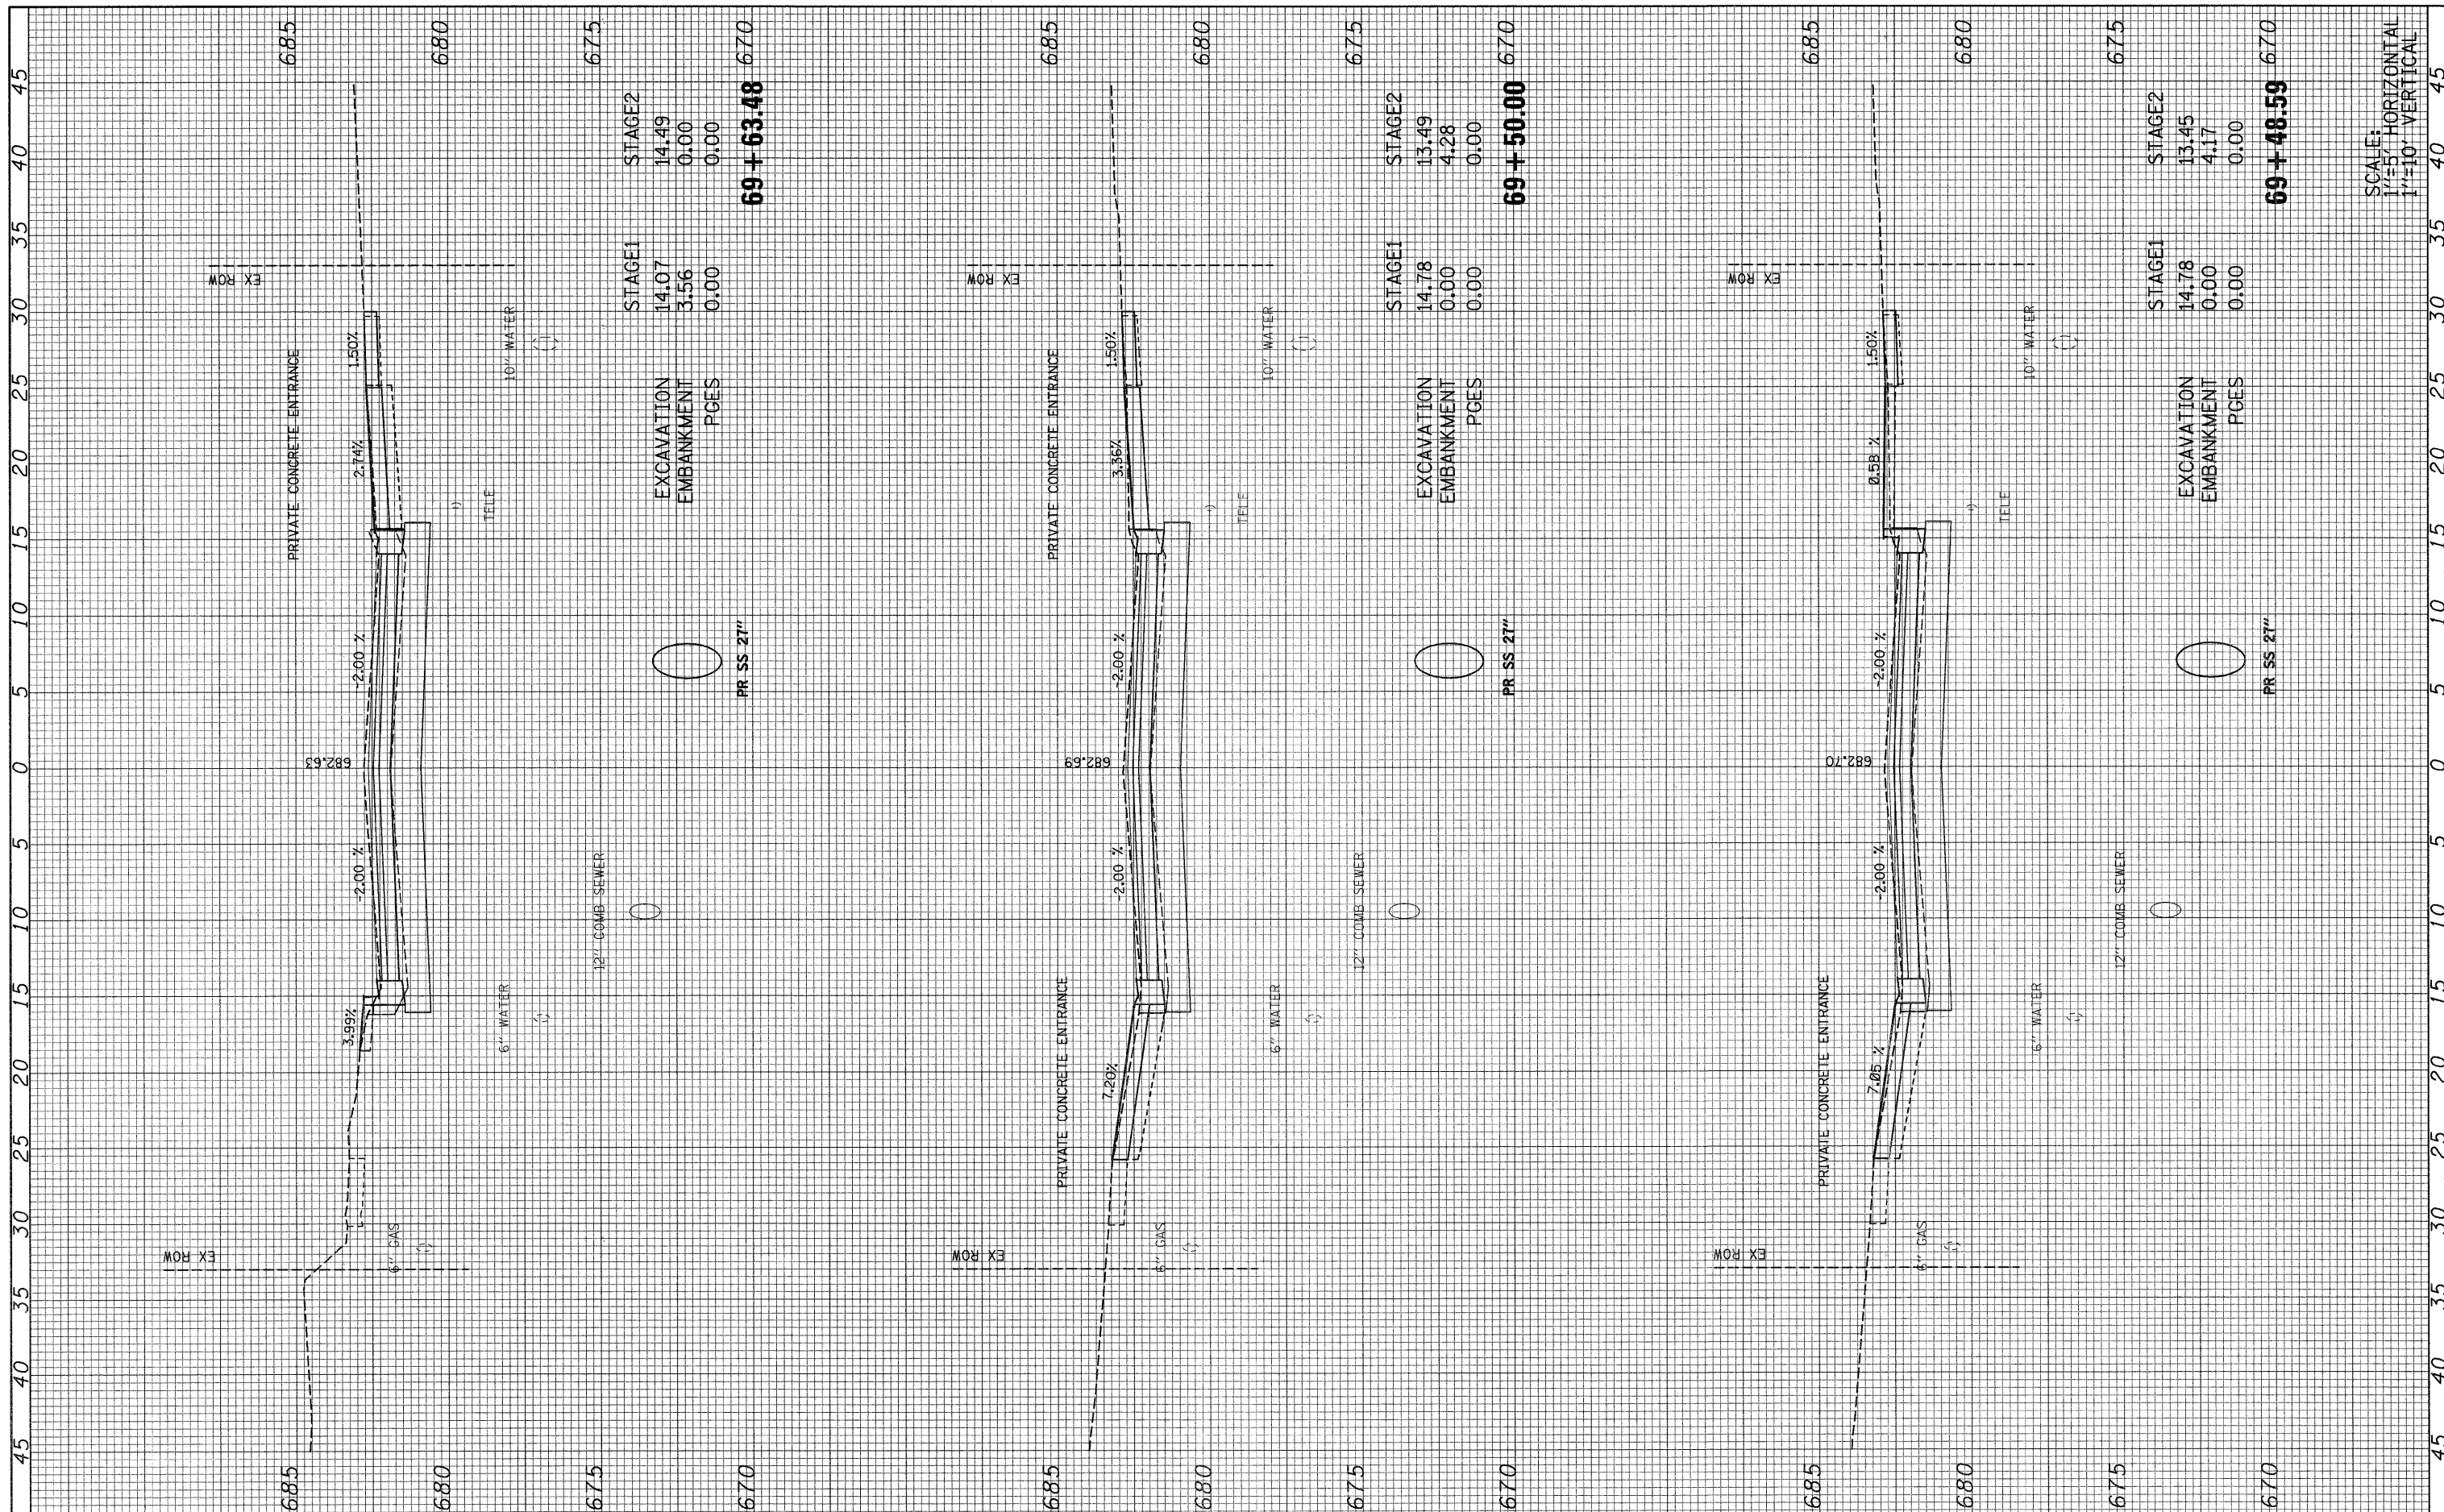

FILE NAME = 092-160_villa_xs.dgn	USER NAME = #USER#	DESIGNED	REVISD	STATE OF ILLINOIS DEPARTMENT OF TRANSPORTATION	S. VILLA AVE - CROSS SECTION	F.A. U. RTE. 2652	SECTION 00-00070-00-PV	COUNTY DuPAGE	TOTAL SHEETS 160	SHEET NO. 98	
PLOT SCALE = 1:5	PLOT DATE = 6/15/2010	DRAWN	REVISD			SCALE: AS NOTED	SHEET NO. 7 OF 69 SHEETS	STA. 69+48.59 TO STA. 69+63.48	CONTRACT NO. 63379		ILLINOIS FED. AID PROJECT
		CHECKED	REVISD								
		DATE	REVISD								

SCALE: HORIZONTAL 1"=5' VERTICAL 1"=10'