


FINAL SURVEY	SURVISED	BY	DATE
NOTE BOOK	PLOTTED		
NO.	TEMPLATE		
	AREAS CHECKED		

ORIGINAL SURVEY	SURVISED	BY	DATE
NOTE BOOK	PLOTTED		
NO.	TEMPLATE		
	AREAS CHECKED		

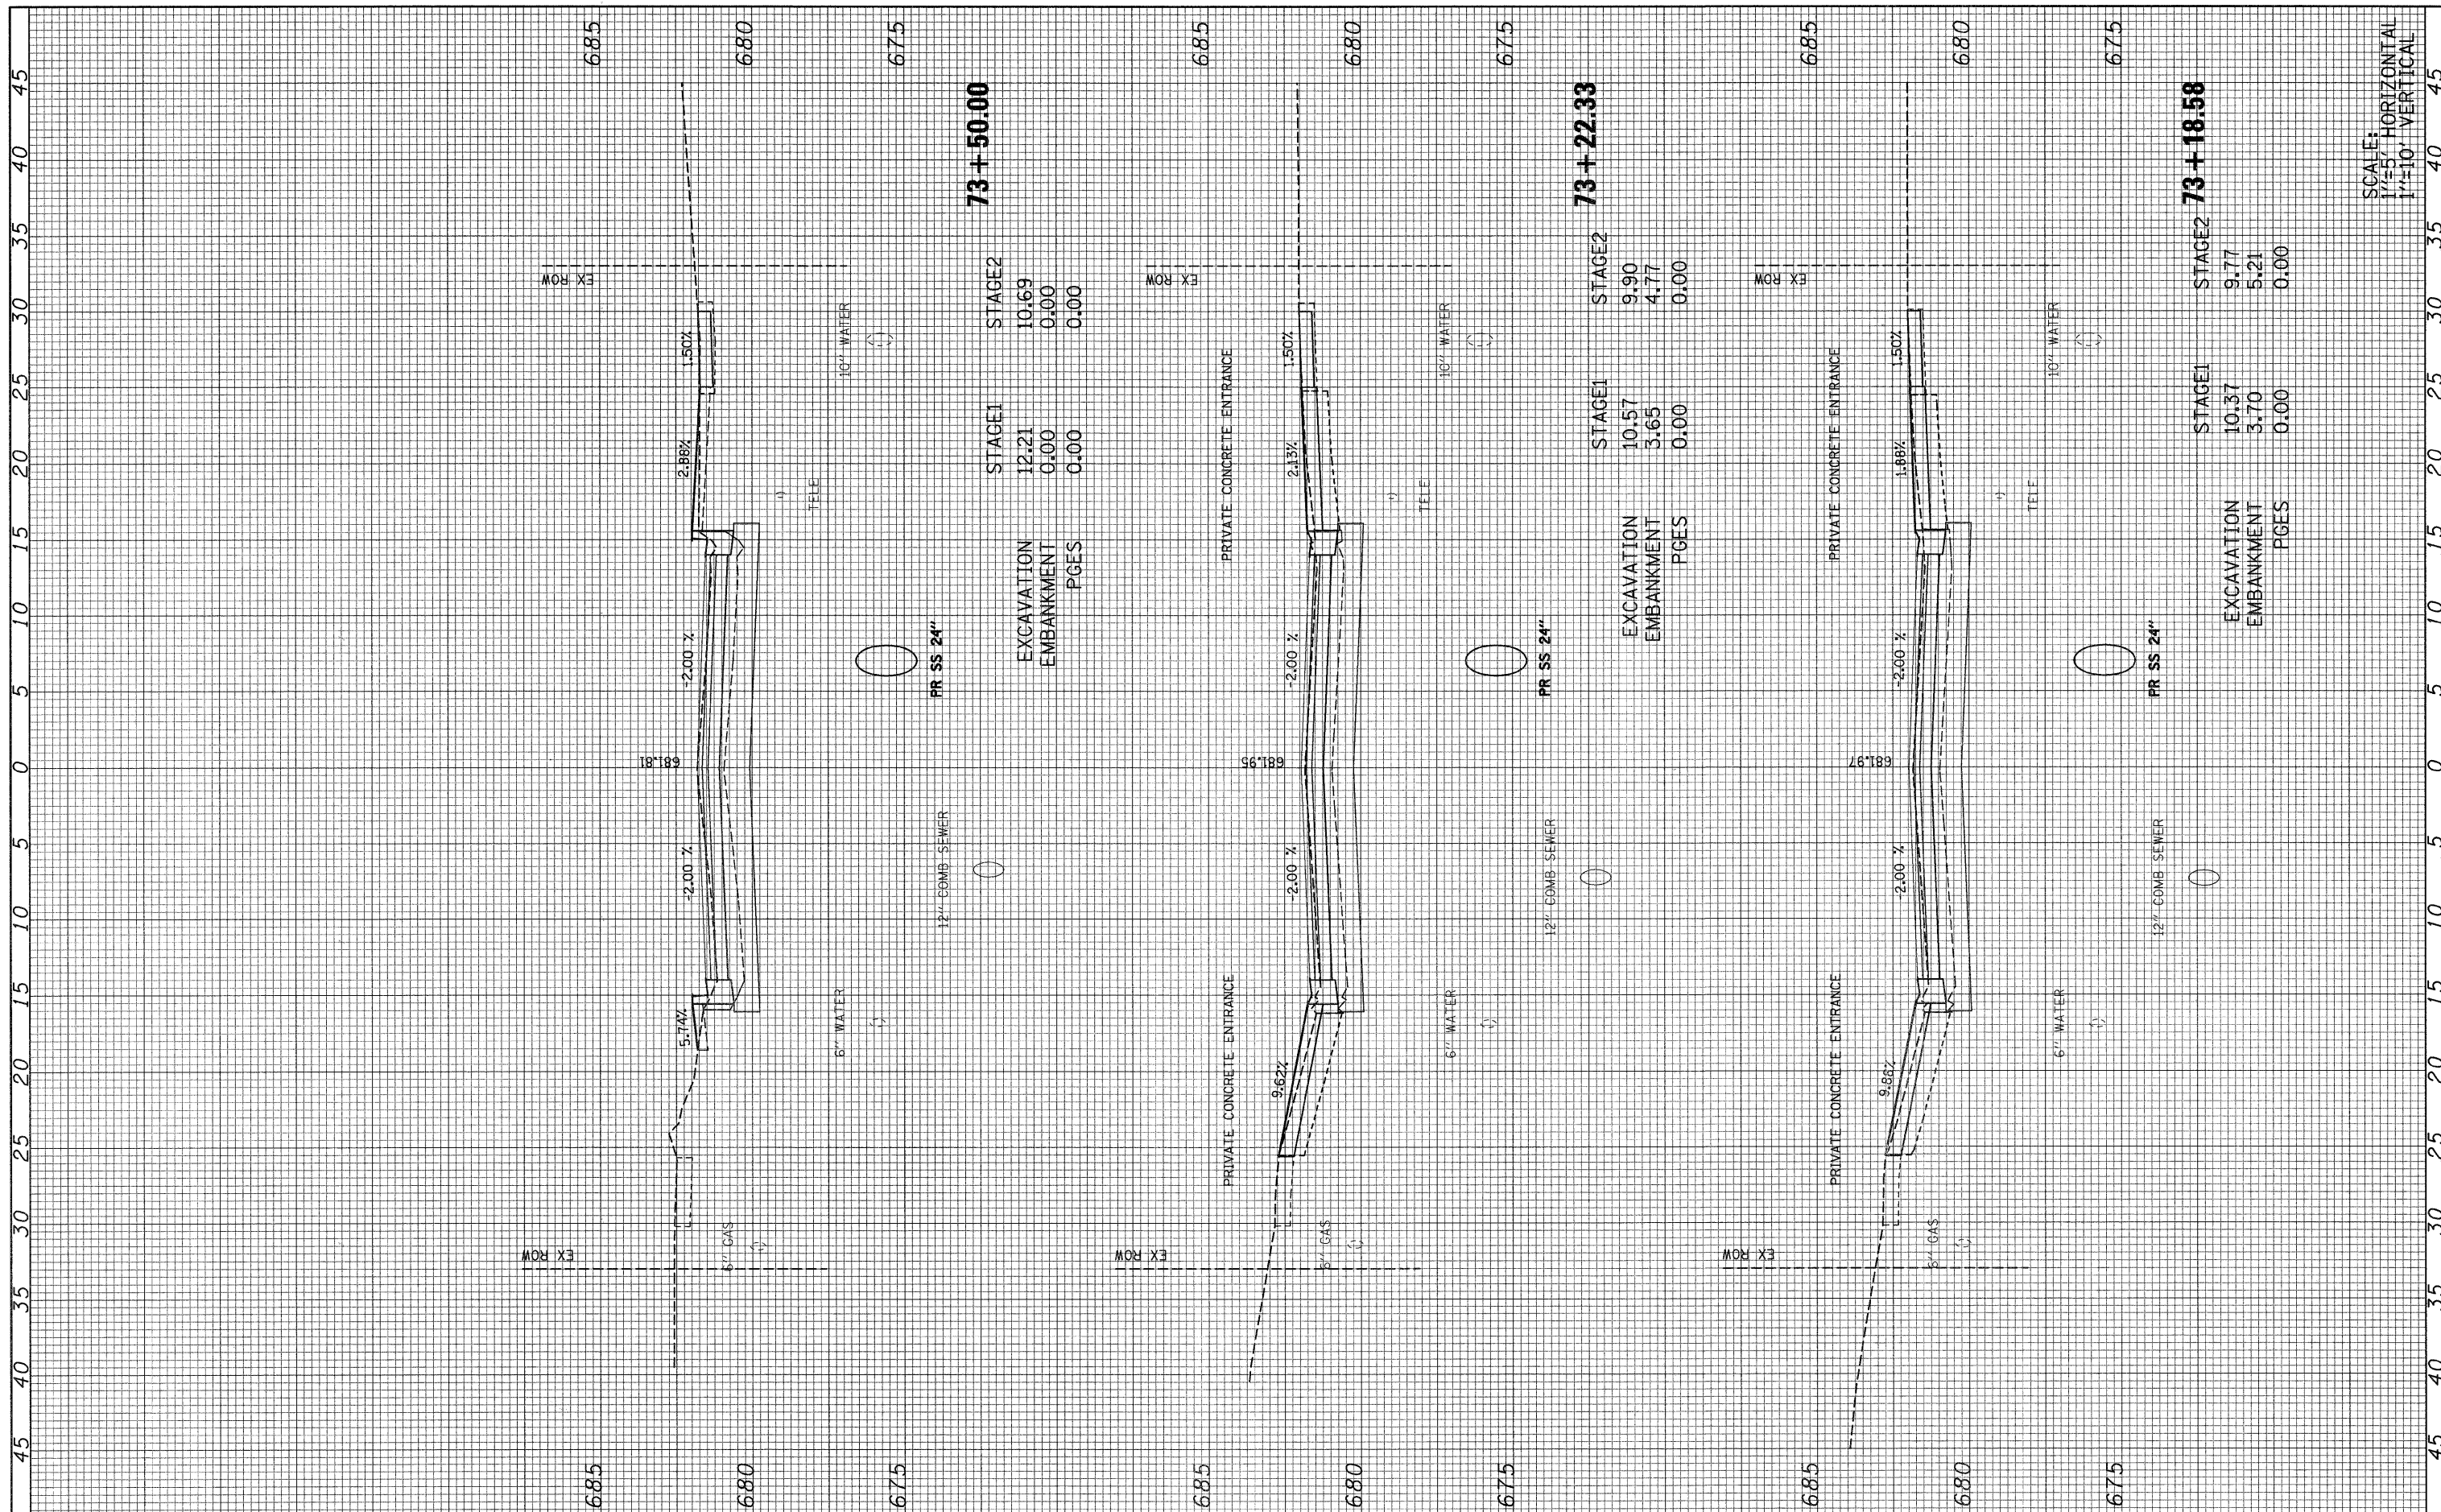

SCALE: HORIZONTAL 1"=5' VERTICAL 1"=10'

FILE NAME = 092-160.villa_xs.dgn	USER NAME = #USER#	DESIGNED -	REVISD -	STATE OF ILLINOIS DEPARTMENT OF TRANSPORTATION	S. VILLA AVE - CROSS SECTION		F.A. U. RTE. 2652	SECTION 00-00070-00-PV	COUNTY DuPAGE	TOTAL SHEETS 160	SHEET NO. 105	
	PLOT SCALE = 1:15	DRAWN -	REVISD -		SCALE: AS NOTED	SHEET NO. 14 OF 69 SHEETS	STA. 73+18.58 TO STA. 73+50.00	CONTRACT NO. 63379				
	PLOT DATE = 6/15/2010	CHECKED -	REVISD -		ILLINOIS FED. AID PROJECT							
		DATE -	REVISD -									