


FINAL SURVEY NO.	SURVEY PLOTTED	DATE
NOTE BOOK NO.	TEMPLATE AREAS CHECKED	

ORIGINAL SURVEY NO.	SURVEY PLOTTED	DATE
NOTE BOOK NO.	TEMPLATE AREAS CHECKED	

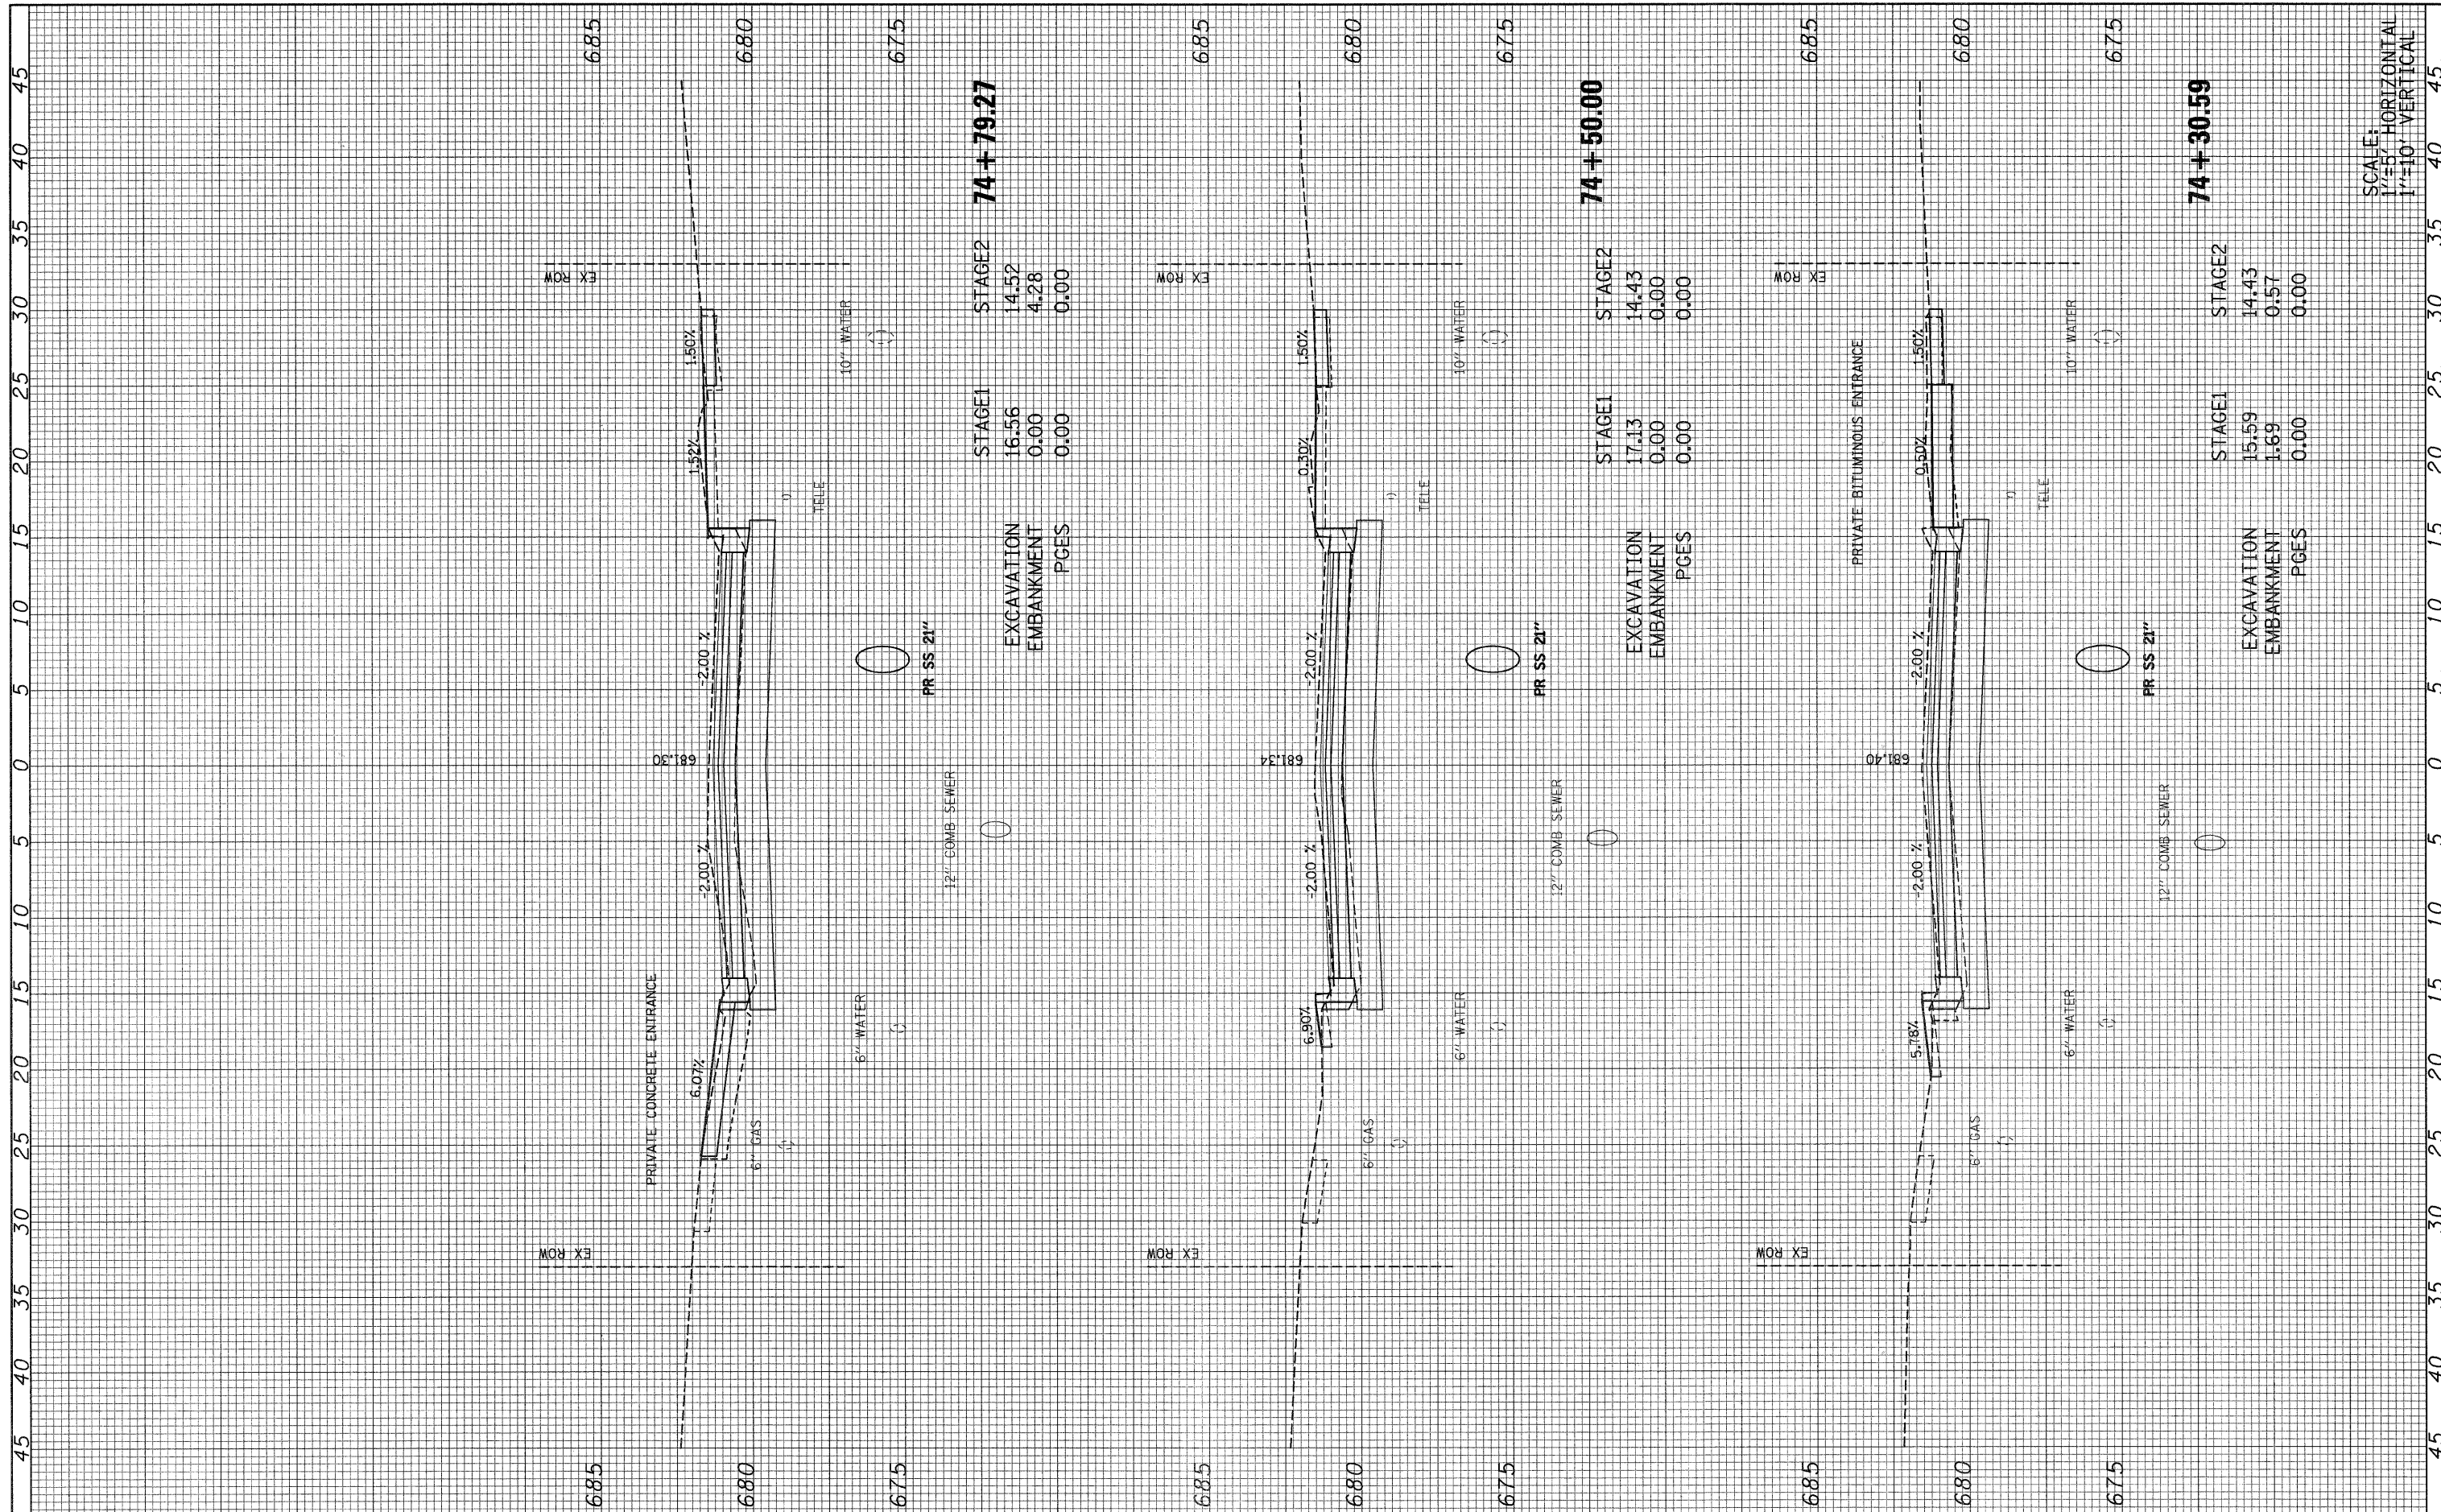

74 + 79.27

STAGE1	16.56
EXCAVATION	0.00
EMBANKMENT	0.00
PGES	0.00
STAGE2	14.52
EXCAVATION	4.28
EMBANKMENT	0.00
PGES	0.00

74 + 50.00

STAGE1	17.13
EXCAVATION	0.00
EMBANKMENT	0.00
PGES	0.00
STAGE2	14.43
EXCAVATION	0.00
EMBANKMENT	0.00
PGES	0.00

74 + 30.59

STAGE1	15.59
EXCAVATION	1.69
EMBANKMENT	0.00
PGES	0.00
STAGE2	14.43
EXCAVATION	0.57
EMBANKMENT	0.00
PGES	0.00

**STATE OF ILLINOIS
DEPARTMENT OF TRANSPORTATION**

S. VILLA AVE - CROSS SECTION

FILE NAME = 092-160_villa_xs.dgn	USER NAME = #USER#	DESIGNED -	REVISED -	SCALE: AS NOTED SHEET NO. 16 OF 69 SHEETS STA. 74+30.59 TO STA. 74+79.27	F.A. U. RTE. 2652 SECTION 00-00070-00-PV COUNTY DuPAGE TOTAL SHEETS 160 SHEET NO. 107 CONTRACT NO. 63379 ILLINOIS FED. AID PROJECT
PLOT SCALE = 1:5	DATE = 6/15/2010	DRAWN -	REVISED -		
		CHECKED -	REVISED -		
		DATE -	REVISED -		

SCALE:
1"=5' HORIZONTAL
1"=10' VERTICAL