


FINAL SURVEY NO.	BY	DATE
REVISIONS		
PLOTTED		
TEMPLATE		
AREAS CHECKED		

ORIGINAL SURVEY NO.	BY	DATE
REVISIONS		
PLOTTED		
TEMPLATE		
AREAS CHECKED		

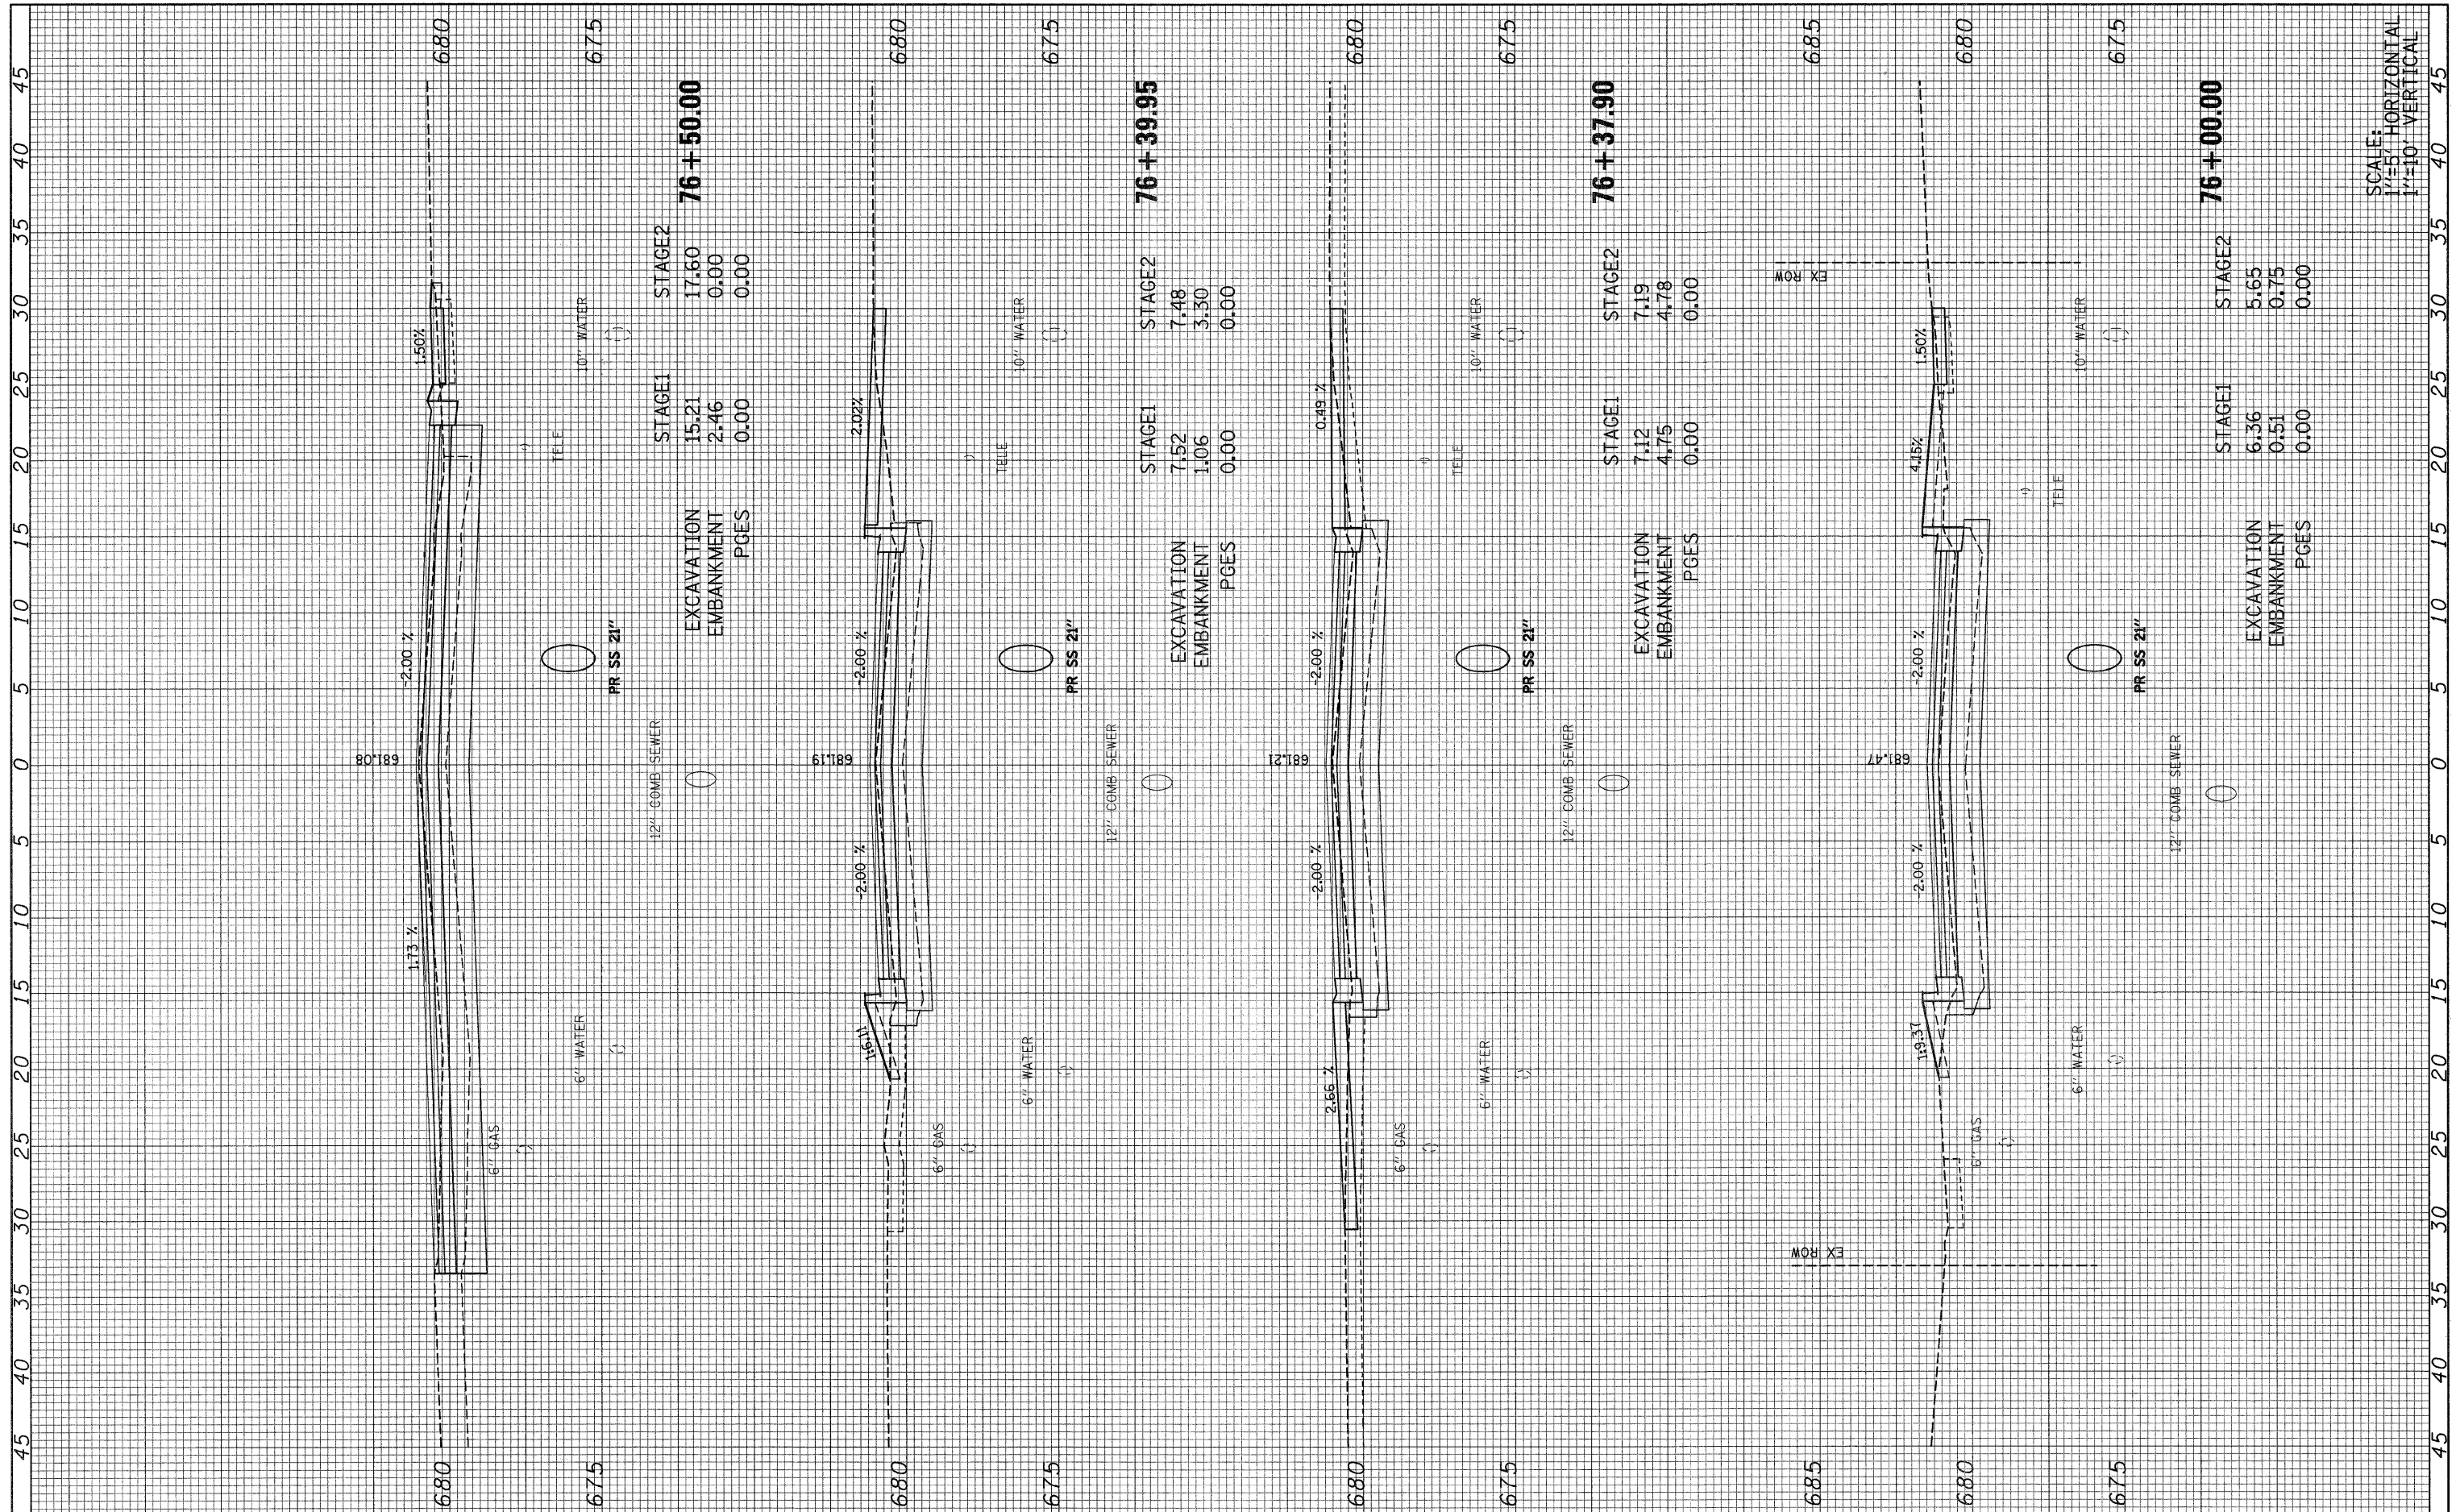

FILE NAME = 092-160.v111a_xs.dgn	USER NAME = #USER#	DESIGNED -	REVISED -	<b>STATE OF ILLINOIS DEPARTMENT OF TRANSPORTATION</b>	<b>S. VILLA AVE - CROSS SECTION</b>		F.A. U. RTE. 2652	SECTION 00-00070-00-PV	COUNTY DUPAGE	TOTAL SHEETS 160	SHEET NO. 110	
PLOT SCALE = 1:5	PLOT DATE = 6/15/2010	DRAWN -	REVISED -		SCALE: AS NOTED	SHEET NO. 19 OF 69 SHEETS	STA. 76+00.00 TO STA. 76+50.00	CONTRACT NO. 63379				
		CHECKED -	REVISED -		ILLINOIS FED. AID PROJECT							
		DATE -	REVISED -									

SCALE: HORIZONTAL 1"=10' VERTICAL 1"=5'