


FINAL SURVEY NO. _____
 EXCISED SURVEY NO. _____
 PLOTTED TEMPLATE AREAS CHECKED _____
 BY _____ DATE _____

ORIGINAL SURVEY NO. _____
 EXCISED SURVEY NO. _____
 PLOTTED TEMPLATE AREAS CHECKED _____
 BY _____ DATE _____

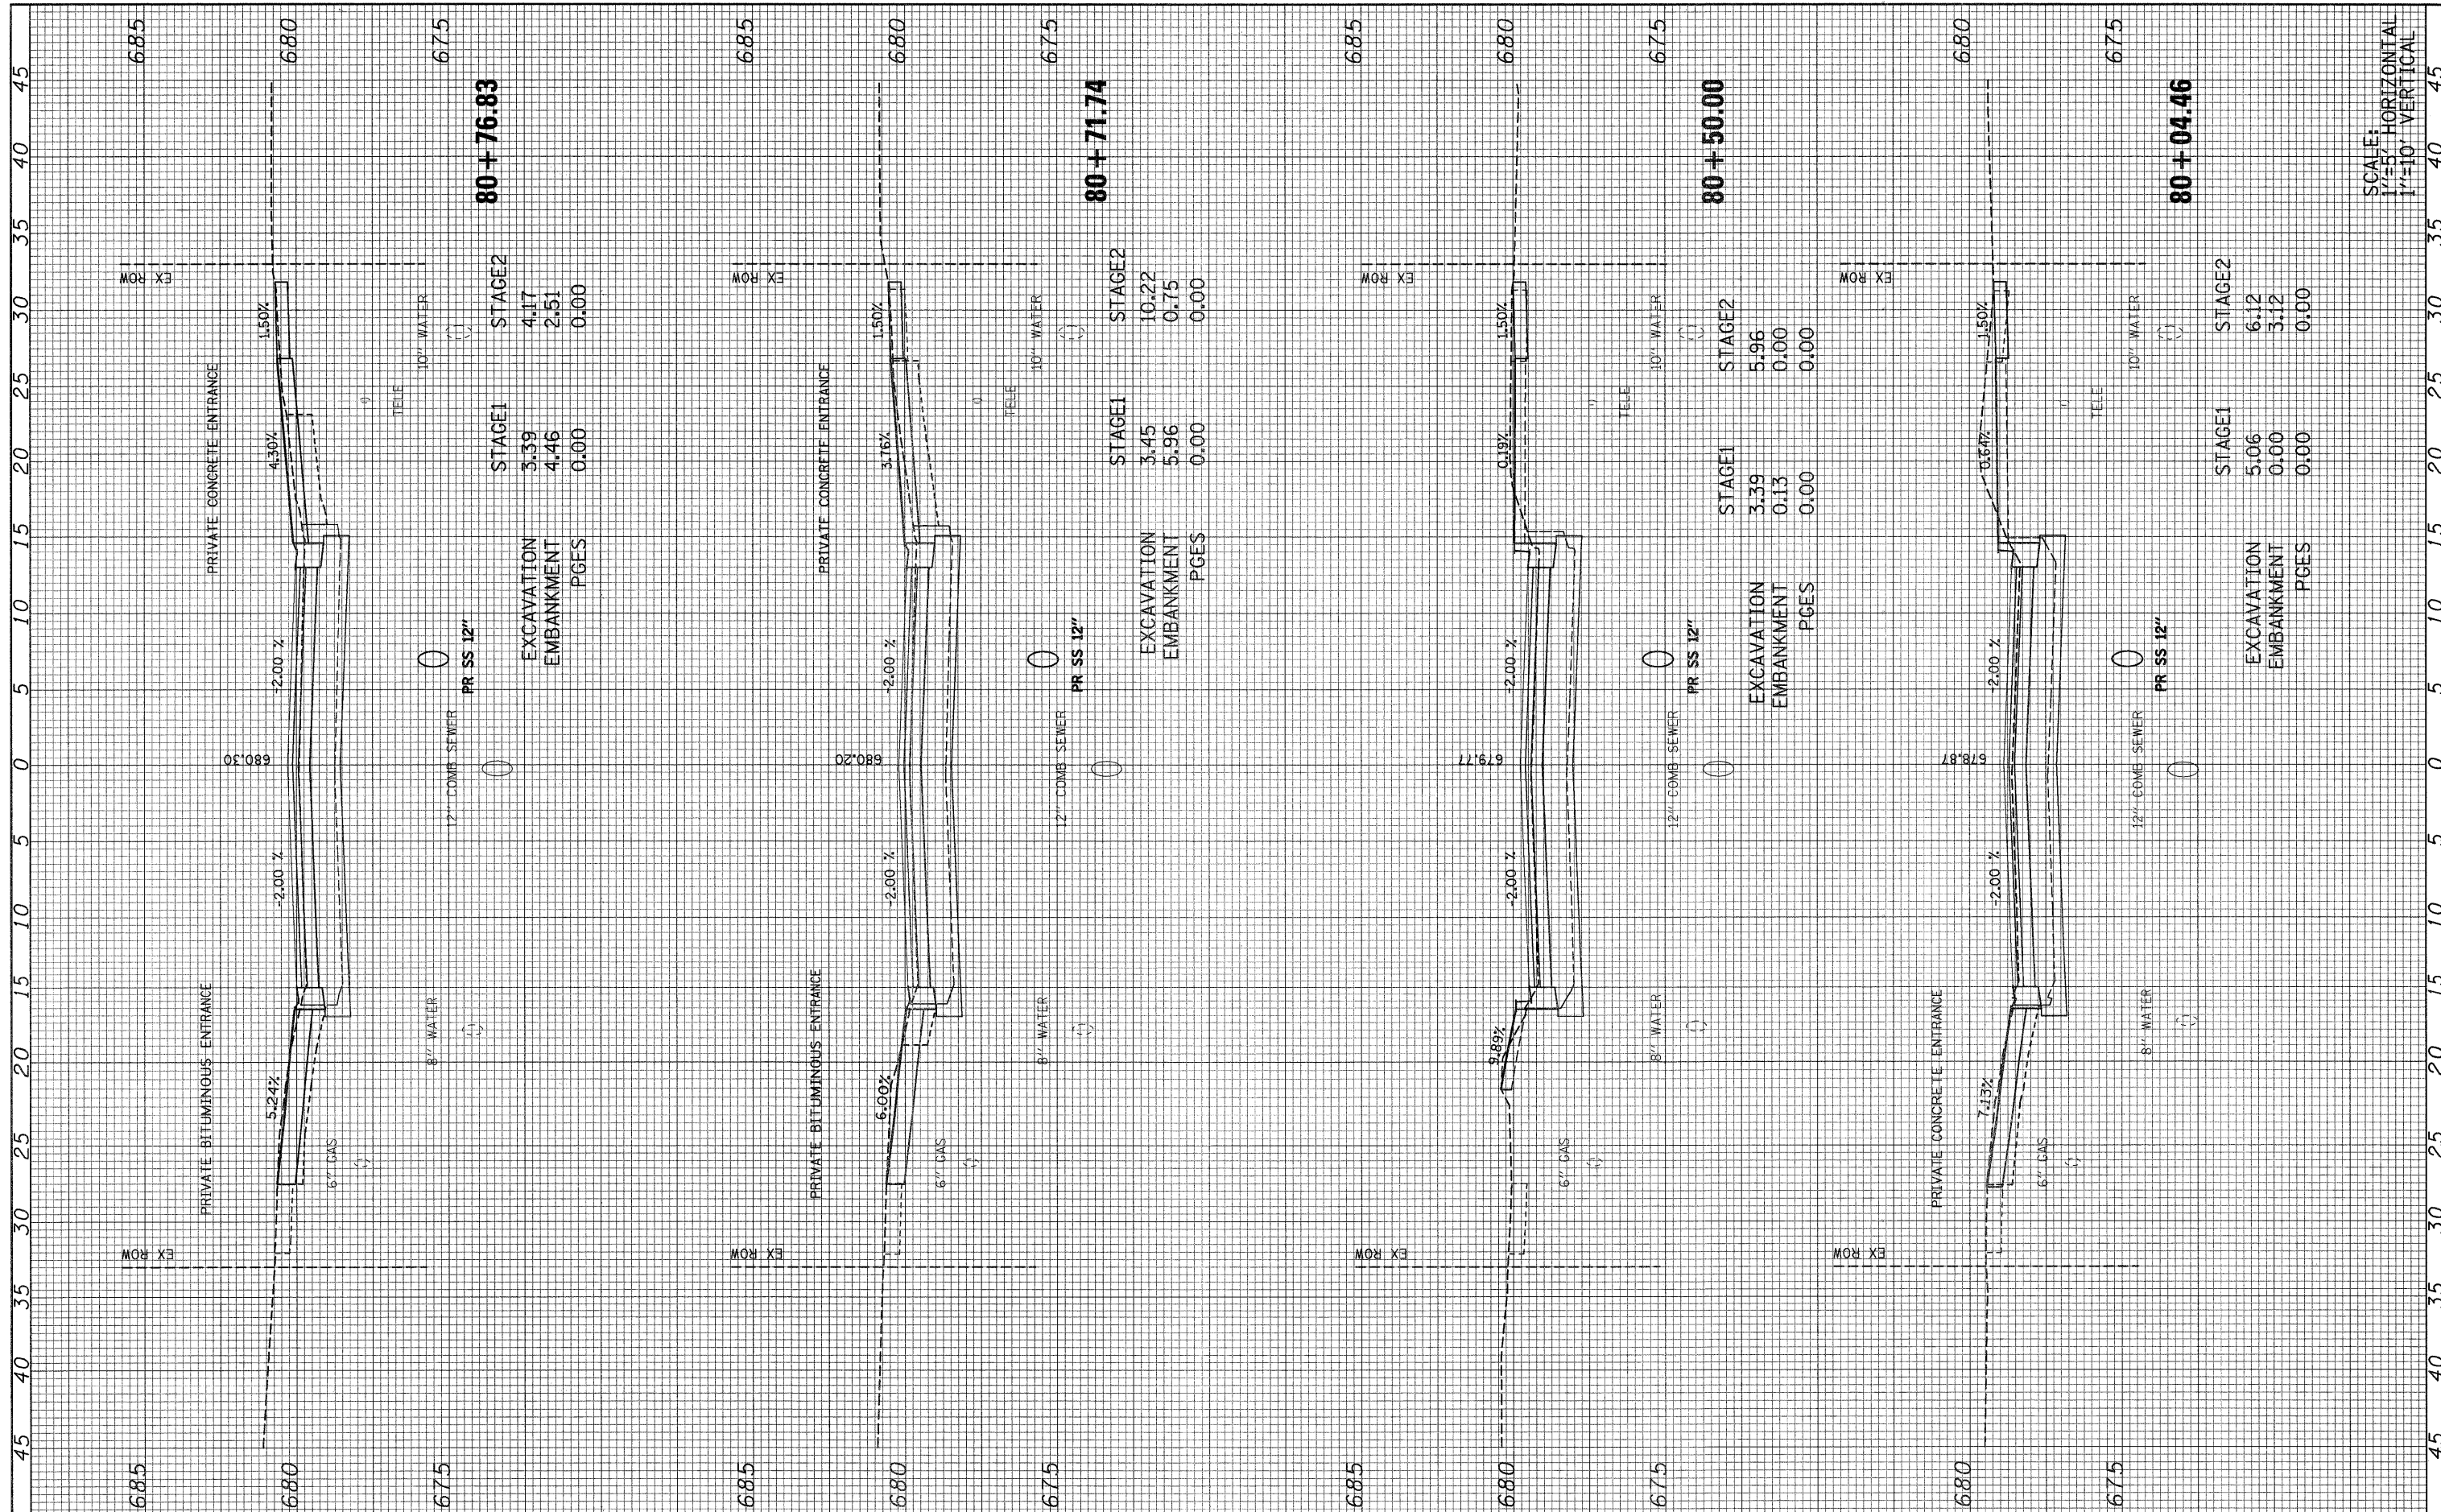

SCALE: HORIZONTAL 1"=10'
 VERTICAL 1"=5'

| | | | | | | | | | | | |
|----------------------------------|-----------------------|------------|-----------|---|-------------------------------------|---------------------------|--------------------------------|------------------------|---------------|---------------------------|---------------|
| FILE NAME = 092-160_villa_xs.dgn | USER NAME = #USER# | DESIGNED - | REVISED - | STATE OF ILLINOIS DEPARTMENT OF TRANSPORTATION | S. VILLA AVE - CROSS SECTION | | F.A. U. RTE. 2652 | SECTION 00-00070-00-PV | COUNTY DUPAGE | TOTAL SHEETS 160 | SHEET NO. 115 |
| PLOT SCALE = 1:5 | PLOT DATE = 6/15/2010 | DRAWN - | REVISED - | | SCALE: AS NOTED | SHEET NO. 24 OF 69 SHEETS | STA. 80+04.46 TO STA. 80+76.83 | CONTRACT NO. 63379 | | ILLINOIS FED. AID PROJECT | |
| | | CHECKED - | REVISED - | | | | | | | | |
| | | DATE - | REVISED - | | | | | | | | |