


FINAL SURVEY	SURVEYED	BY	DATE
NOTE BOOK NO.	PLOTTED		
	TEMPLATE		
	AREAS CHECKED		

ORIGINAL SURVEY	SURVEYED	BY	DATE
NOTE BOOK NO.	PLOTTED		
	TEMPLATE		
	AREAS CHECKED		

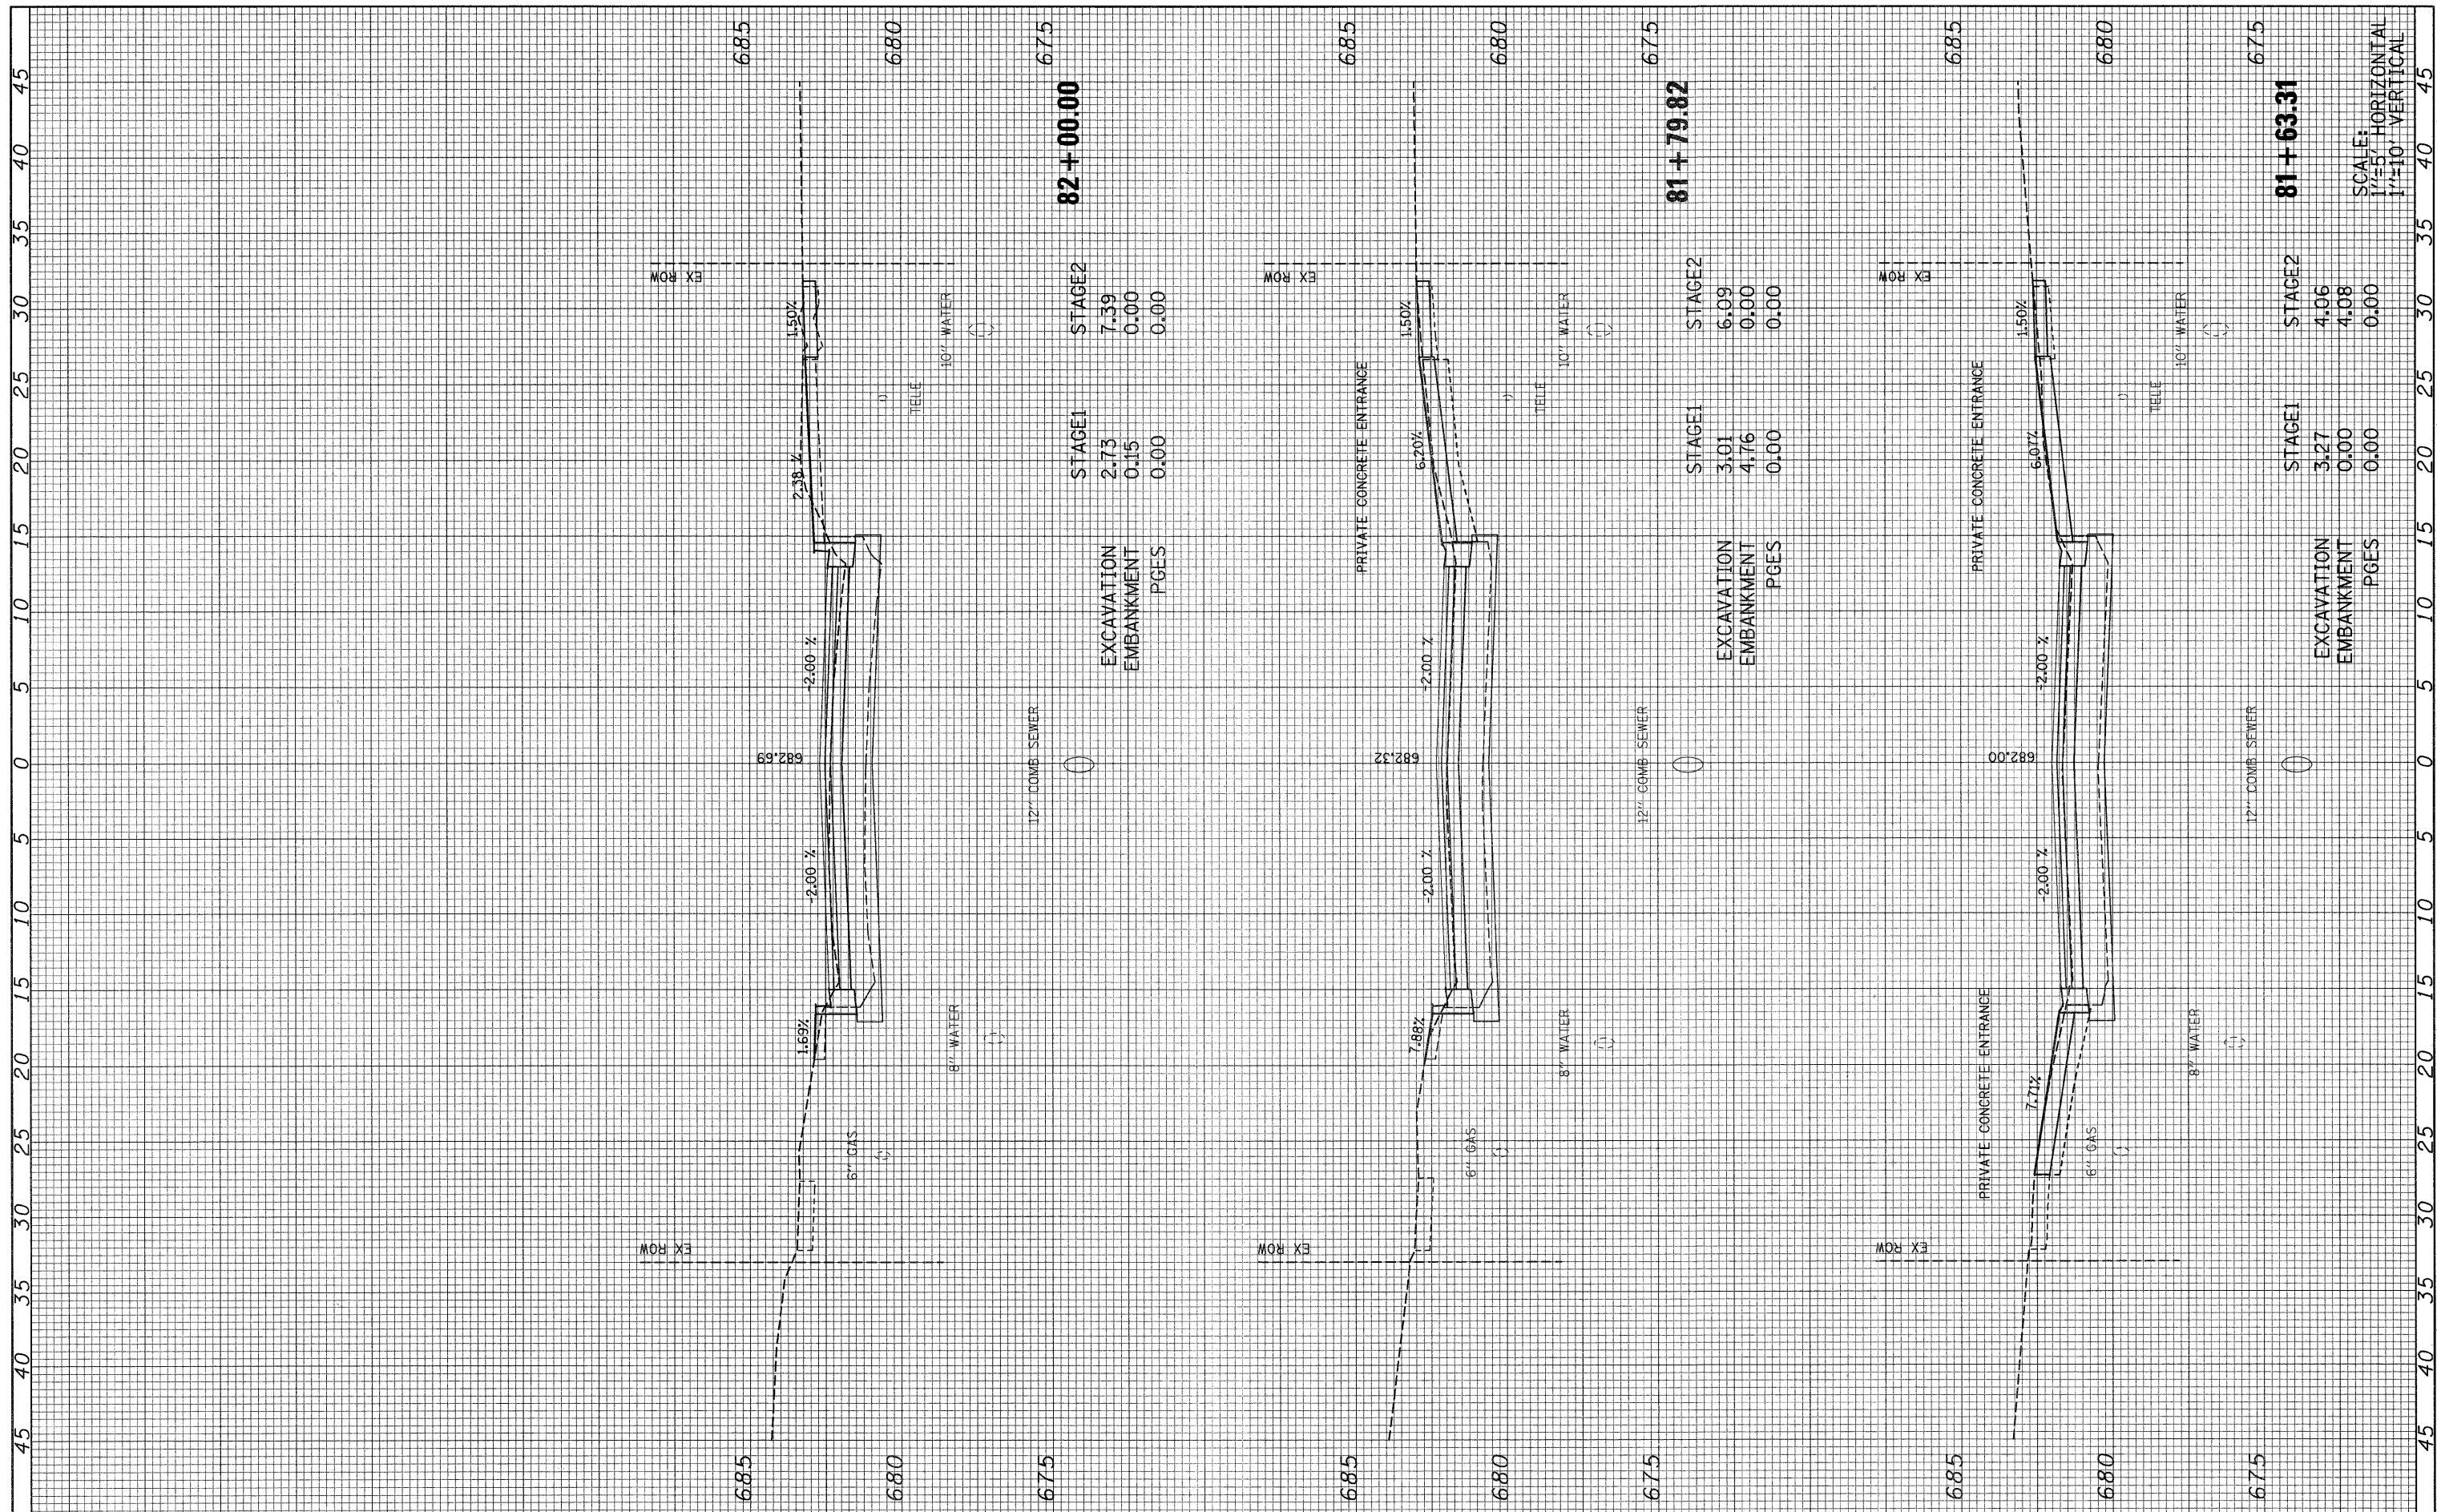

FILE NAME = 092-168_villa_xs.dgn	USER NAME = USER8	DESIGNED -	REVISED -	STATE OF ILLINOIS DEPARTMENT OF TRANSPORTATION	S. VILLA AVE - CROSS SECTION	F.A. U. RTE. 2652	SECTION 00-0070-00-PV	COUNTY DU PAGE	TOTAL SHEETS 160	SHEET NO. 117		
PLOT SCALE = 1:5	PLOT DATE = 6/15/2010	DRAWN -	REVISED -			SCALE: AS NOTED	SHEET NO. 26 OF 69 SHEETS	STA. 81+63.31	TO STA. 82+00.00	CONTRACT NO. 63379		
		CHECKED -	REVISED -			ILLINOIS FED. AID PROJECT						
		DATE -	REVISED -									

SCALE:
1"=5' HORIZONTAL
1"=10' VERTICAL