


FINAL SURVEY NO.	SUBMITTED	DATE
NOTE BOOK NO.	PLOTTED	
	TEMPLATE	
	AREAS CHECKED	

ORIGINAL SURVEY NO.	SUBMITTED	DATE
NOTE BOOK NO.	PLOTTED	
	TEMPLATE	
	AREAS CHECKED	

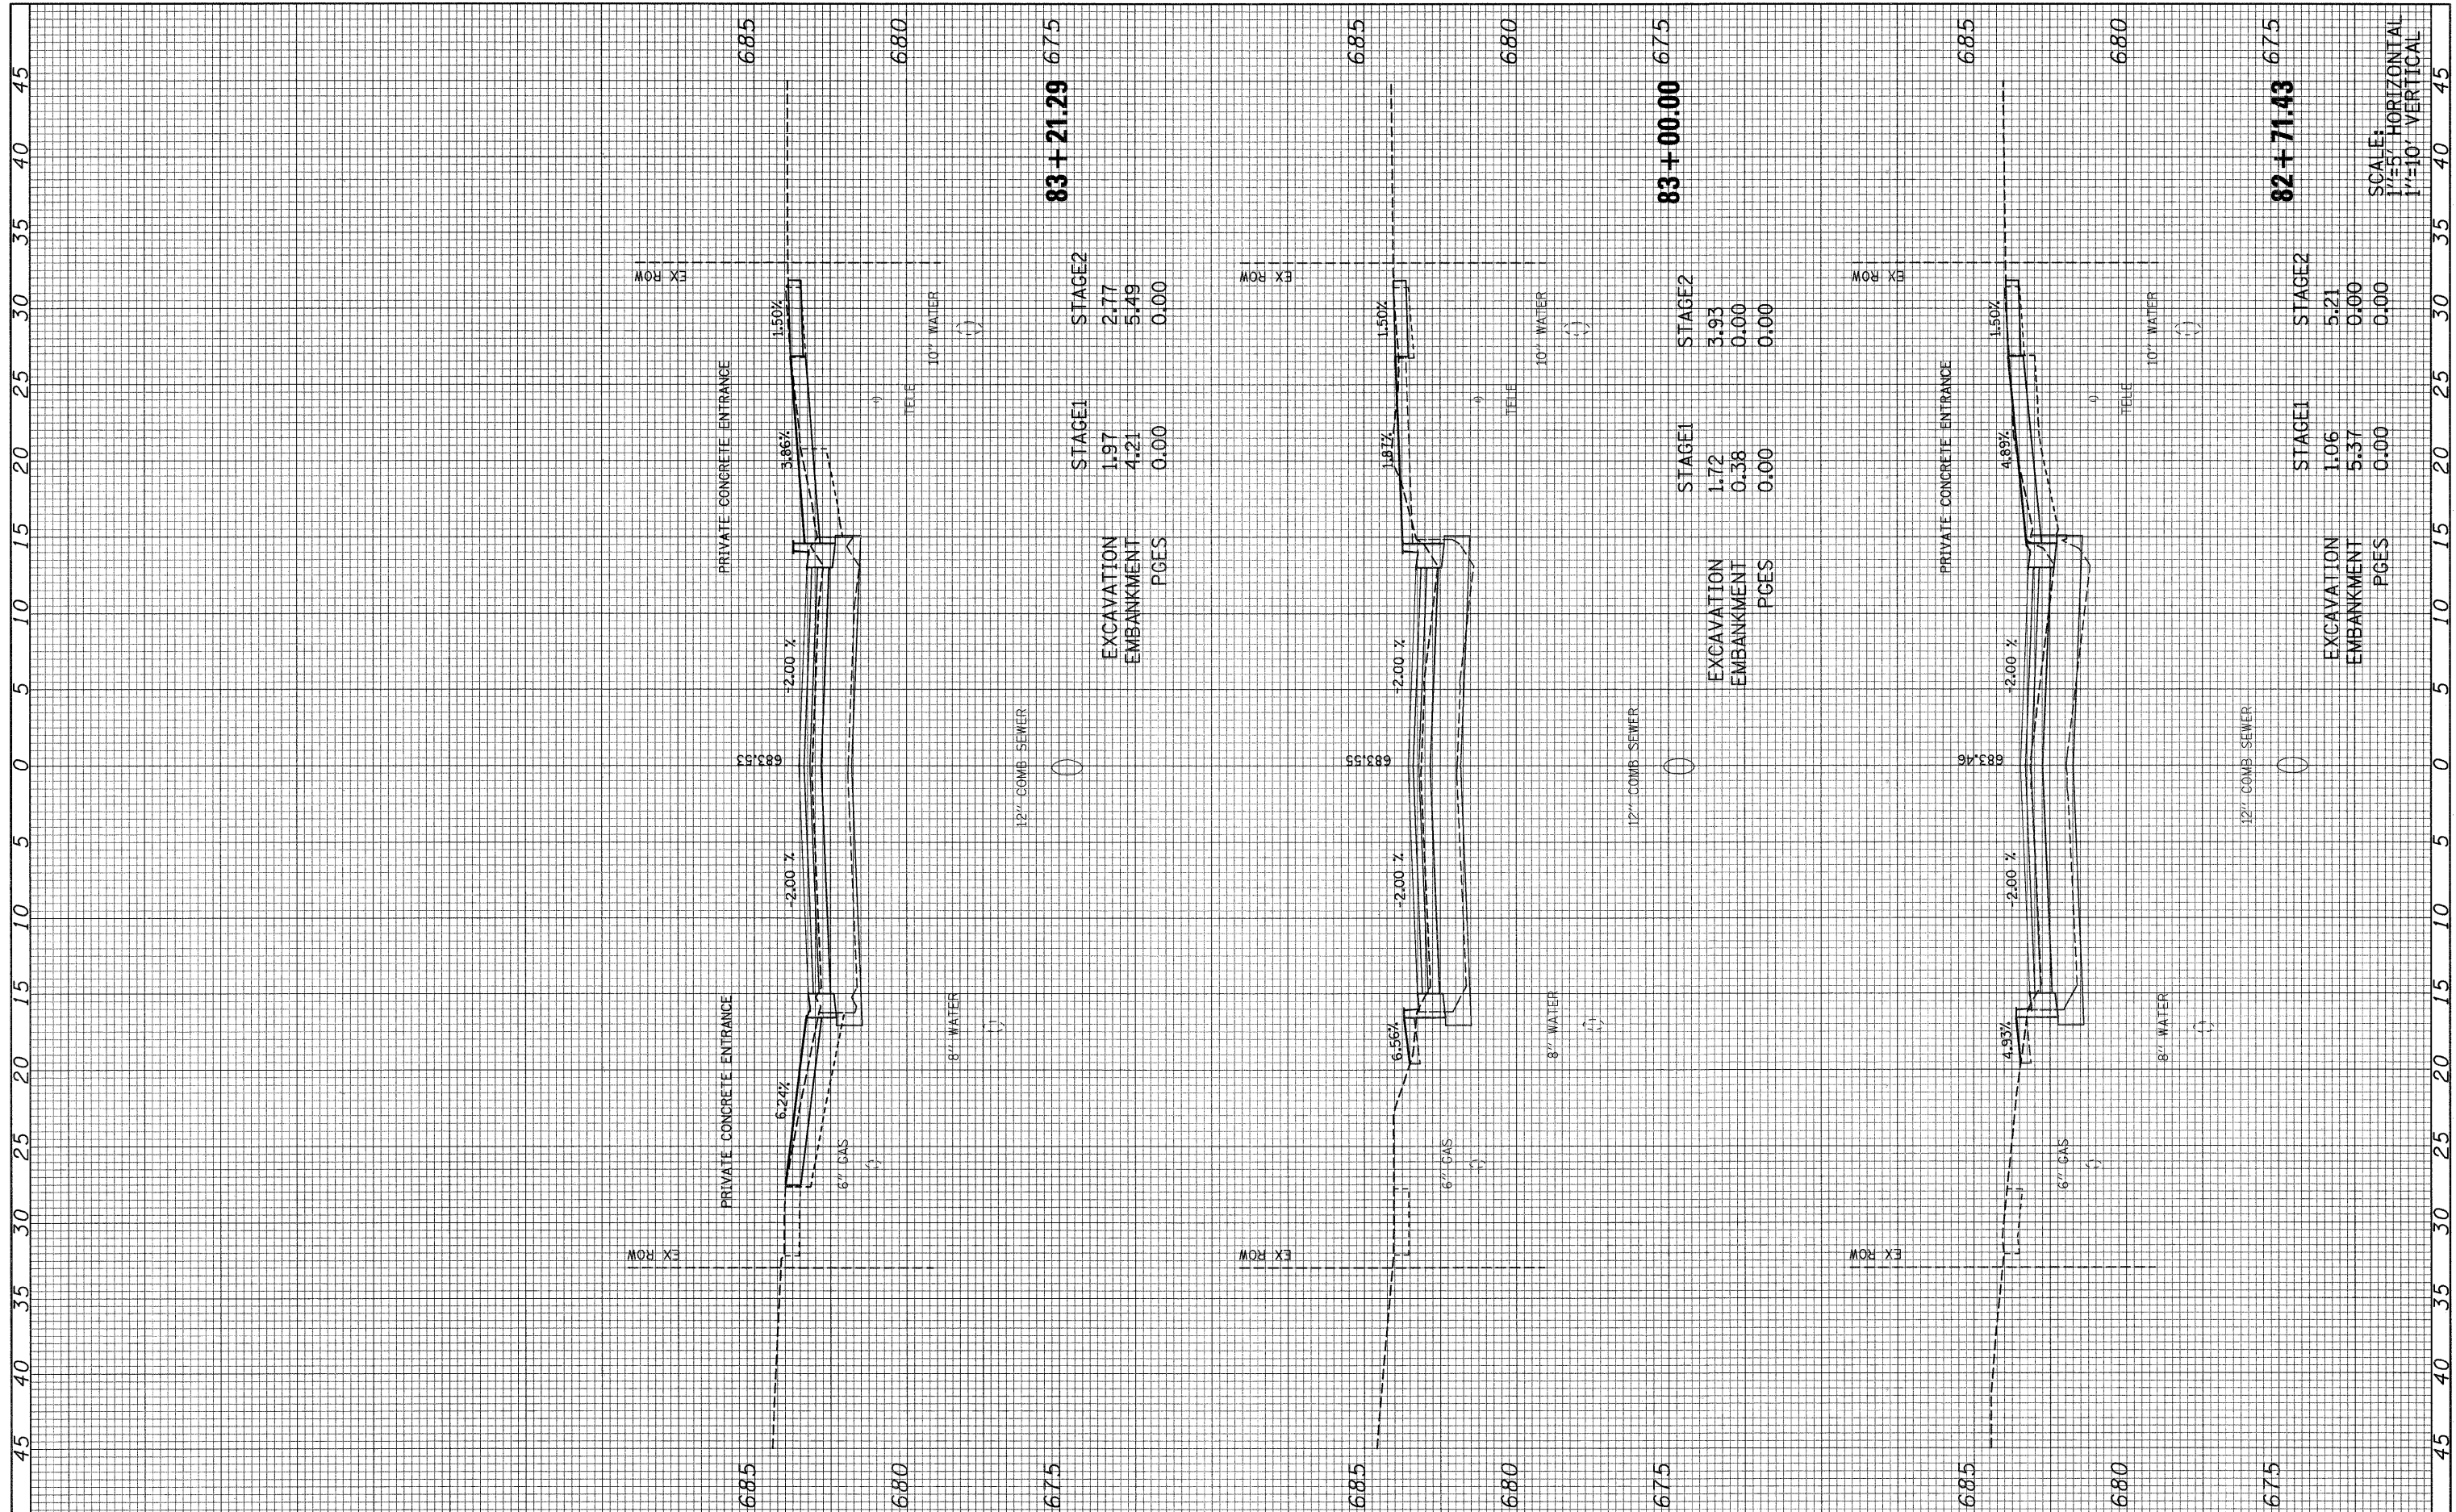

FILE NAME = 092-160.villa_xa.dgn	USER NAME = #USER#	DESIGNED -	REVISED -	<b>STATE OF ILLINOIS DEPARTMENT OF TRANSPORTATION</b>	<b>S. VILLA AVE - CROSS SECTION</b>	F.A. U. RTE. 2652	SECTION 00-0070-00-PV	COUNTY DuPAGE	TOTAL SHEETS 160	SHEET NO. 119	
	PLOT SCALE = 1:5	DRAWN -	REVISED -			SCALE: AS NOTED	SHEET NO. 28 OF 69 SHEETS	STA. 82+71.43 TO STA. 83+21.29	CONTRACT NO. 63379		ILLINOIS FED. AID PROJECT
	PLOT DATE = 6/15/2010	CHECKED -	REVISED -								
		DATE -	REVISED -								