


FINAL SURVEY	SURVISED	BY	DATE
NOTE BOOK NO.	PLOTTED		
	TEMPLATE		
	AREAS CHECKED		

ORIGINAL SURVEY	SURVISED	BY	DATE
NOTE BOOK NO.	PLOTTED		
	TEMPLATE		
	AREAS CHECKED		

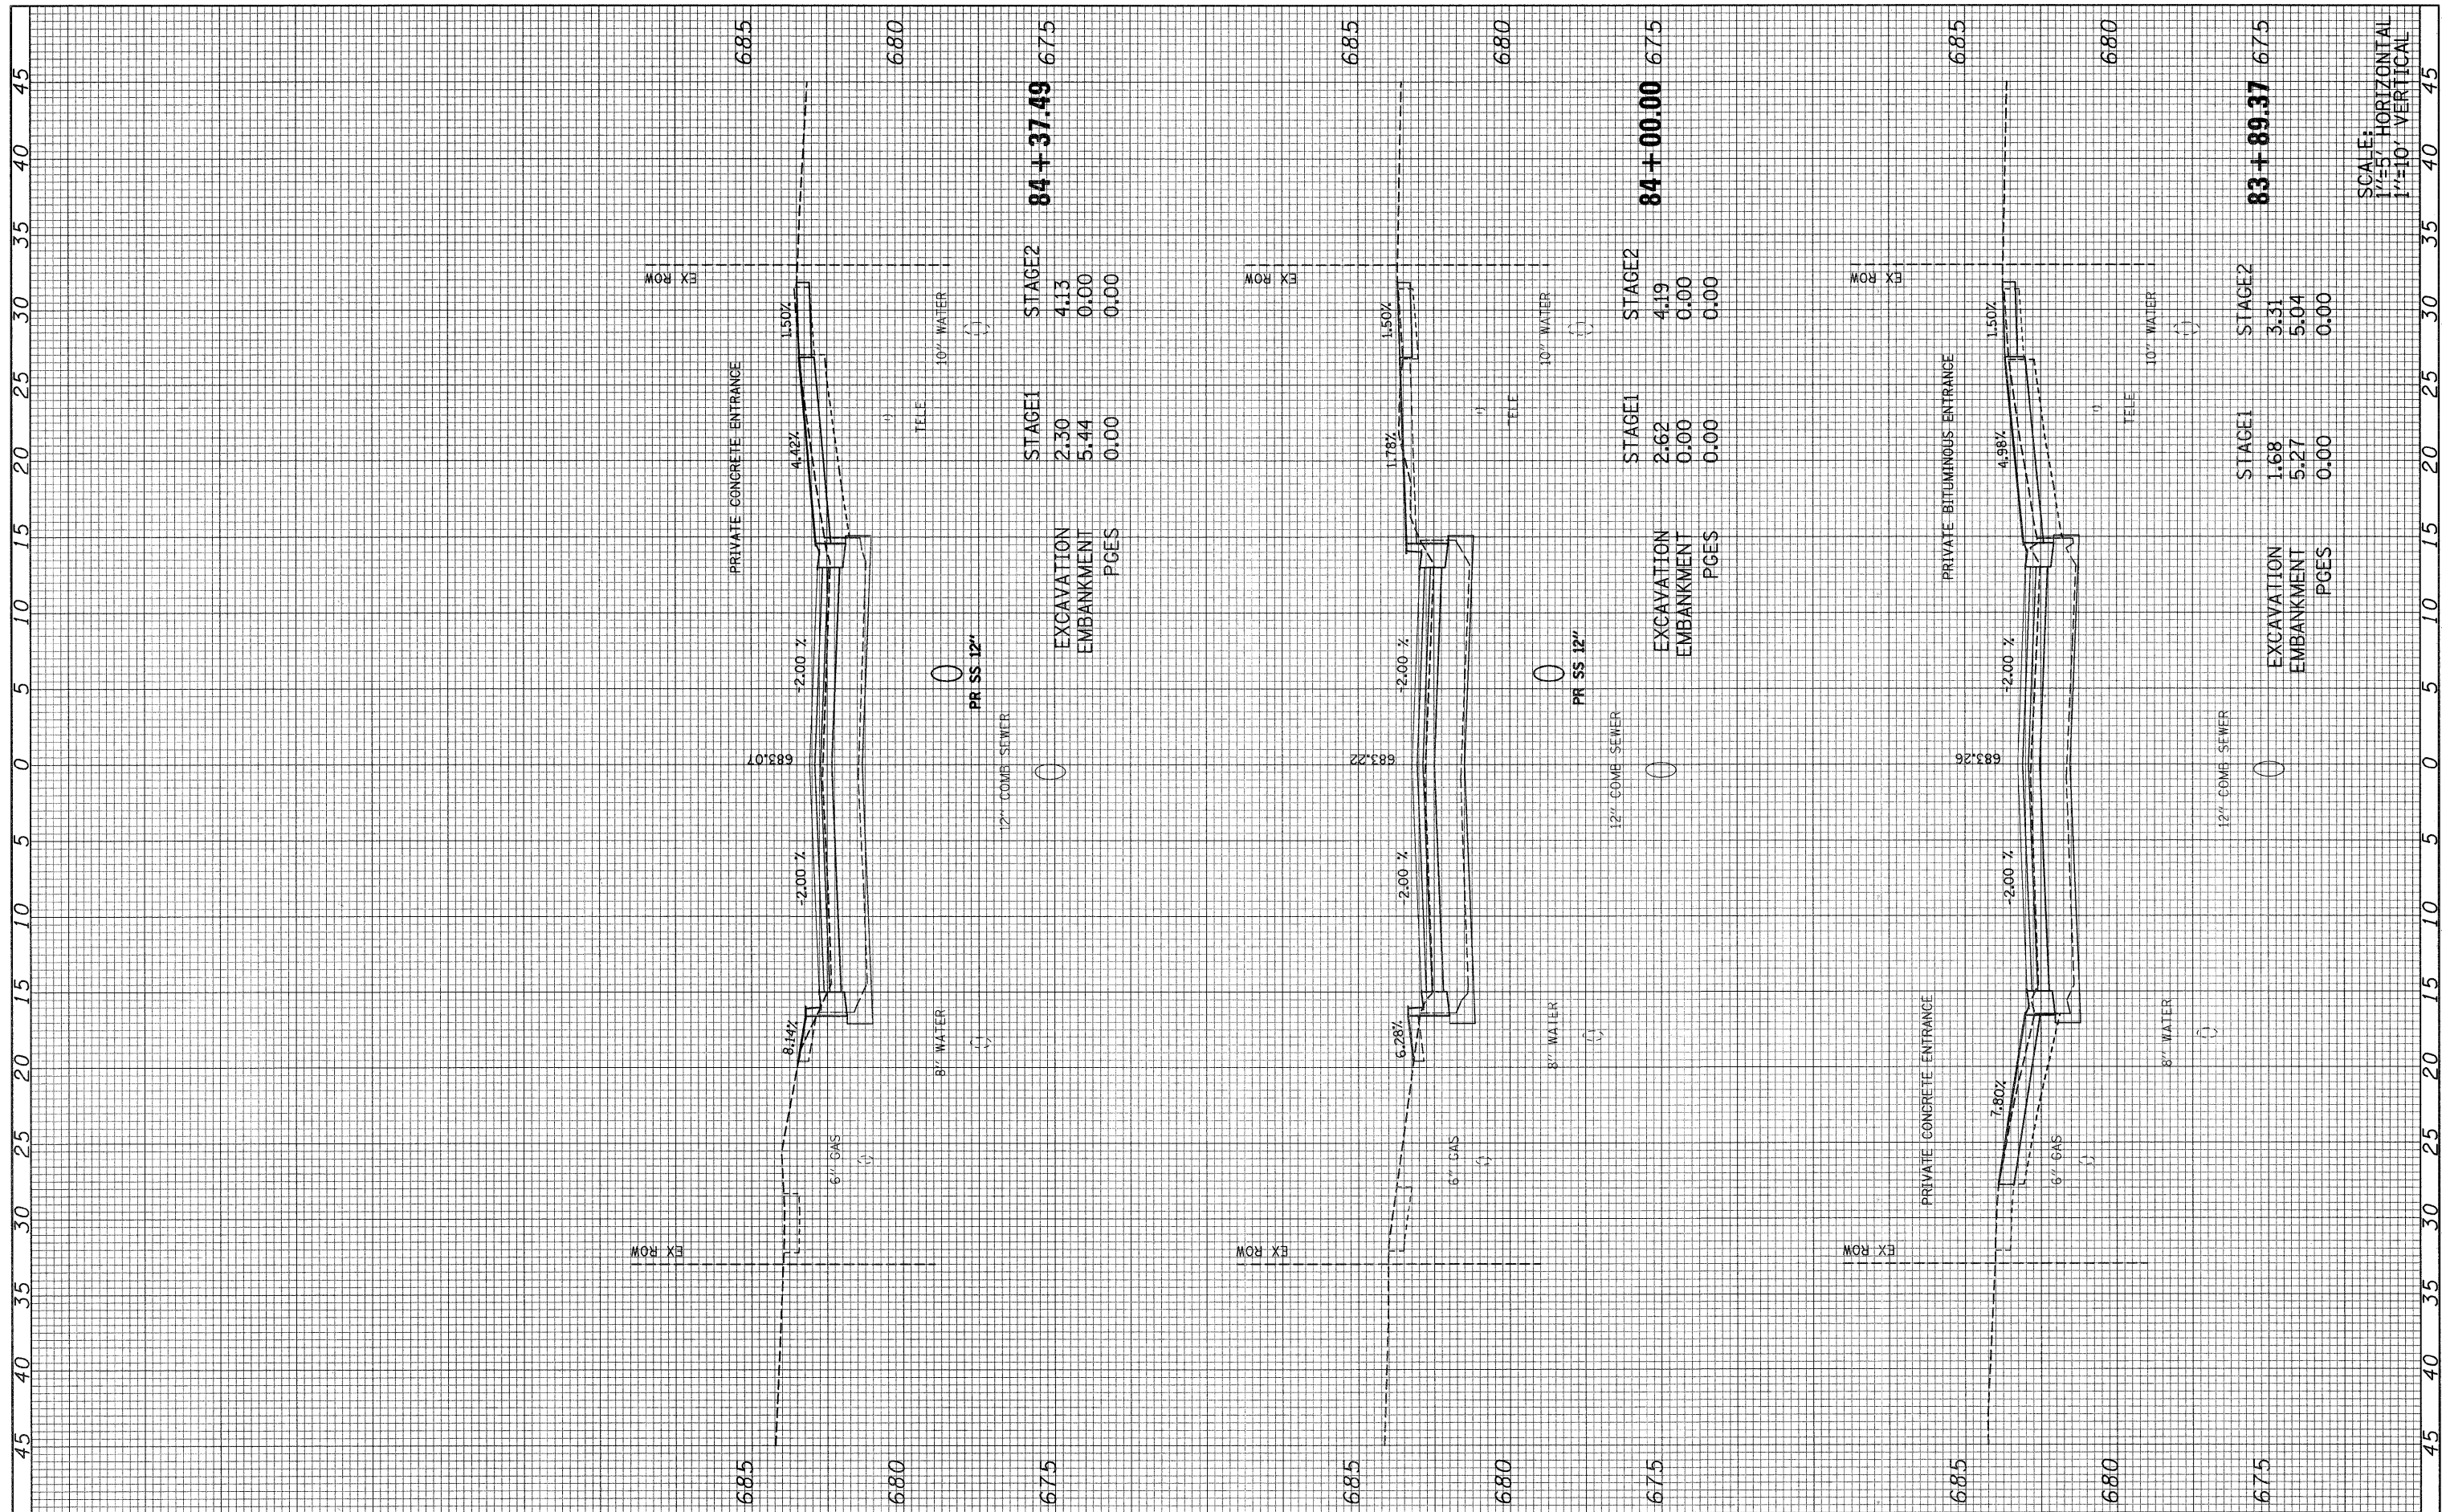

SCALE:
1"=5' HORIZONTAL
1"=10' VERTICAL

FILE NAME = 092-160_v11a_xe.dgn	USER NAME = #USER#	DESIGNED -	REVISD -	STATE OF ILLINOIS DEPARTMENT OF TRANSPORTATION	S. VILLA AVE - CROSS SECTION	F.A. U. RTE. 2652	SECTION 00-0070-00-PV	COUNTY DuPAGE	TOTAL SHEETS 160	SHEET NO. 121	
PLOT SCALE = 1:5	PLOT DATE = 6/15/2010	DRAWN -	REVISD -			SCALE: AS NOTED	SHEET NO. 30 OF 69 SHEETS	STA. 83+89.37 TO STA. 84+37.49	CONTRACT NO. 63379		ILLINOIS FED. AID PROJECT
		CHECKED -	REVISD -								
		DATE -	REVISD -								