


FINAL SURVEY NO.	SUBMITTED	BY	DATE
	PLOTTED		
	TEMPLATE		
	AREAS CHECKED		

ORIGINAL SURVEY NO.	SUBMITTED	BY	DATE
	PLOTTED		
	TEMPLATE		
	AREAS CHECKED		

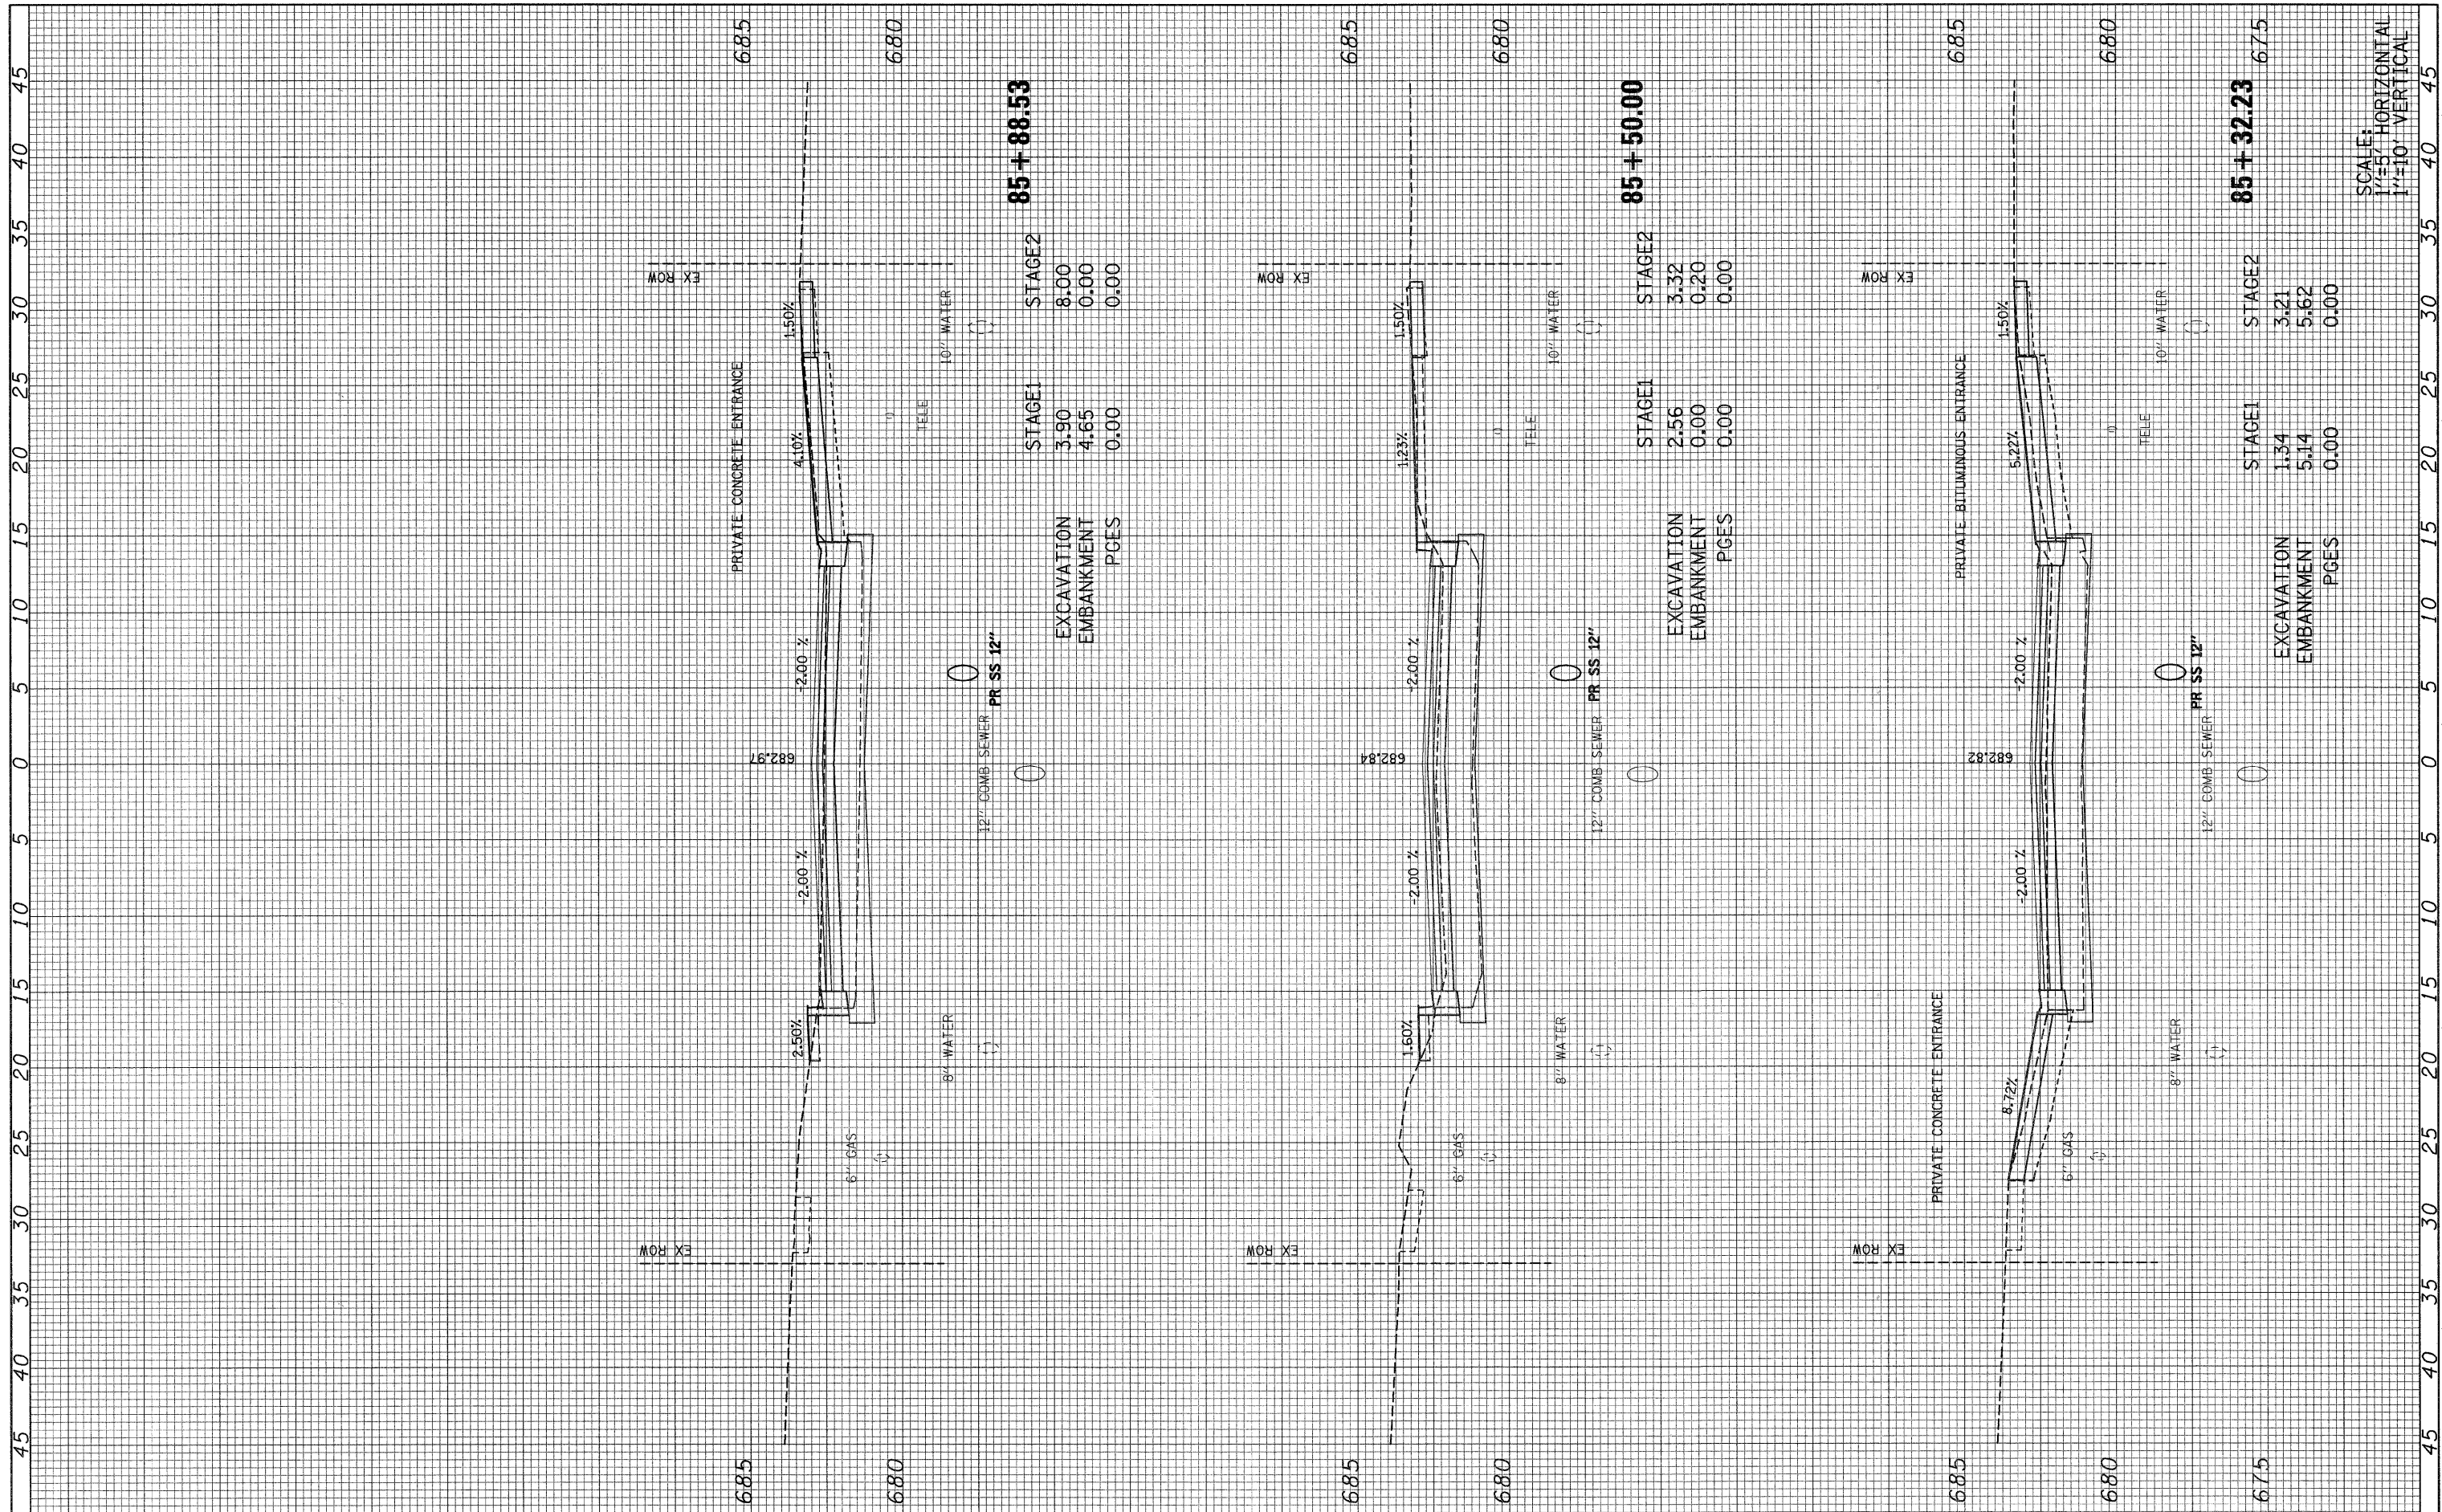

85 + 88.53

STAGE1	3.90
STAGE2	8.00
EXCAVATION	4.65
EMBANKMENT	0.00
PGES	0.00

EXCAVATION
EMBANKMENT
PGES

85 + 50.00

STAGE1	2.56
STAGE2	3.32
EXCAVATION	0.00
EMBANKMENT	0.20
PGES	0.00

EXCAVATION
EMBANKMENT
PGES

85 + 32.23

STAGE1	1.34
STAGE2	3.21
EXCAVATION	5.14
EMBANKMENT	5.62
PGES	0.00

EXCAVATION
EMBANKMENT
PGES

SCALE:
1"=5' HORIZONTAL
1"=10' VERTICAL