


FINAL SURVEY	BY	DATE
SUBJECT		
PLOTTED		
TEMPLATE		
AREAS CHECKED		
NO.		

ORIGINAL SURVEY	BY	DATE
SUBJECT		
PLOTTED		
TEMPLATE		
AREAS CHECKED		
NO.		

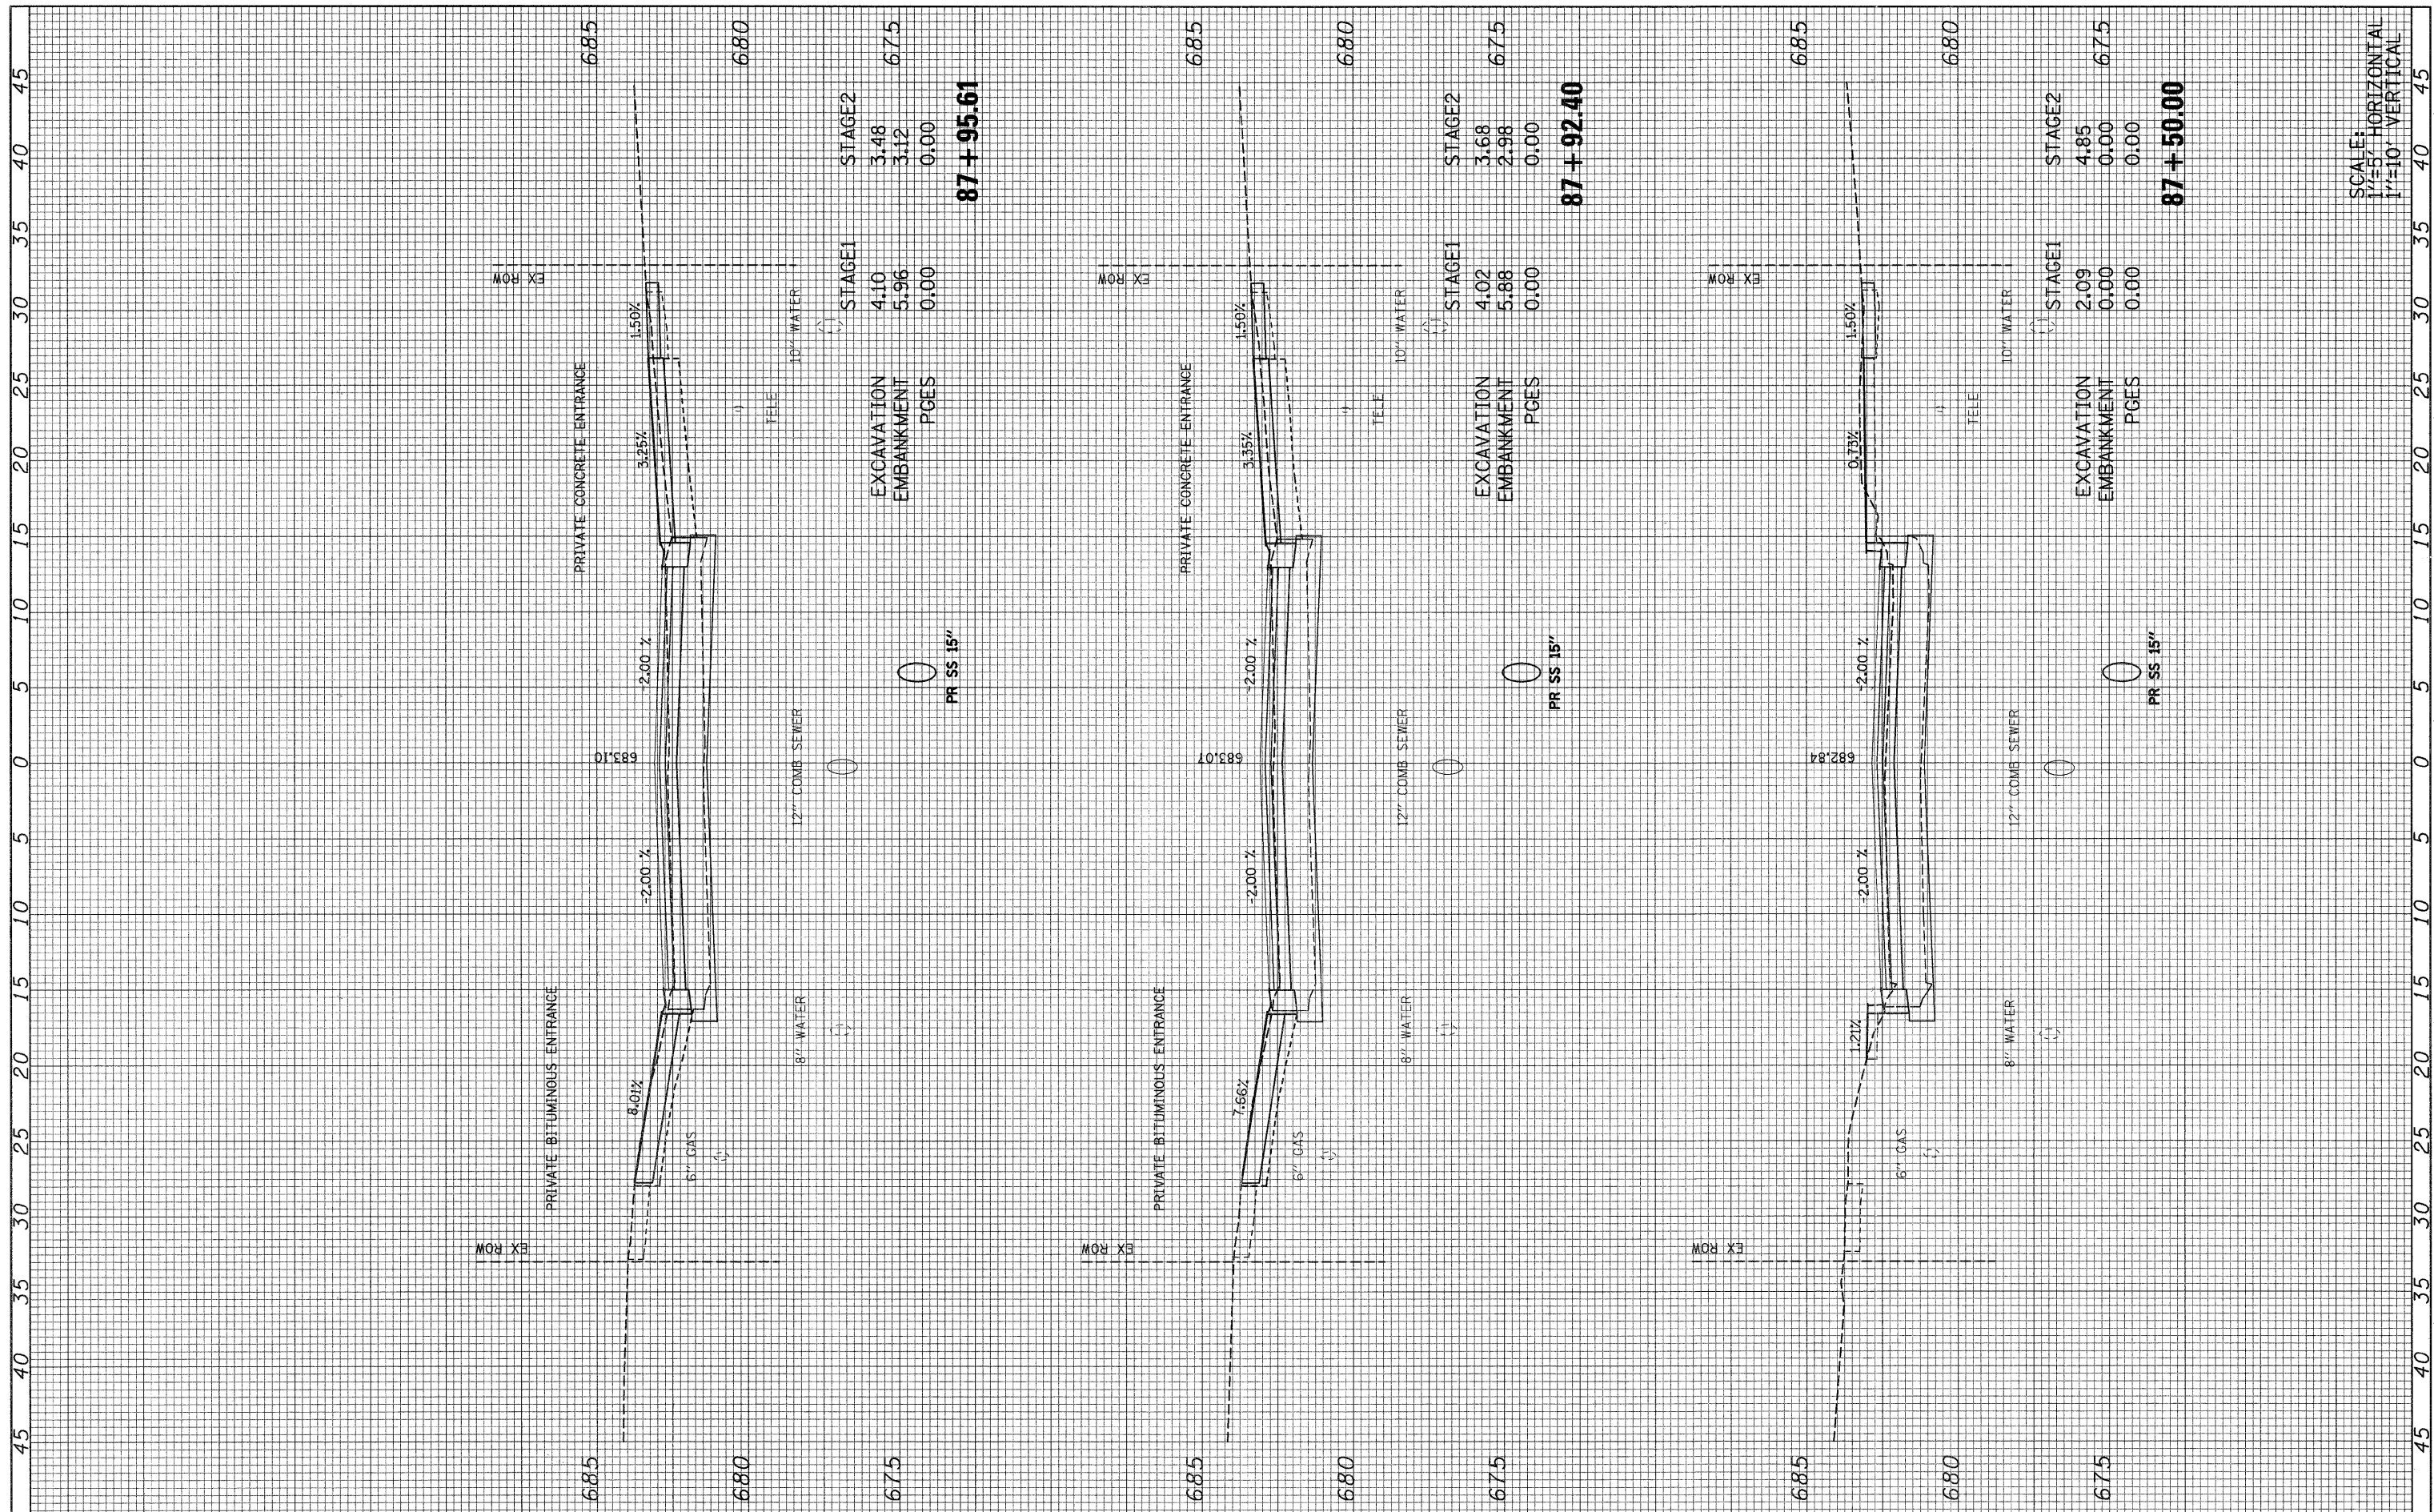

SCALE: HORIZONTAL 1"=5' VERTICAL 1"=10'

FILE NAME = 092-160-v111a_xs.dgn	USER NAME = #USER#	DESIGNED -	REVISD -	<b>STATE OF ILLINOIS</b> <b>DEPARTMENT OF TRANSPORTATION</b>	<b>S. VILLA AVE - CROSS SECTION</b>	F.A. RTE. 2652	SECTION 00-00070-00-PV	COUNTY DuPAGE	TOTAL SHEETS 160	SHEET NO. 126	
PLOT SCALE = 1:5	PLOT DATE = 6/15/2010	DRAWN -	REVISD -			SCALE: AS NOTED	SHEET NO. 35 OF 69 SHEETS	STA. 87+50.00 TO STA. 87+95.61	CONTRACT NO. 63379		ILLINOIS FED. AID PROJECT
		CHECKED -	REVISD -								
		DATE -	REVISD -								