


|                  |               |    |      |
|------------------|---------------|----|------|
| FINAL SURVEY NO. | SURVEYED      | BY | DATE |
| NOTE BOOK NO.    | PLOTTED       |    |      |
|                  | TEMPLATE      |    |      |
|                  | AREAS CHECKED |    |      |

|                     |               |    |      |
|---------------------|---------------|----|------|
| ORIGINAL SURVEY NO. | SURVEYED      | BY | DATE |
| NOTE BOOK NO.       | PLOTTED       |    |      |
|                     | TEMPLATE      |    |      |
|                     | AREAS CHECKED |    |      |

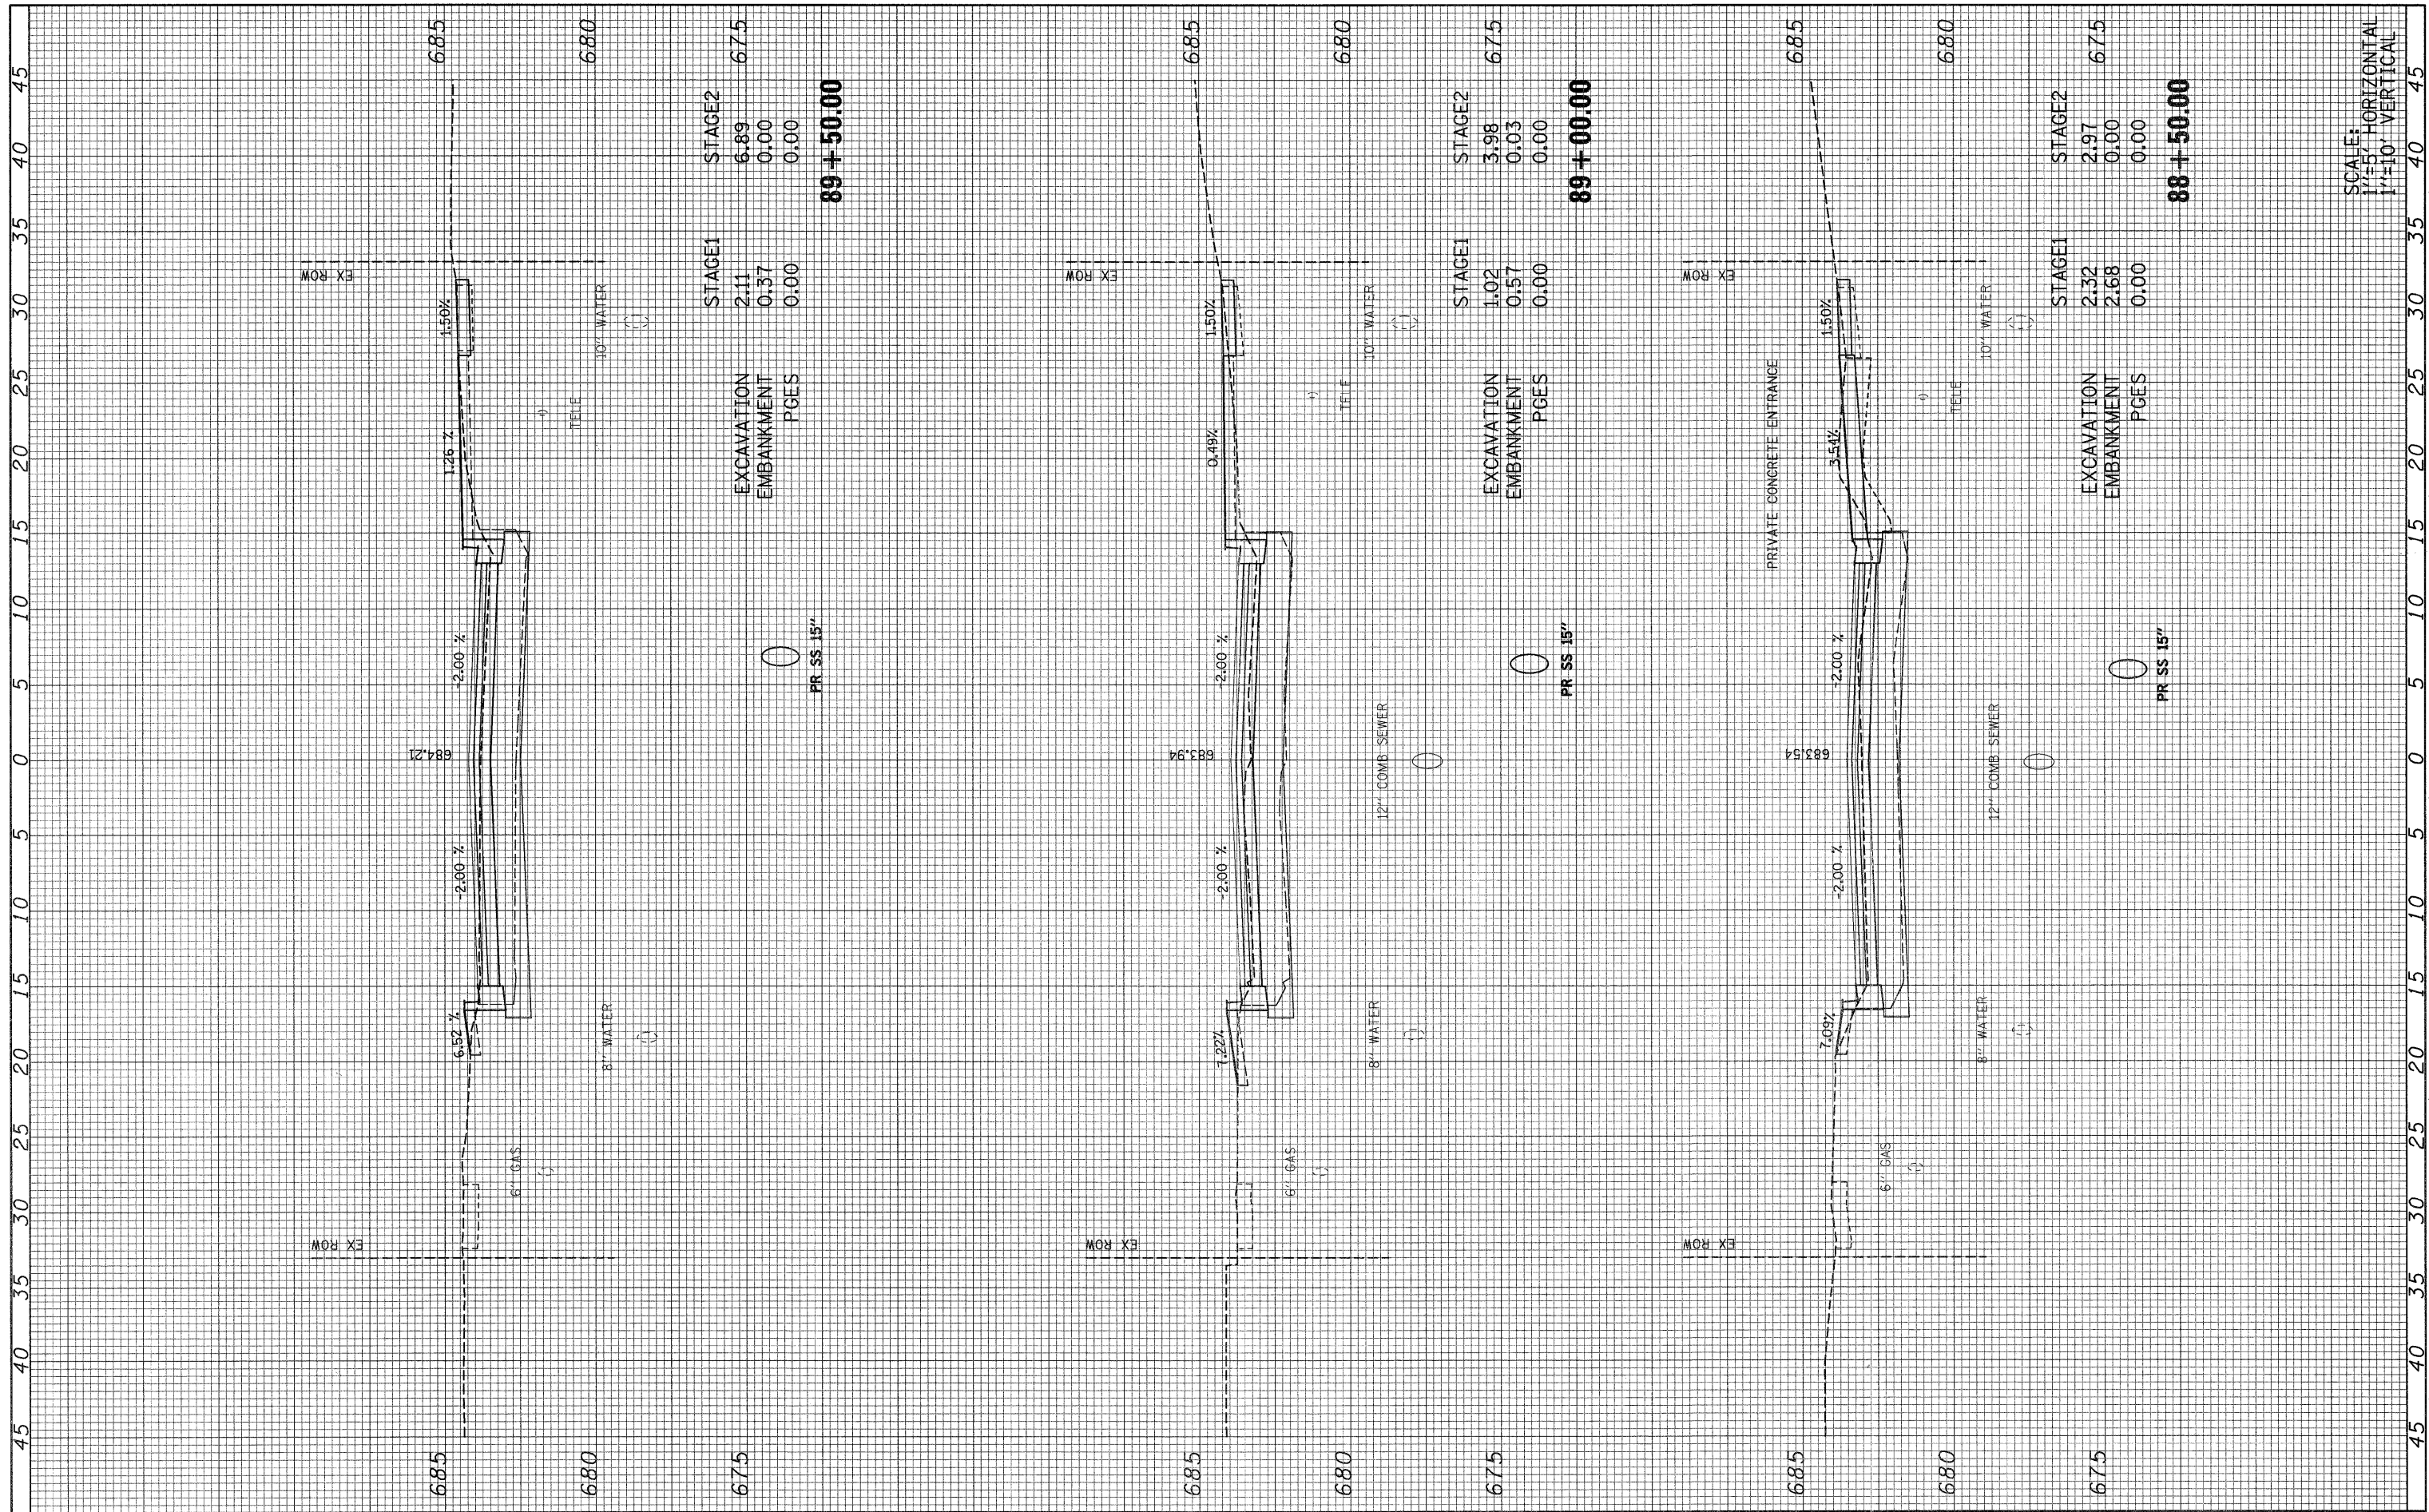

SCALE: HORIZONTAL 1"=50' VERTICAL 1"=10'

FILE NAME = 092-160\_villa\_xs.dgn  
 USER NAME = #USER#  
 PLOT SCALE = 1:5  
 PLOT DATE = 6/15/2010

|          |   |         |   |
|----------|---|---------|---|
| DESIGNED | - | REVISED | - |
| DRAWN    | - | REVISED | - |
| CHECKED  | - | REVISED | - |
| DATE     | - | REVISED | - |

STATE OF ILLINOIS  
 DEPARTMENT OF TRANSPORTATION

S. VILLA AVE - CROSS SECTION  
 SCALE: AS NOTED SHEET NO. 37 OF 69 SHEETS STA. 88+50.00 TO STA. 89+50.00

|                    |                |        |                           |           |
|--------------------|----------------|--------|---------------------------|-----------|
| F.A. RTE.          | SECTION        | COUNTY | TOTAL SHEETS              | SHEET NO. |
| 2652               | 00-00070-00-PV | DuPAGE | 160                       | 128       |
| CONTRACT NO. 63379 |                |        | ILLINOIS FED. AID PROJECT |           |