


FINAL SURVEY	SURVISED	DATE
NOTE BOOK	PLOTTED	BY
NO.	TEMPLATE	
	AREAS CHECKED	

ORIGINAL SURVEY	SURVISED	DATE
NOTE BOOK	PLOTTED	BY
NO.	TEMPLATE	
	AREAS CHECKED	

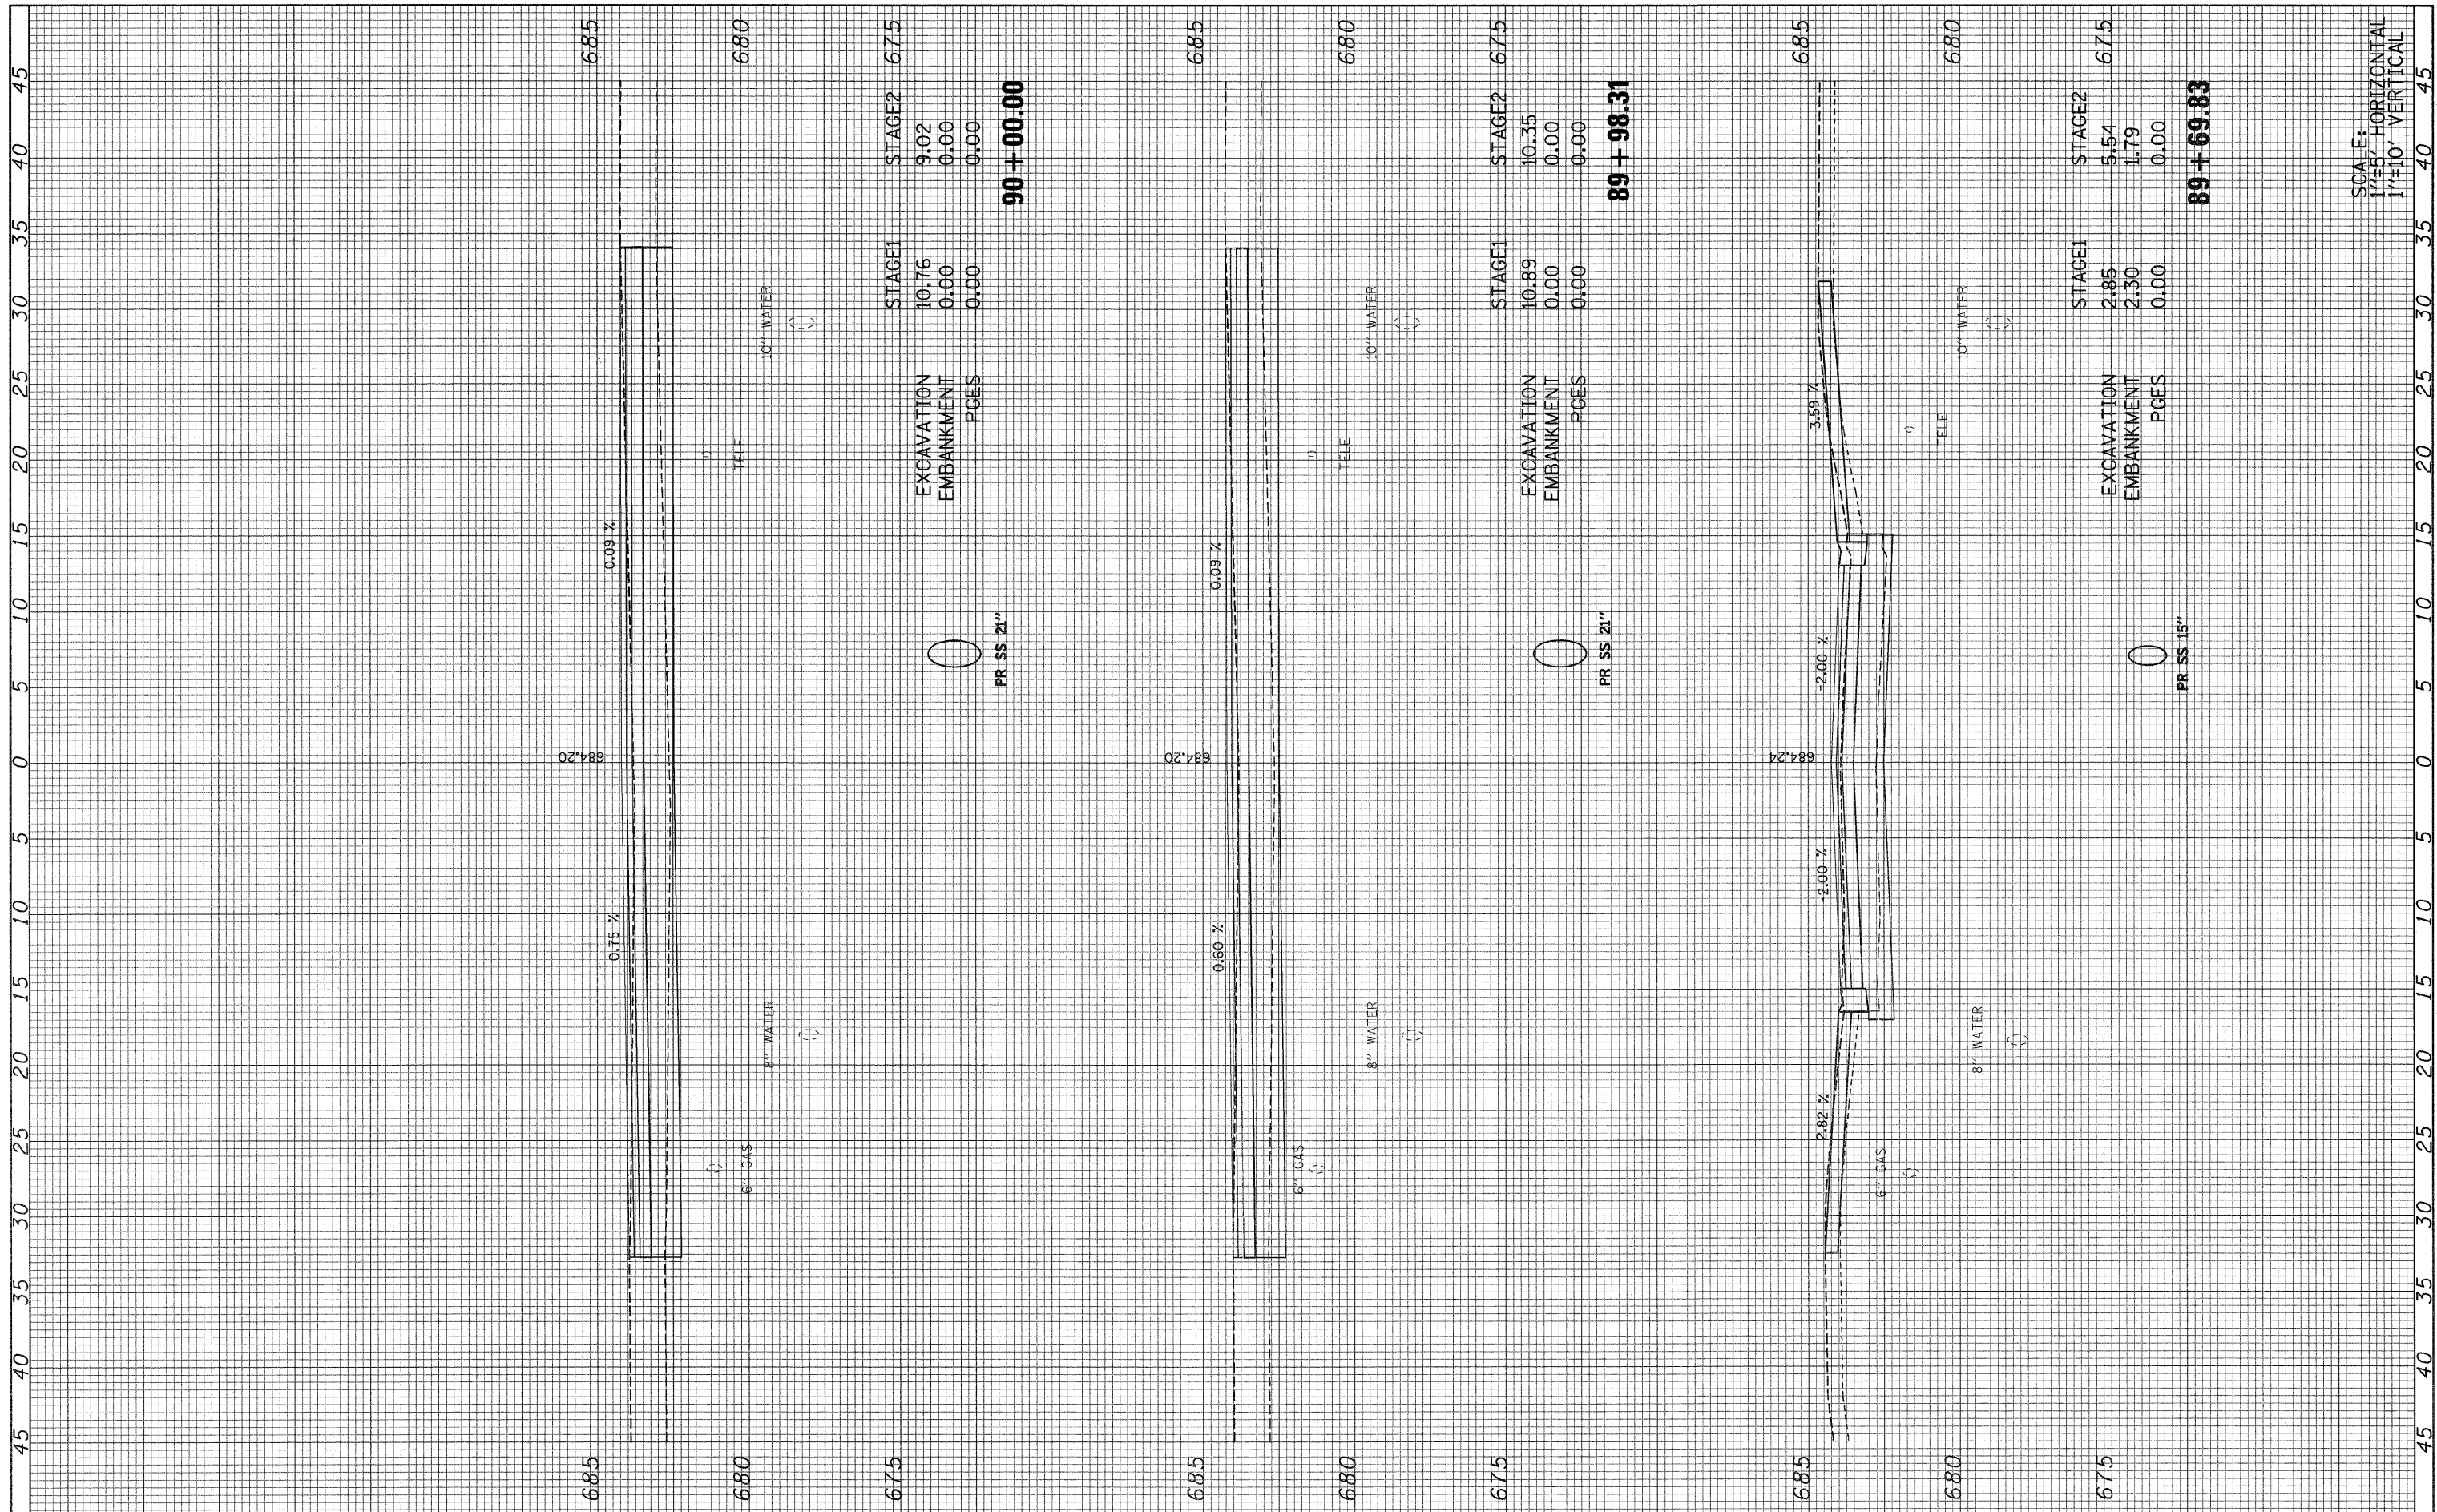

SCALE:
1"=5' HORIZONTAL
1"=10' VERTICAL

FILE NAME = 092-160.villa_xs.dgn	USER NAME = #USER#	DESIGNED -	REVISED -	STATE OF ILLINOIS DEPARTMENT OF TRANSPORTATION	S. VILLA AVE - CROSS SECTION			F.A. U. RTE. 2652	SECTION 00-00070-00-PV	COUNTY DuPAGE	TOTAL SHEETS 160	SHEET NO. 129	
	PLOT SCALE = 1:5	DRAWN -	REVISED -		SCALE: AS NOTED	SHEET NO. 38 OF 69 SHEETS	STA. 89+69.83 TO STA. 90+00.00	CONTRACT NO. 63379		ILLINOIS FED. AID PROJECT			
	PLOT DATE = 6/15/2010	CHECKED -	REVISED -										
		DATE -	REVISED -										