


FINAL SURVEY NO.	REVISIONS	DATE

ORIGINAL SURVEY NO.	REVISIONS	DATE

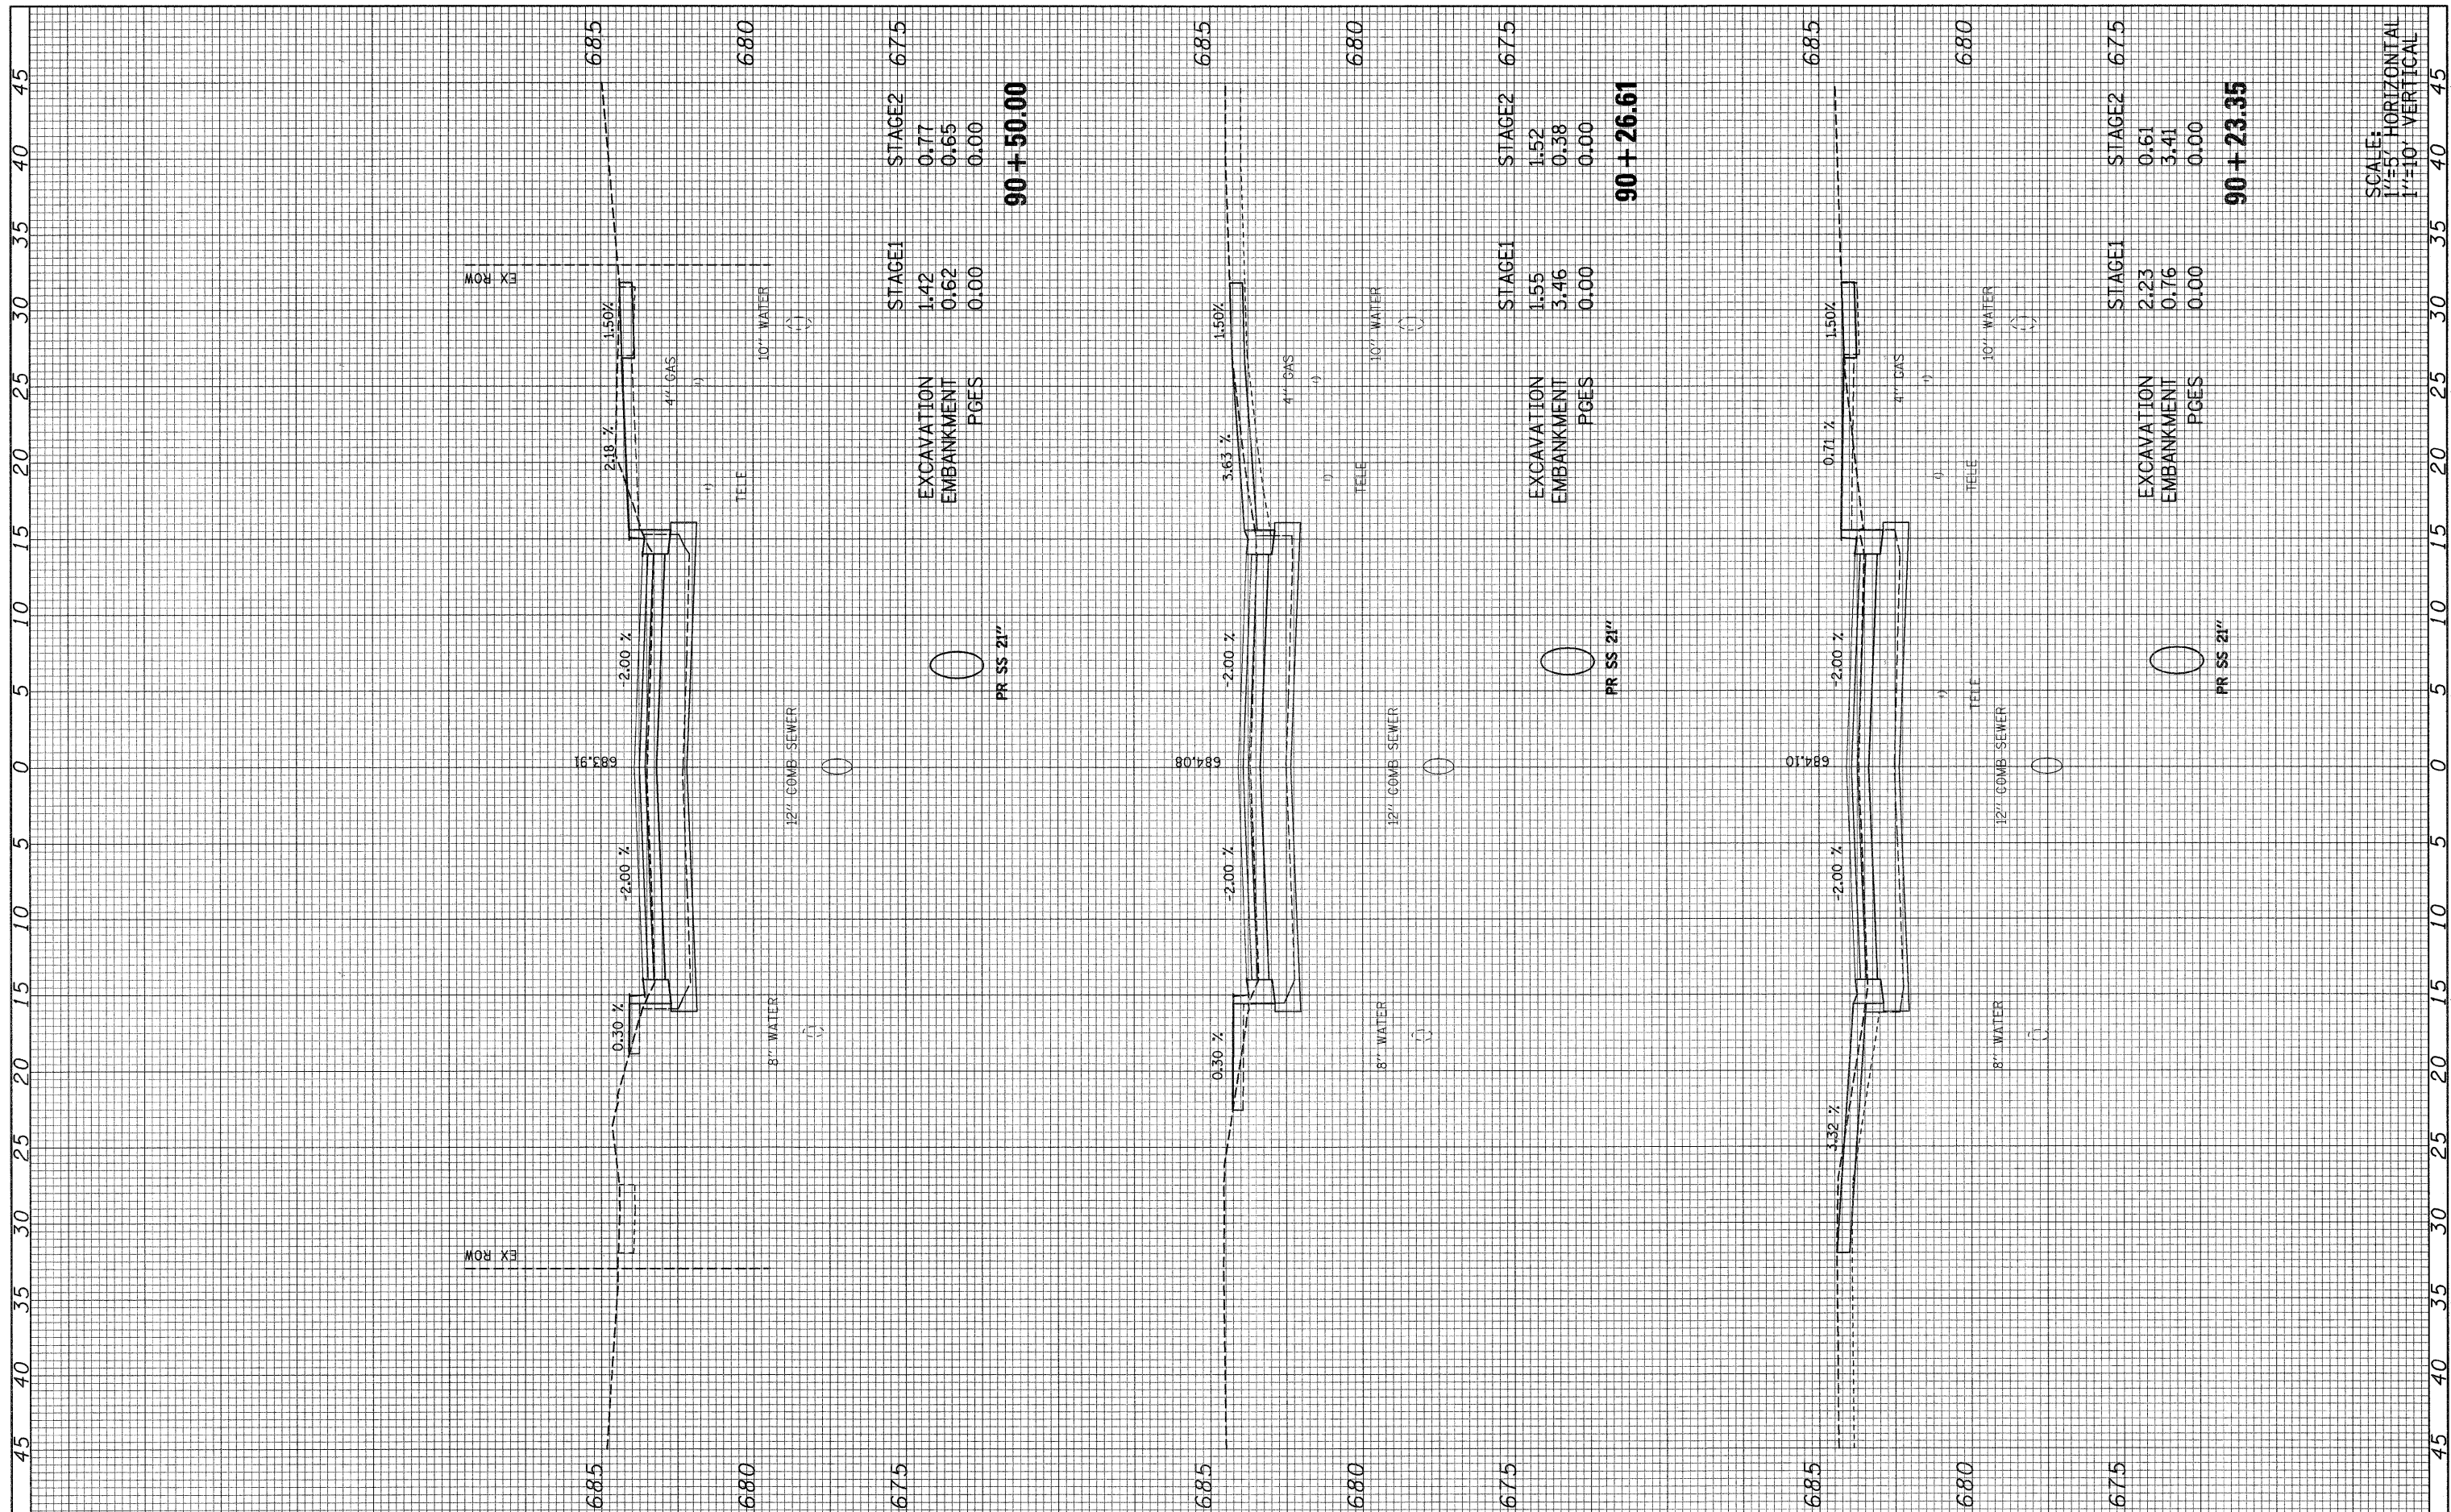

90 + 50.00

EXCAVATION	STAGE1	1.42
EMBANKMENT	STAGE2	0.77
PGES		0.65
		0.00

90 + 26.61

EXCAVATION	STAGE1	1.55
EMBANKMENT	STAGE2	1.52
PGES		0.38
		0.00

90 + 23.35

EXCAVATION	STAGE1	2.23
EMBANKMENT	STAGE2	0.61
PGES		3.41
		0.00

SCALE:
1"=5' HORIZONTAL
1"=10' VERTICAL